


1 NORTH ELEVATION - DEVON Rd  
A1 SCALE 1 : 500

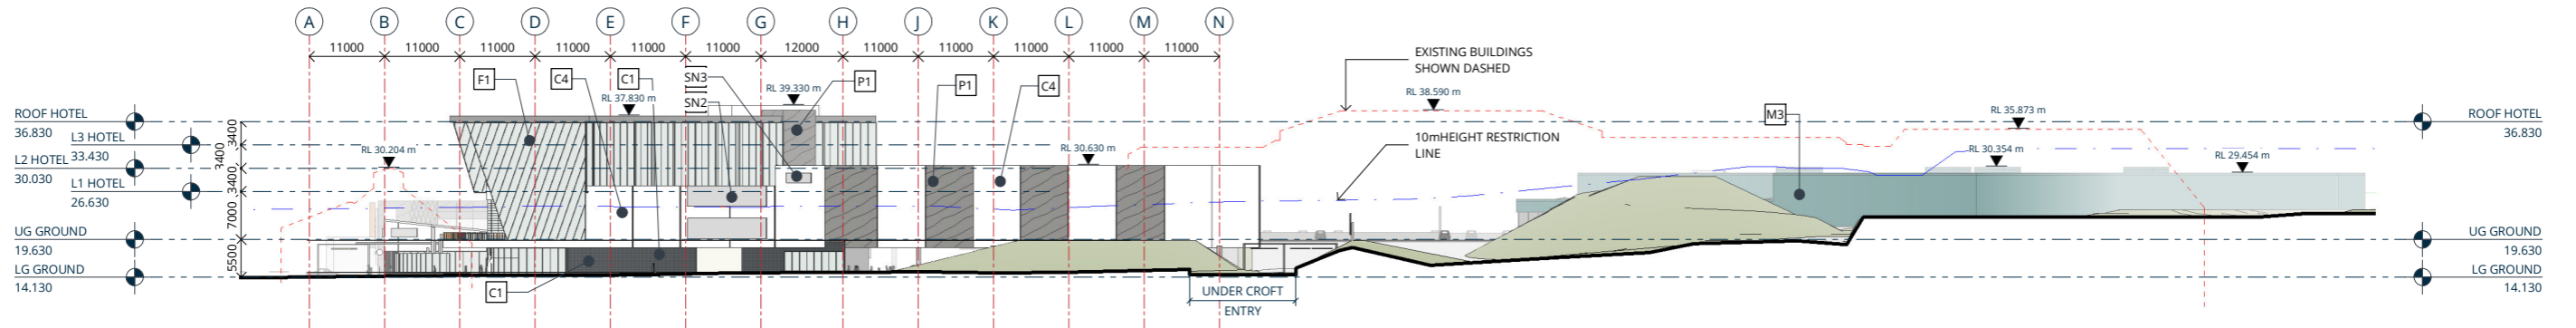

2 NORTH WEST ELEVATION - SMART Rd  
A1 SCALE 1 : 500

MATERIAL FINISHES	
Material	Description
C1	DARK GRANITE WALL TILE
C2	PROFILED TRANSLUCENT CLADDING
C3	EQUITONE CEMENT SHEET PREFINISHED CLADDING
C4	ALUMINIUM COMPOSITE CLADDING
F1	CURTAIN WALL FACADE WINDOW SYSTEM
F2	SELECTED TIMBER ELEMENT
M1	SELECTED PROFILED LONG RUN METAL ROOFING
M2	SELECTED PROFILED LONG RUN METAL ROOFING
M3	SELECTED PROFILED LONG RUN METAL CLADDING

MATERIAL FINISHES	
Material	Description
P1	PRECAST PANEL WITH SELECTED OFF FORM FINISH
P2	PRECAST PANEL WITH SELECTED PAINT FINISH
P3	PRECAST PANEL WITH SELECTED PAINT FINISH - Trade Warehouse
SN1	SIGNAGE - Type 1 4.3 x 4.3
SN2	SIGNAGE - Type 2 10 x 3
SN3	SIGNAGE - Type 3 3.0 x 1.4

LUC17/47175 - E1

SCALE  
TBC


# PROPOSED SITE ELEVATIONS

Document Set ID: 8334756  
Version: 1, Version Date: 28/07/2020




1433-002 SHT - RC 019  
REV 2 | JULY 2018



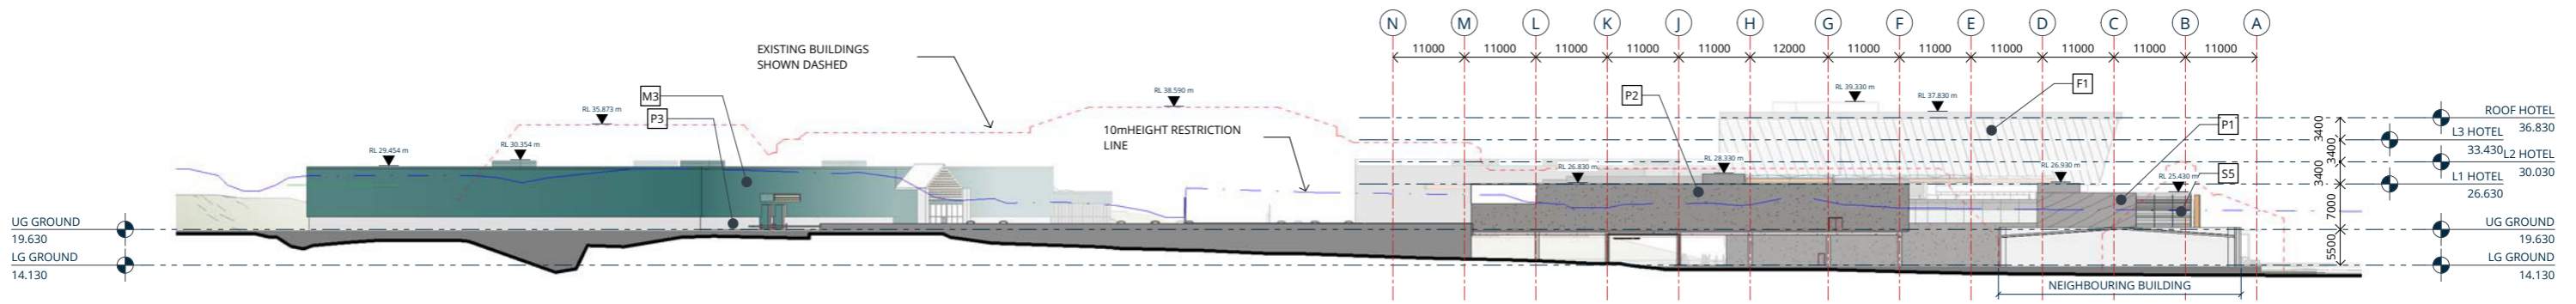

**1 NORTH EAST ELEVATION - KATERE Rd**  
A1 SCALE 1 : 500

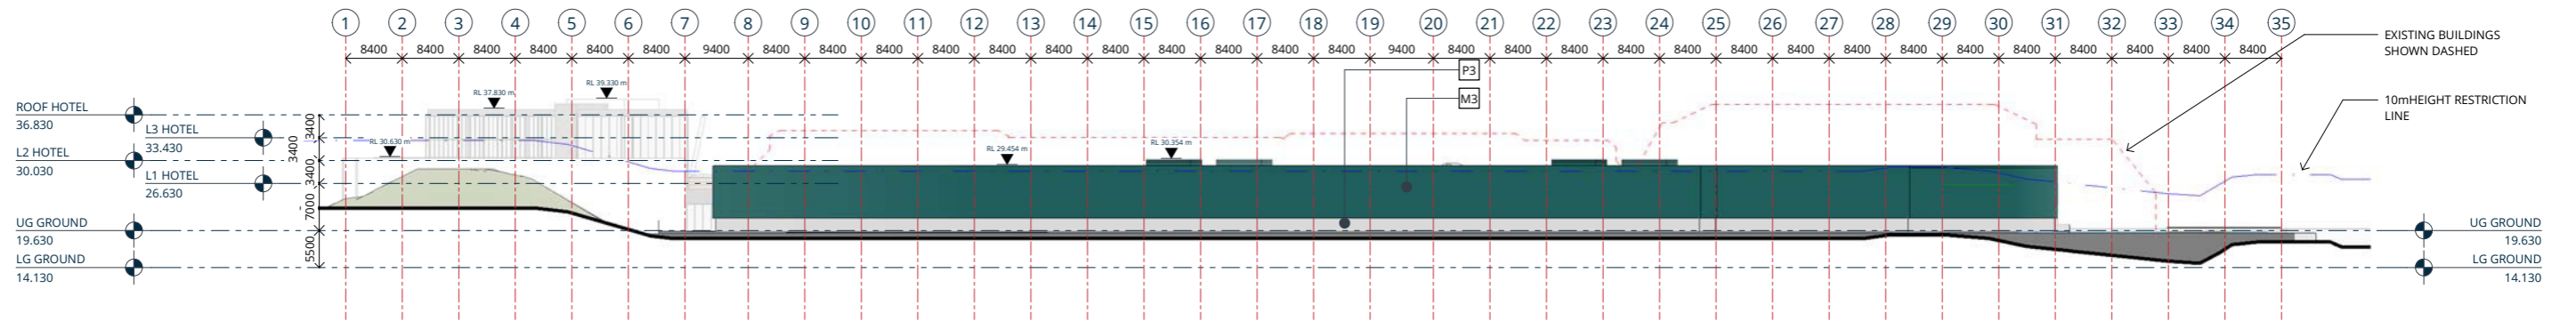

**2 SOUTH ELEVATION - RAILWAY**  
A1 SCALE 1 : 500

MATERIAL FINISHES	
Material	Description
C1	DARK GRANITE WALL TILE
C2	PROFILED TRANSLUCENT CLADDING
C3	EQUITONE CEMENT SHEET PREFINISHED CLADDING
C4	ALUMINIUM COMPOSITE CLADDING
F1	CURTAIN WALL FACADE WINDOW SYSTEM
F2	SELECTED TIMBER ELEMENT
M1	SELECTED PROFILED LONG RUN METAL ROOFING
M2	SELECTED PROFILED LONG RUN METAL ROOFING
M3	SELECTED PROFILED LONG RUN METAL CLADDING

MATERIAL FINISHES	
Material	Description
P1	PRECAST PANEL WITH SELECTED OFF FORM FINISH
P2	PRECAST PANEL WITH SELECTED PAINT FINISH
P3	PRECAST PANEL WITH SELECTED PAINT FINISH - Trade Warehouse
SN1	SIGNAGE - Type 1 4.3 x 4.3
SN2	SIGNAGE - Type 2 10 x 3
SN3	SIGNAGE - Type 3 3.0 x 1.4

LUC17/47175 - E2

SCALE  
TBC

# PROPOSED SITE ELEVATIONS



Document Set ID: 8334756  
Version: 1, Version Date: 28/07/2020




1433-002 SHT - RC 020  
REV 2 | JULY 2018






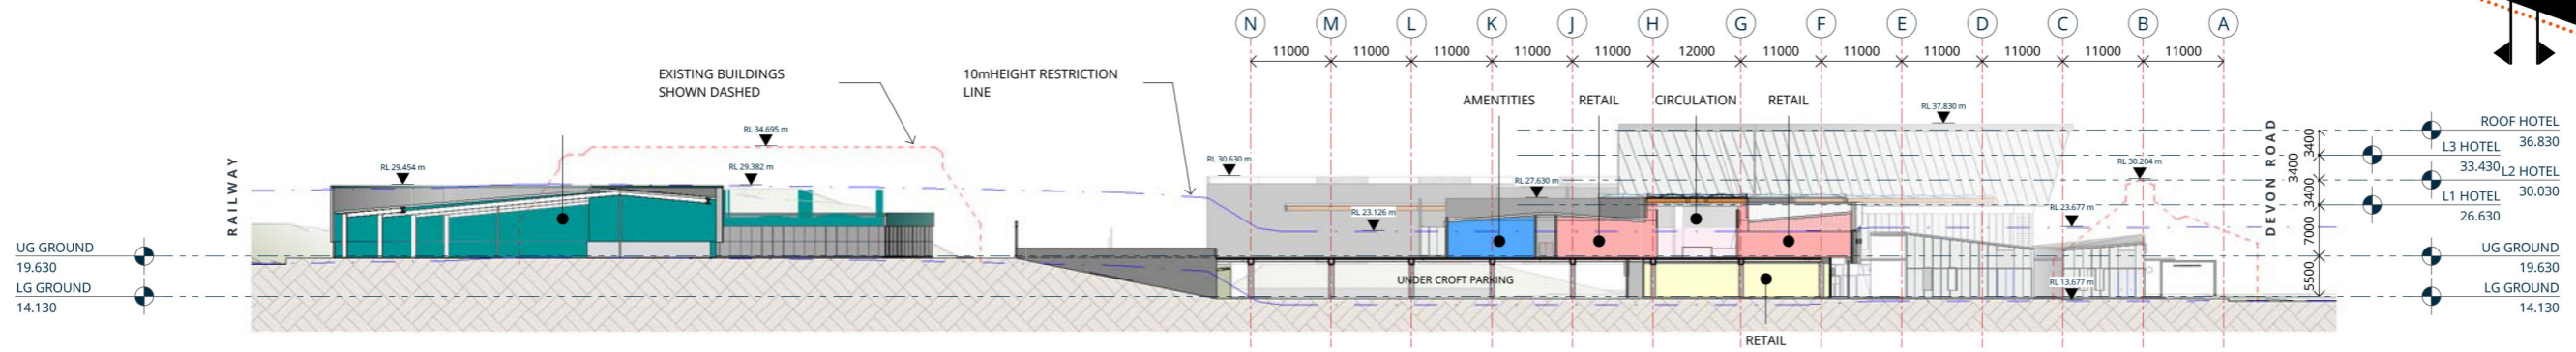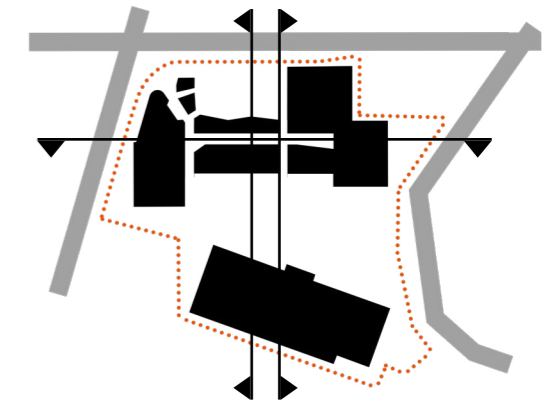

**1** SECTION 1 - GRID 13 (WEST)  
A1 SCALE 1 : 500

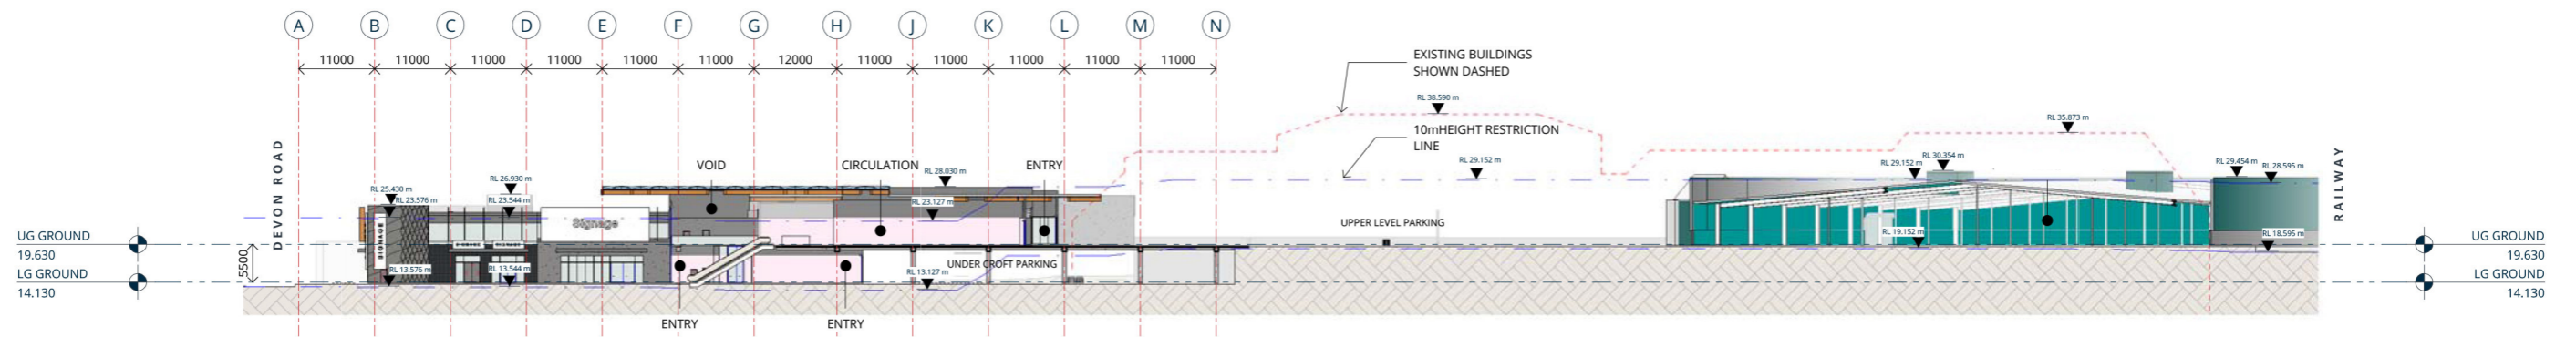

**2** SECTION 2 - GRID 19 (EAST)  
A1 SCALE 1 : 500

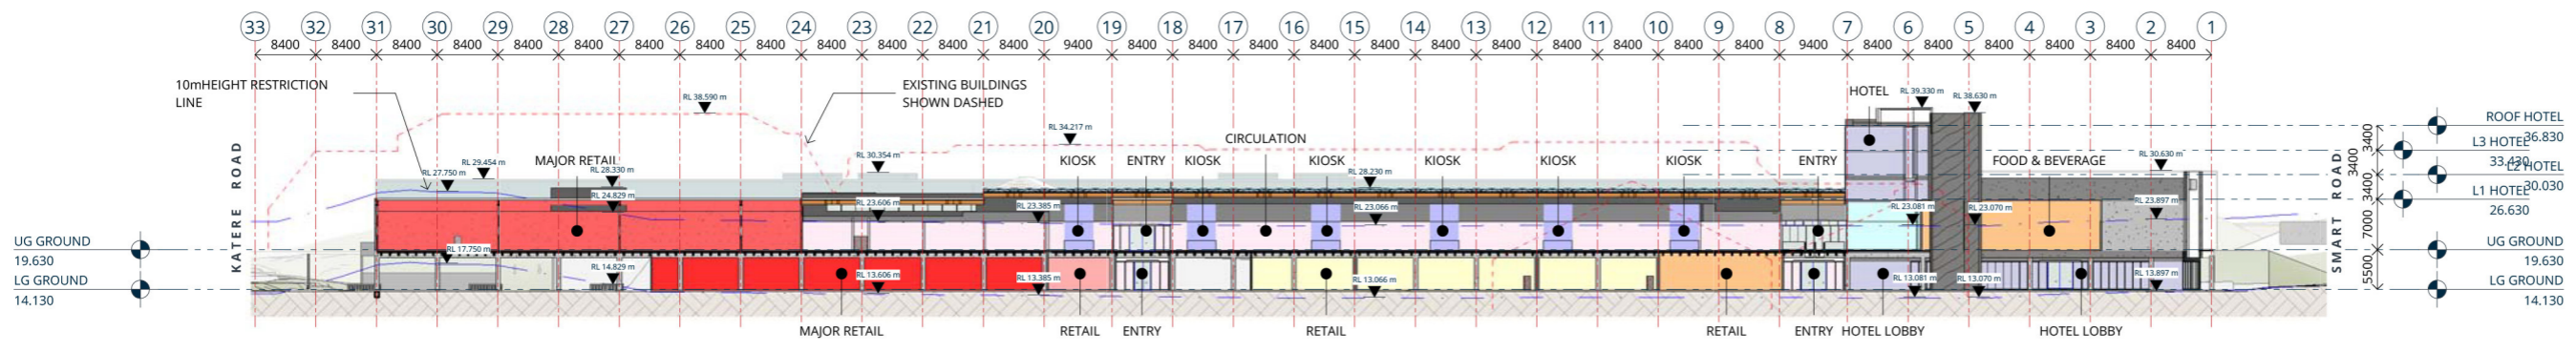

**3** SECTION 3 - GRID G (SOUTH)  
A1 SCALE 1 : 500

LUC17/47175 - E3

SCALE  
TBC


PROPOSED SITE SECTIONS

Document Set ID: 8334756  
Version: 1, Version Date: 28/07/2020




1433-002 SHT - RC 021  
REV 2 | JULY 2018



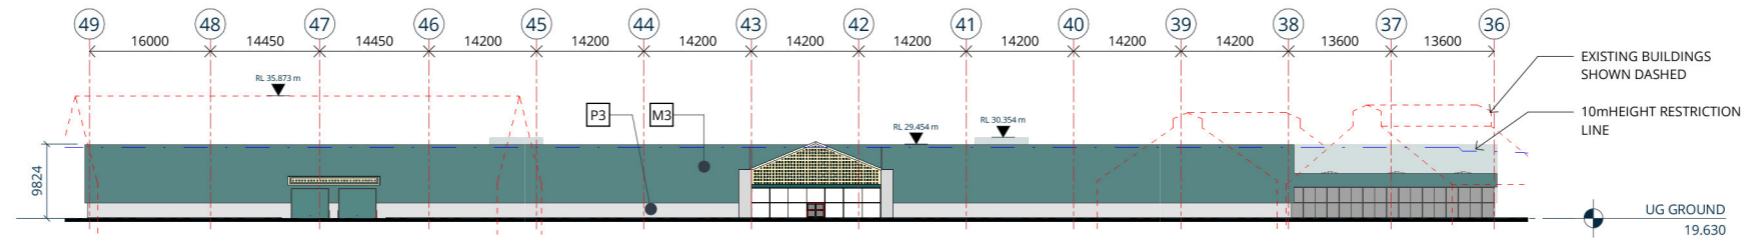


9 ELEVATION - NORTH

A1 SCALE 1 : 500

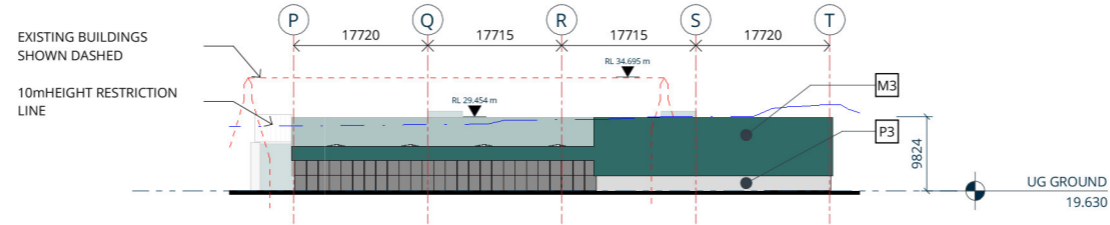


11 ELEVATION - WEST

A1 SCALE 1 : 500

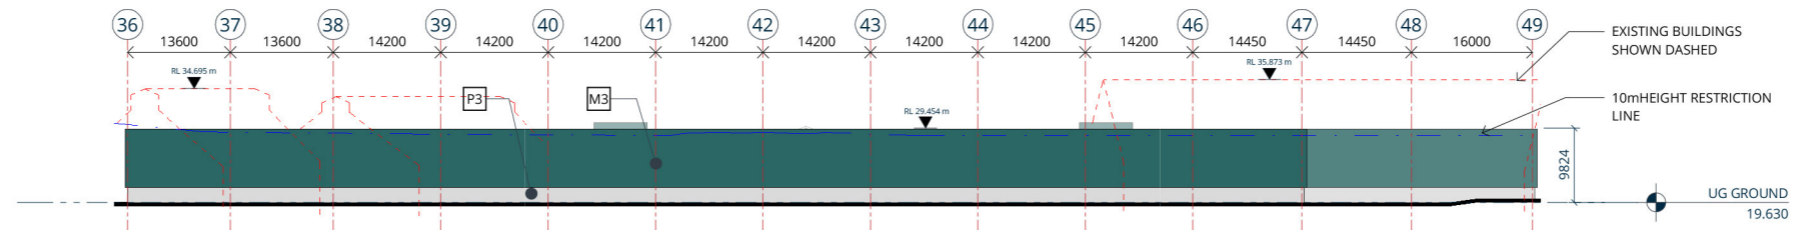

10 ELEVATION - SOUTH

A1 SCALE 1 : 500

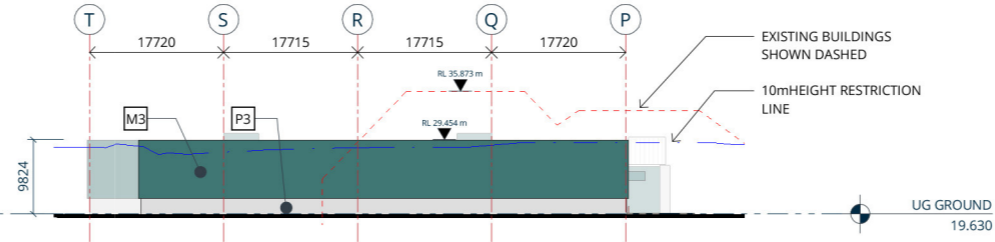

8 ELEVATION - EAST

A1 SCALE 1 : 500

MATERIAL FINISHES	
Material	Description
C1	DARK GRANITE WALL TILE
C2	PROFILED TRANSLUCENT CLADDING
C3	EQUITONE CEMENT SHEET PREFINISHED CLADDING
C4	ALUMINIUM COMPOSITE CLADDING
F1	CURTAIN WALL FACADE WINDOW SYSTEM
F2	SELECTED TIMBER ELEMENT
M1	SELECTED PROFILED LONG RUN METAL ROOFING
M2	SELECTED PROFILED LONG RUN METAL ROOFING
M3	SELECTED PROFILED LONG RUN METAL CLADDING

MATERIAL FINISHES	
Material	Description
P1	PRECAST PANEL WITH SELECTED OFF FORM FINISH
P2	PRECAST PANEL WITH SELECTED PAINT FINISH
P3	PRECAST PANEL WITH SELECTED PAINT FINISH - Trade Warehouse
SN1	SIGNAGE - Type 1 4.3 x 4.3
SN2	SIGNAGE - Type 2 10 x 3
SN3	SIGNAGE - Type 3 3.0 x 1.4

LUC17/47175 - E4