


File Name: C:\125\data\BTW\120230984.00 - New Plymouth Pistol Club Inc. 6603107 Drawings\230984.00-SU-01 Topo.dwg - SHT 2 SITE Plot Date: 06/12/2024 Plot Time: 13:15

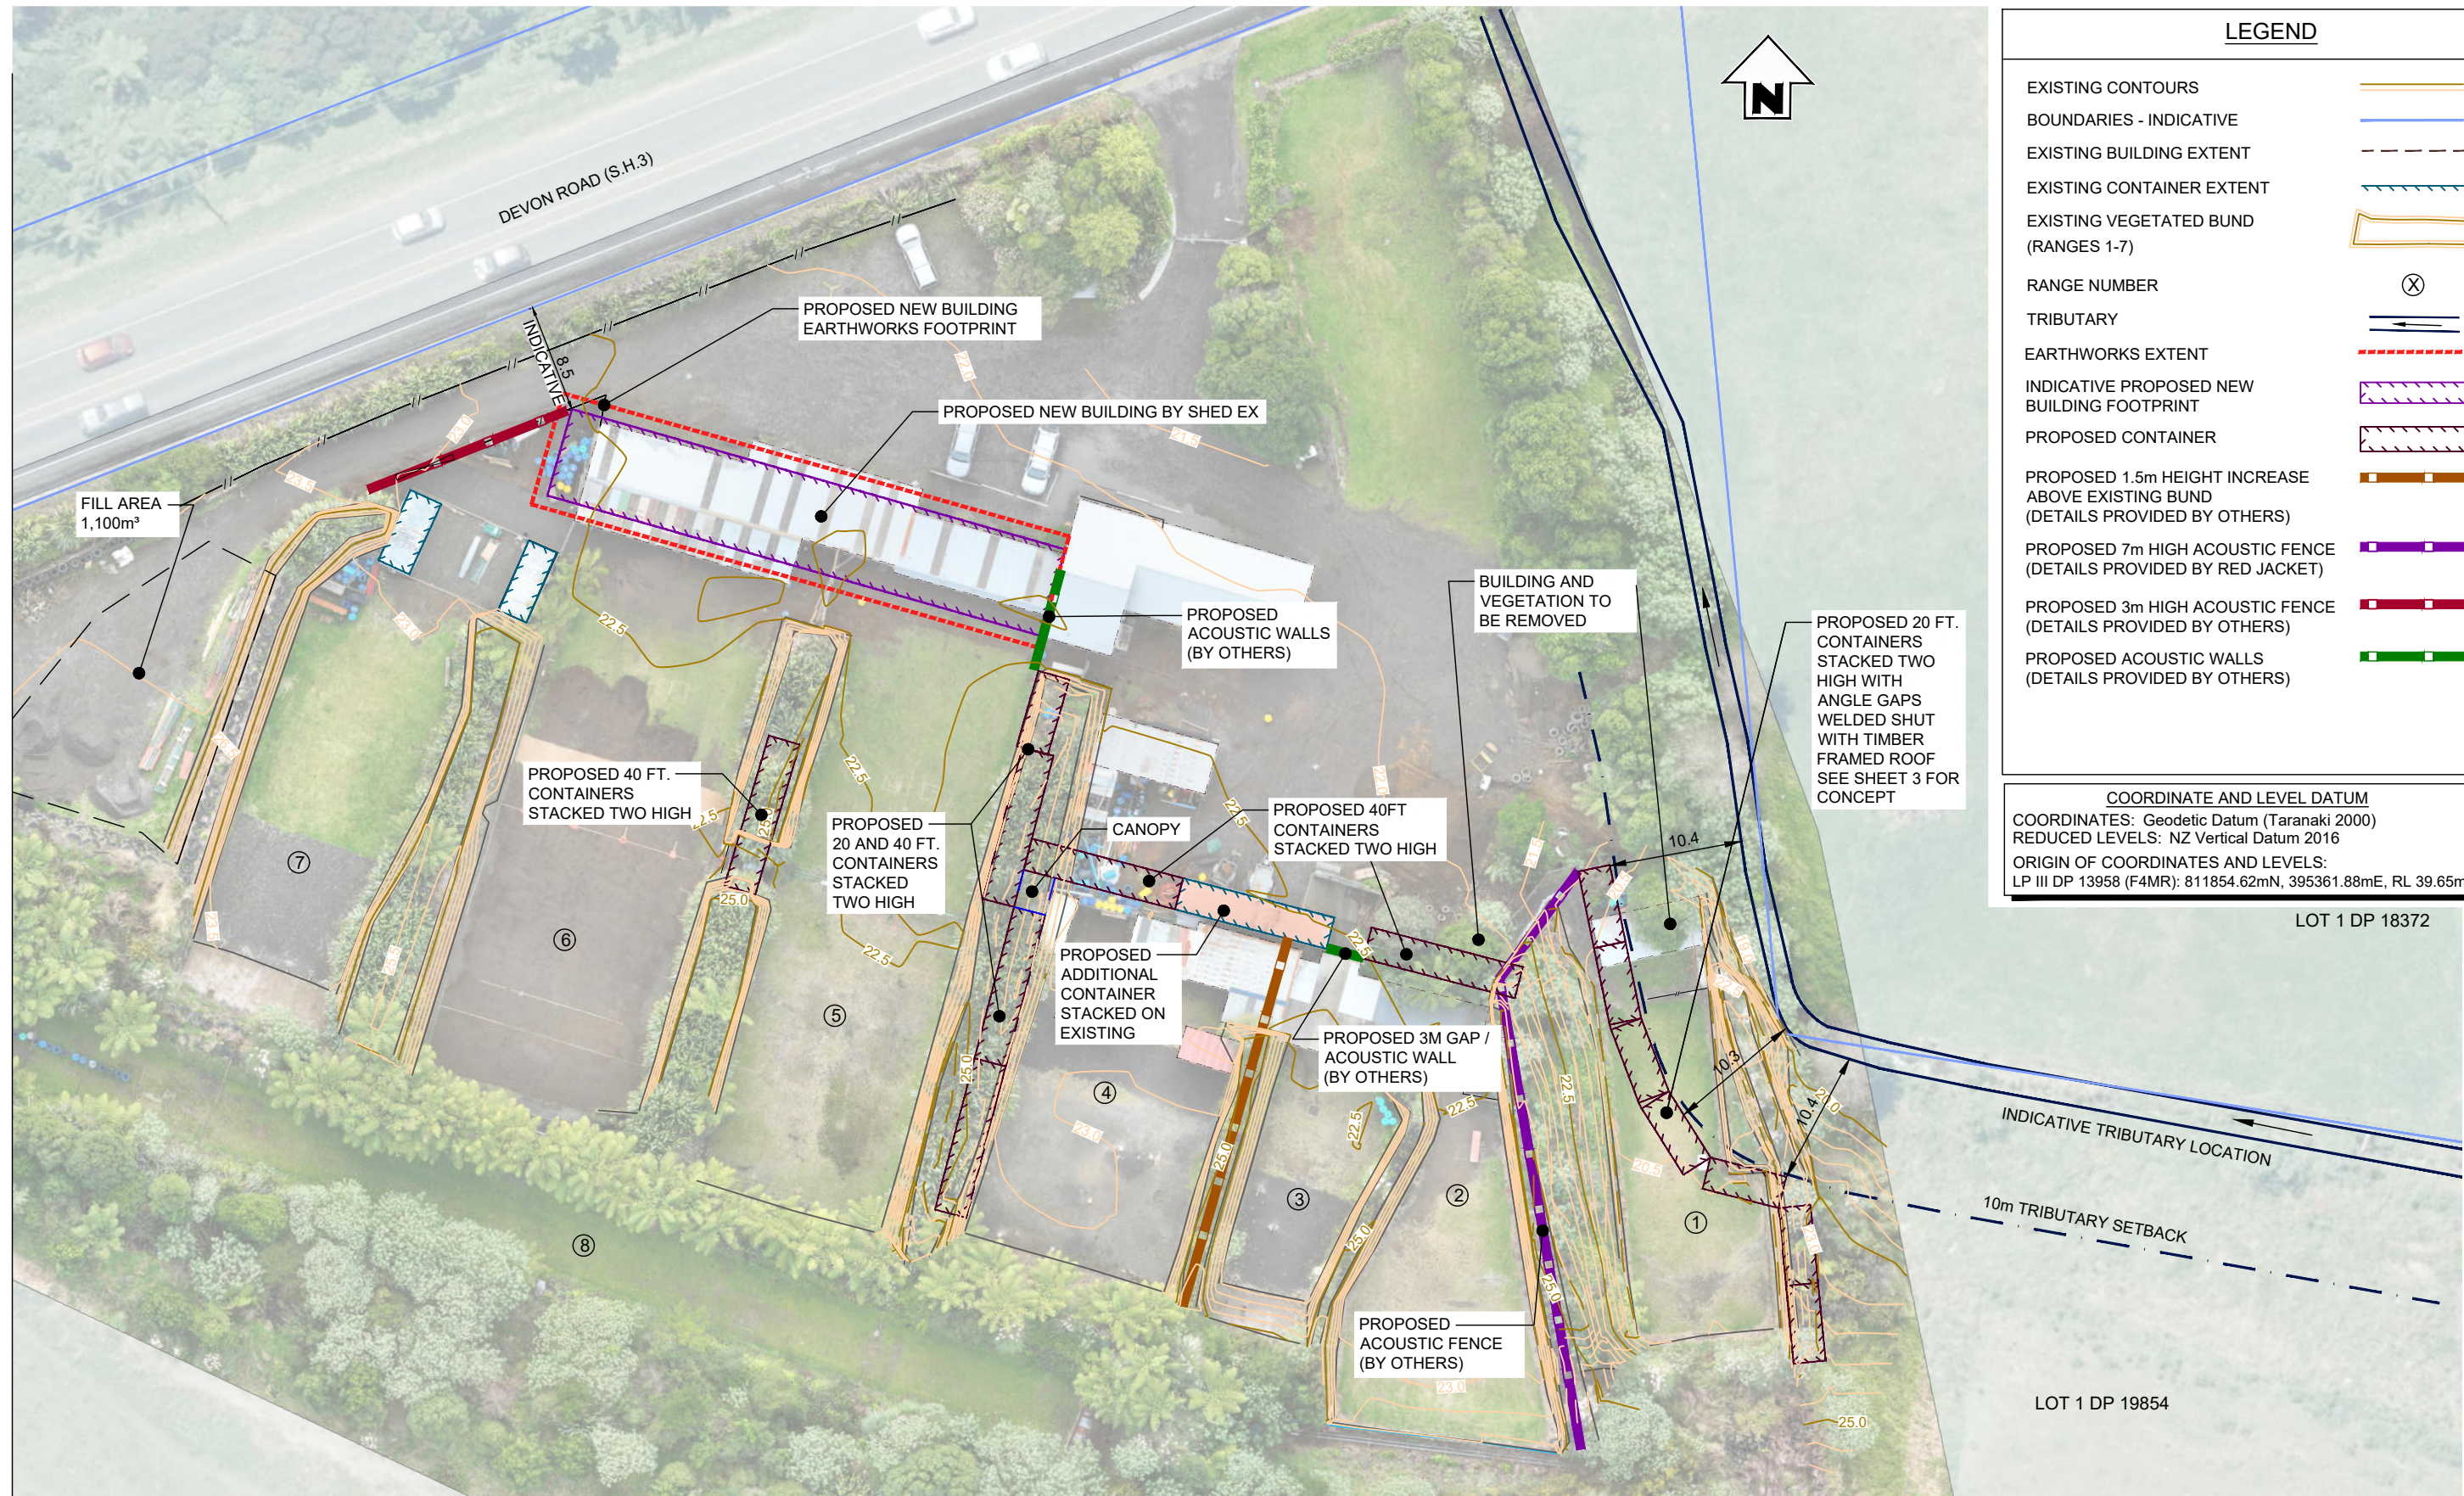

LEGEND	
EXISTING CONTOURS	
BOUNDARIES - INDICATIVE	
EXISTING BUILDING EXTENT	
EXISTING CONTAINER EXTENT	
EXISTING VEGETATED BUND (RANGES 1-7)	
RANGE NUMBER	
TRIBUTARY	
EARTHWORKS EXTENT	
INDICATIVE PROPOSED NEW BUILDING FOOTPRINT	
PROPOSED CONTAINER	
PROPOSED 1.5m HEIGHT INCREASE ABOVE EXISTING BUND (DETAILS PROVIDED BY OTHERS)	
PROPOSED 7m HIGH ACOUSTIC FENCE (DETAILS PROVIDED BY RED JACKET)	
PROPOSED 3m HIGH ACOUSTIC FENCE (DETAILS PROVIDED BY OTHERS)	
PROPOSED ACOUSTIC WALLS (DETAILS PROVIDED BY OTHERS)	

COORDINATE AND LEVEL DATUM
 COORDINATES: Geodetic Datum (Taranaki 2000)
 REDUCED LEVELS: NZ Vertical Datum 2016
 ORIGIN OF COORDINATES AND LEVELS:
 LP III DP 13958 (F4MR): 811854.62mN, 395361.88mE, RL 39.65m

LOT 1 DP 18372

INDICATIVE TRIBUTARY LOCATION

10m TRIBUTARY SETBACK

LOT 1 DP 19854



CONCEPT ONLY - SUBJECT TO DETAILED ENGINEERING DESIGN

PLAN SCALE 1:500

Disclaimer:
 Aerial imagery has been captured by BTW using UAV Photogrammetric methods.
 Areas and dimensions may be subject to scale error.
 Scaling from this drawing is at the users risk.



**SURVEYING
 ENGINEERING
 PLANNING
 ENVIRONMENT**

NO	DATE	BY	CHKD	APPR	OPER	DESCRIPTION	NUMBER	TITLE
B	9/12/24	MH	GJ			DRAFT CONCEPT		
REVISIONS								
NO	DATE	BY	CHKD	APPR	OPER	DESCRIPTION	NUMBER	TITLE
REFERENCE DRAWINGS								


GENERAL NOTES
 1. Coordinates in terms of : Geodetic Datum (Taranaki 2000)
 2. Elevations in terms of : NZ Vertical Datum 2016
 3. Contour interval is : 0.5m



LOCATION	BELL BLOCK	
PROJECT No.	230984	
A3 SCALE	1:500	
SURVEYED	TD	22/7/2024
DRAWN	MH	5/12/2024
CHECKED	GJ	6/12/2024

TITLE		NEW PLYMOUTH PISTOL CLUB INC.	
		1220 DEVON ROAD (S.H.3), BELL BLOCK	
		PROPOSED SITE PLAN (RANGES 1-7)	
ORIGINAL SIZE	DRAWING No.	SHEET	REVISION
A3	230984-SU-01	2	B

File Name: C:\125\data\BTW\12\230984.00 - New Plymouth Pistol Club Inc. 6603107 Drawings\230984.00-SU-01 Topo.dwg - SHT 3 BUND Plot Date: 06/12/2024 Plot Time: 13:16

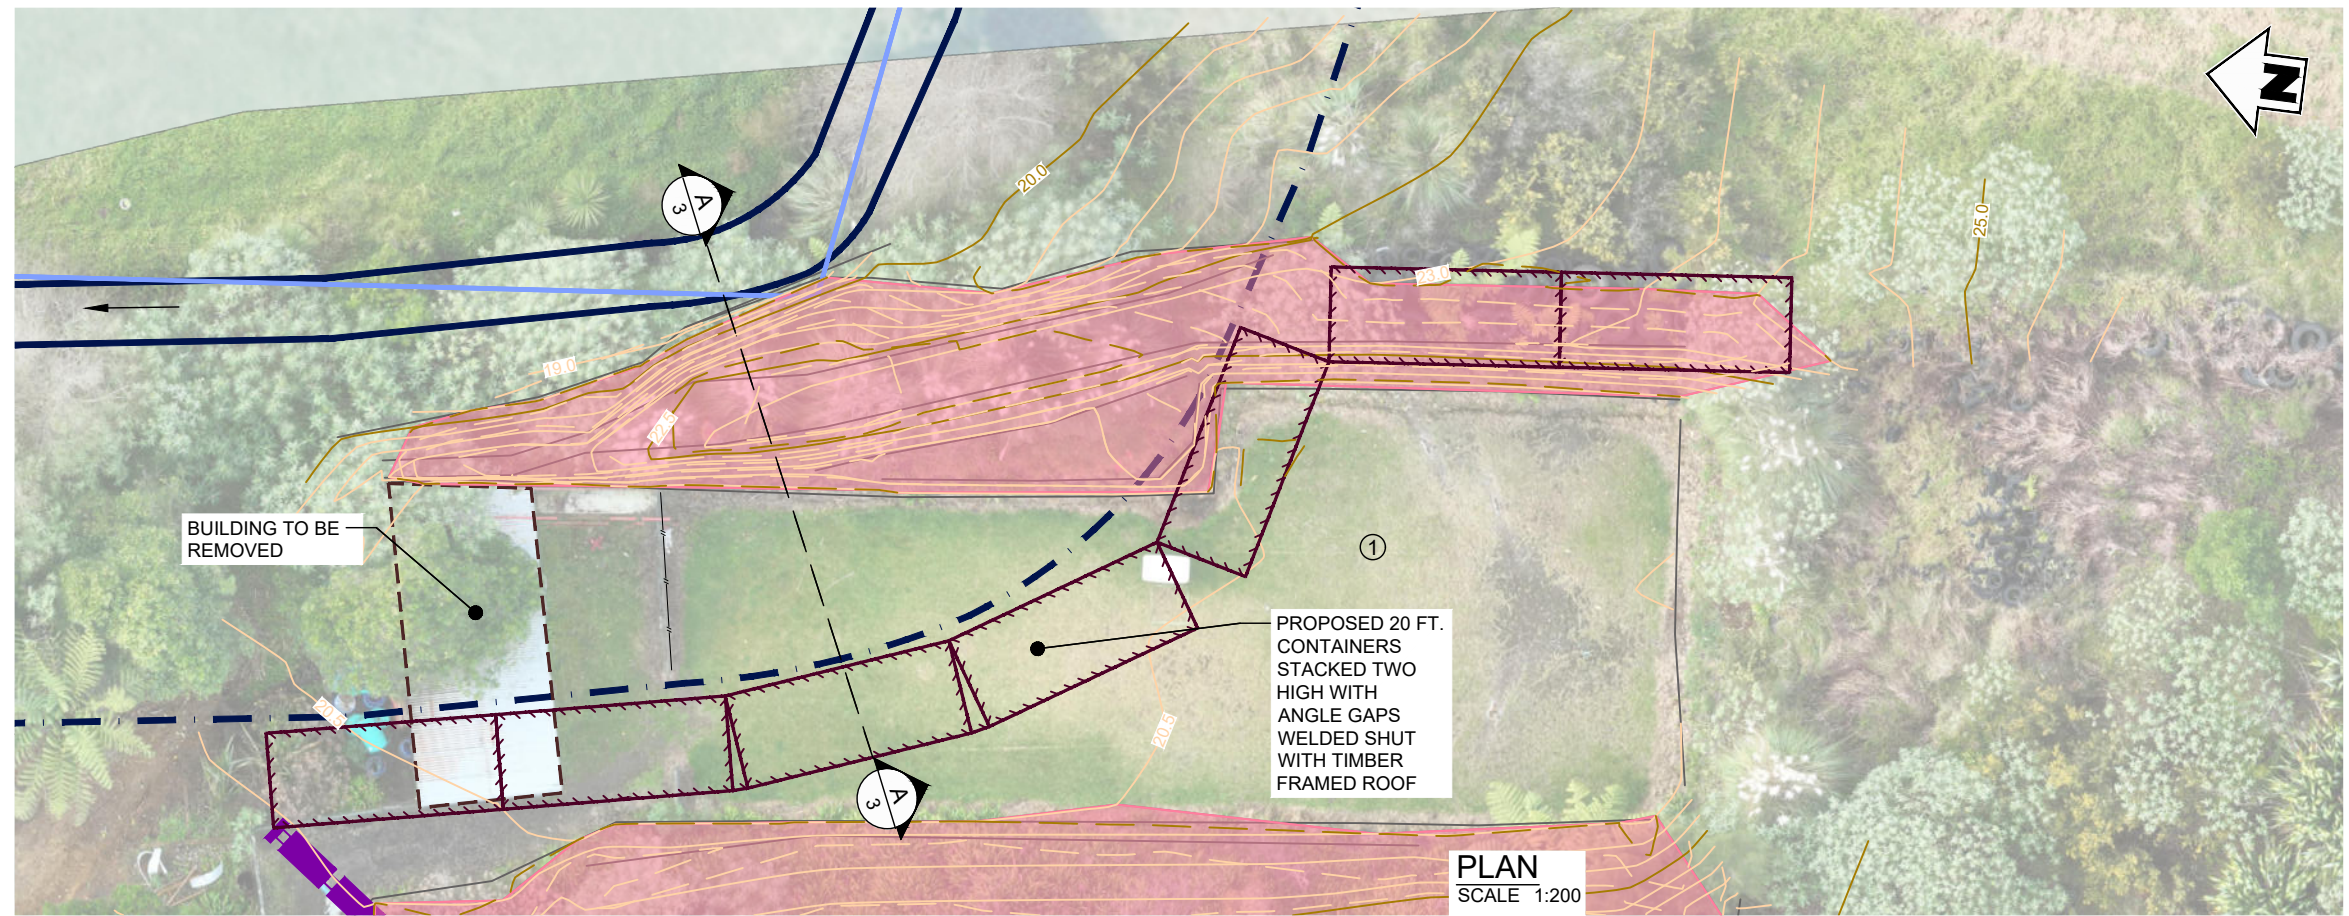


LEGEND	
EXISTING CONTOURS	
BOUNDARIES - INDICATIVE	
EXISTING BUILDING EXTENT	
RANGE NUMBER	
TRIBUTARY	
PROPOSED BUND CUT AREA	

COORDINATE AND LEVEL DATUM
 COORDINATES: Geodetic Datum (Taranaki 2000)
 REDUCED LEVELS: NZ Vertical Datum 2016
 ORIGIN OF COORDINATES AND LEVELS:
 LP III DP 13958 (F4MR): 811854.62mN, 395361.88mE, RL 39.65m

NOTE: ALL EARTHWORKS AND CONSTRUCTION IS SUBJECT TO DETAILED DESIGN AND CONSENT, INCLUDING EROSION SEDIMENT CONTROLS.

PLAN
SCALE 1:200

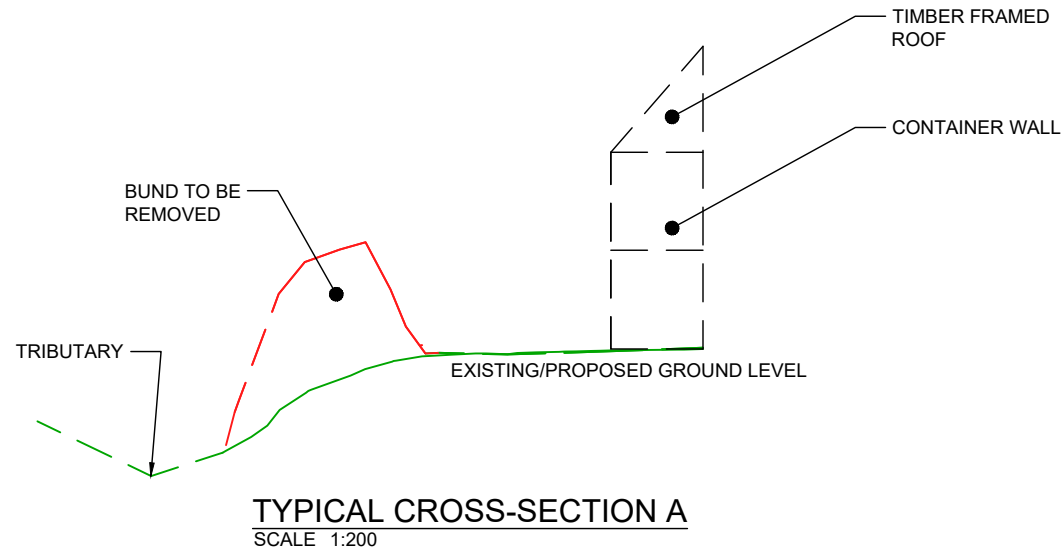

Disclaimer:
 Aerial imagery has been captured by BTW using UAV Photogrammetric methods.
 Areas and dimensions may be subject to scale error.
 Scaling from this drawing is at the users risk.

CONCEPT



**SURVEYING
 ENGINEERING
 PLANNING
 ENVIRONMENT**

NO	DATE	BY	CHKD	APPR	OPER	DESCRIPTION	NUMBER	TITLE
B	9/12/24	MH	GJ			CONCEPT		
REVISIONS								
REFERENCE DRAWINGS								

GENERAL NOTES
 1. Coordinates in terms of : Geodetic Datum (Taranaki 2000)
 2. Elevations in terms of : NZ Vertical Datum 2016
 3. Contour interval is : 0.5m



LOCATION		BELL BLOCK
PROJECT No.		230984
A3 SCALE	1:200	
SURVEYED	TD	22/7/2024
DRAWN	MH	5/12/2024
CHECKED	GJ	6/12/2024

TITLE		NEW PLYMOUTH PISTOL CLUB INC. 1220 DEVON ROAD (S.H.3), BELL BLOCK CONCEPT RANGE 1 DETAIL	
ORIGINAL SIZE	DRAWING No.	SHEET	REVISION
A3	230984-SU-01	3	B