


- LEGEND**
- PEDESTRIAN FOOTPATHS
 - PEDESTRIAN LINKS
 - CONNECTION TO FUTURE PEDESTRIAN LINKS

LUC17/47175 - I1

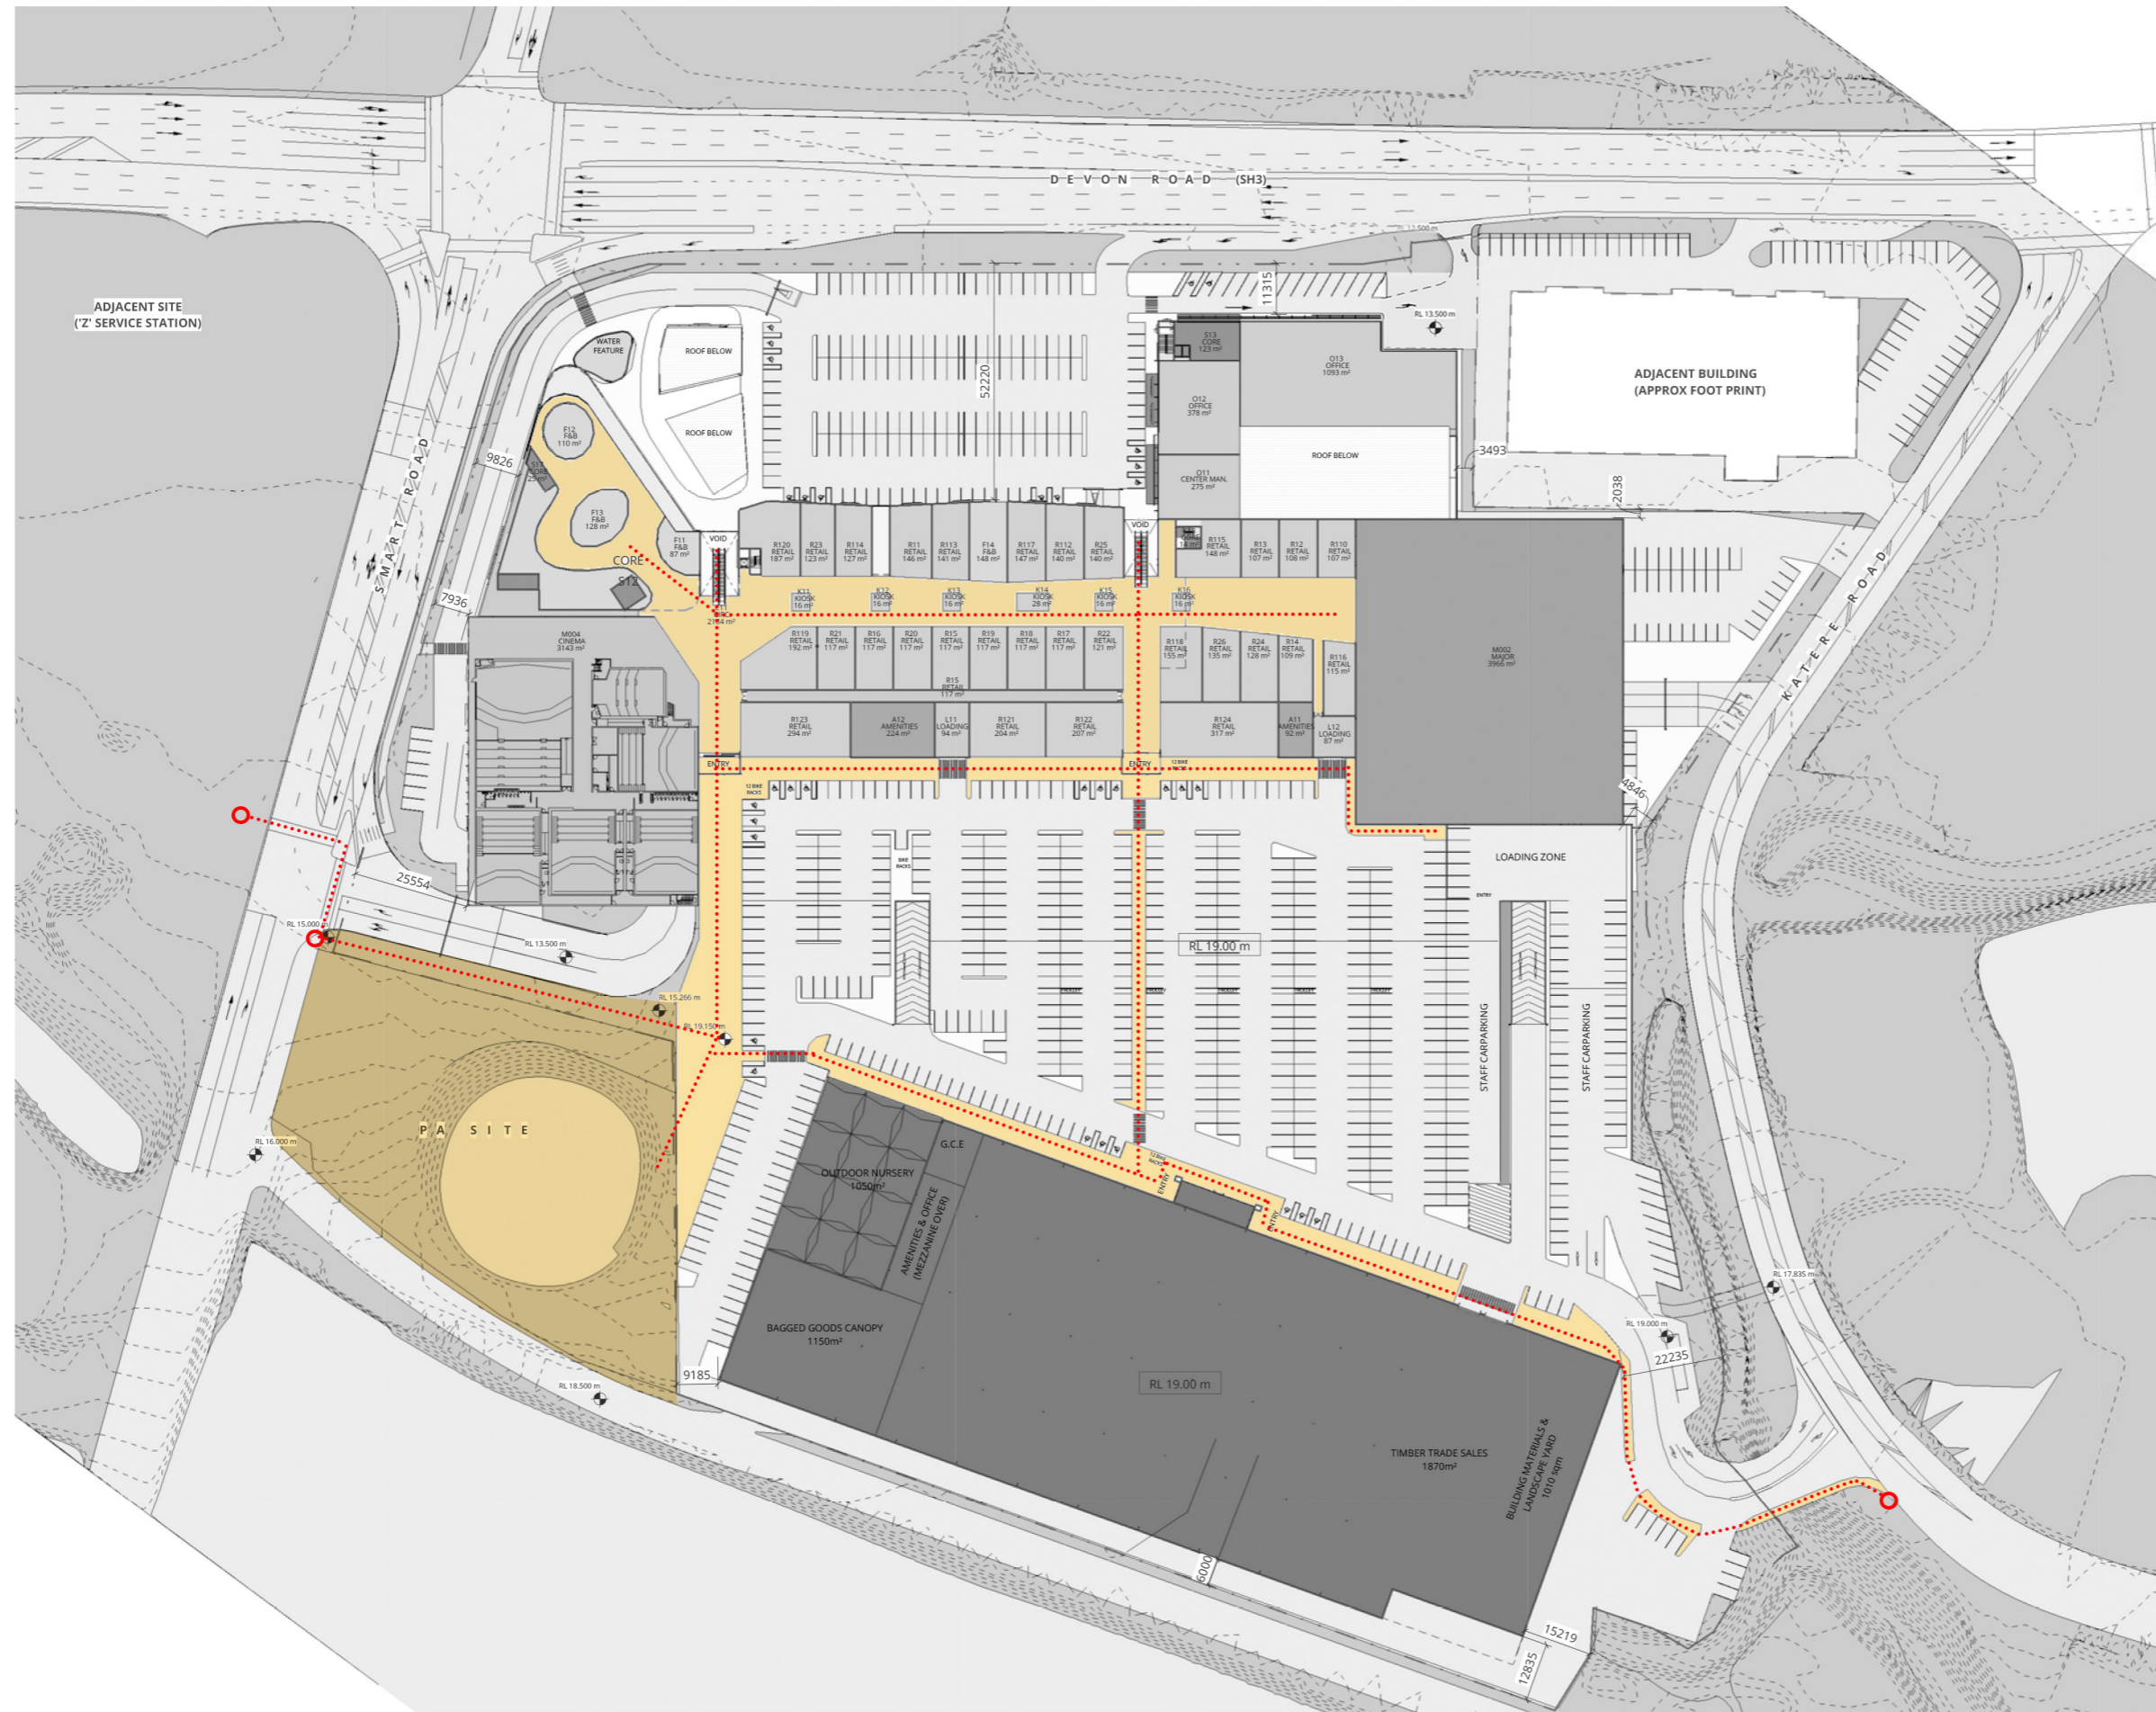

- LEGEND**
- PEDESTRIAN FOOTPATHS
 - PEDESTRIAN LINKS
 - CONNECTION TO FUTURE PEDESTRIAN LINKS

LUC17/47175 - I2