


Visual Resource Key

- Land Parcel
- Entry Points
- Mown Sports Field Area
- Hardcourt Area
- Lease Boundary
- Existing Trees/Vegetation
- Proposed Trees/Vegetation
- Main Entry Sign
- Pedestrian Entry Sign
- Existing Building
- Future Building
- Play Equipment
- Goal Storage Area
- Cricket Nets
- Cricket Wicket
- Bike Racks
- Floodlights
- Future Floodlights
- Road
- Carpark
- Proposed Surfaced Pathway
- Existing Surfaced Pathway
- Proposed Unsurfaced Pathway
- Existing Unsurfaced Pathway
- Waahi Tapu/Archaeological Site
- Existing Monument/Memorial

Landscape Context Map & Key

- Park Boundary
- Surrounding Open Space/Reserves/Sports Fields
- Stream

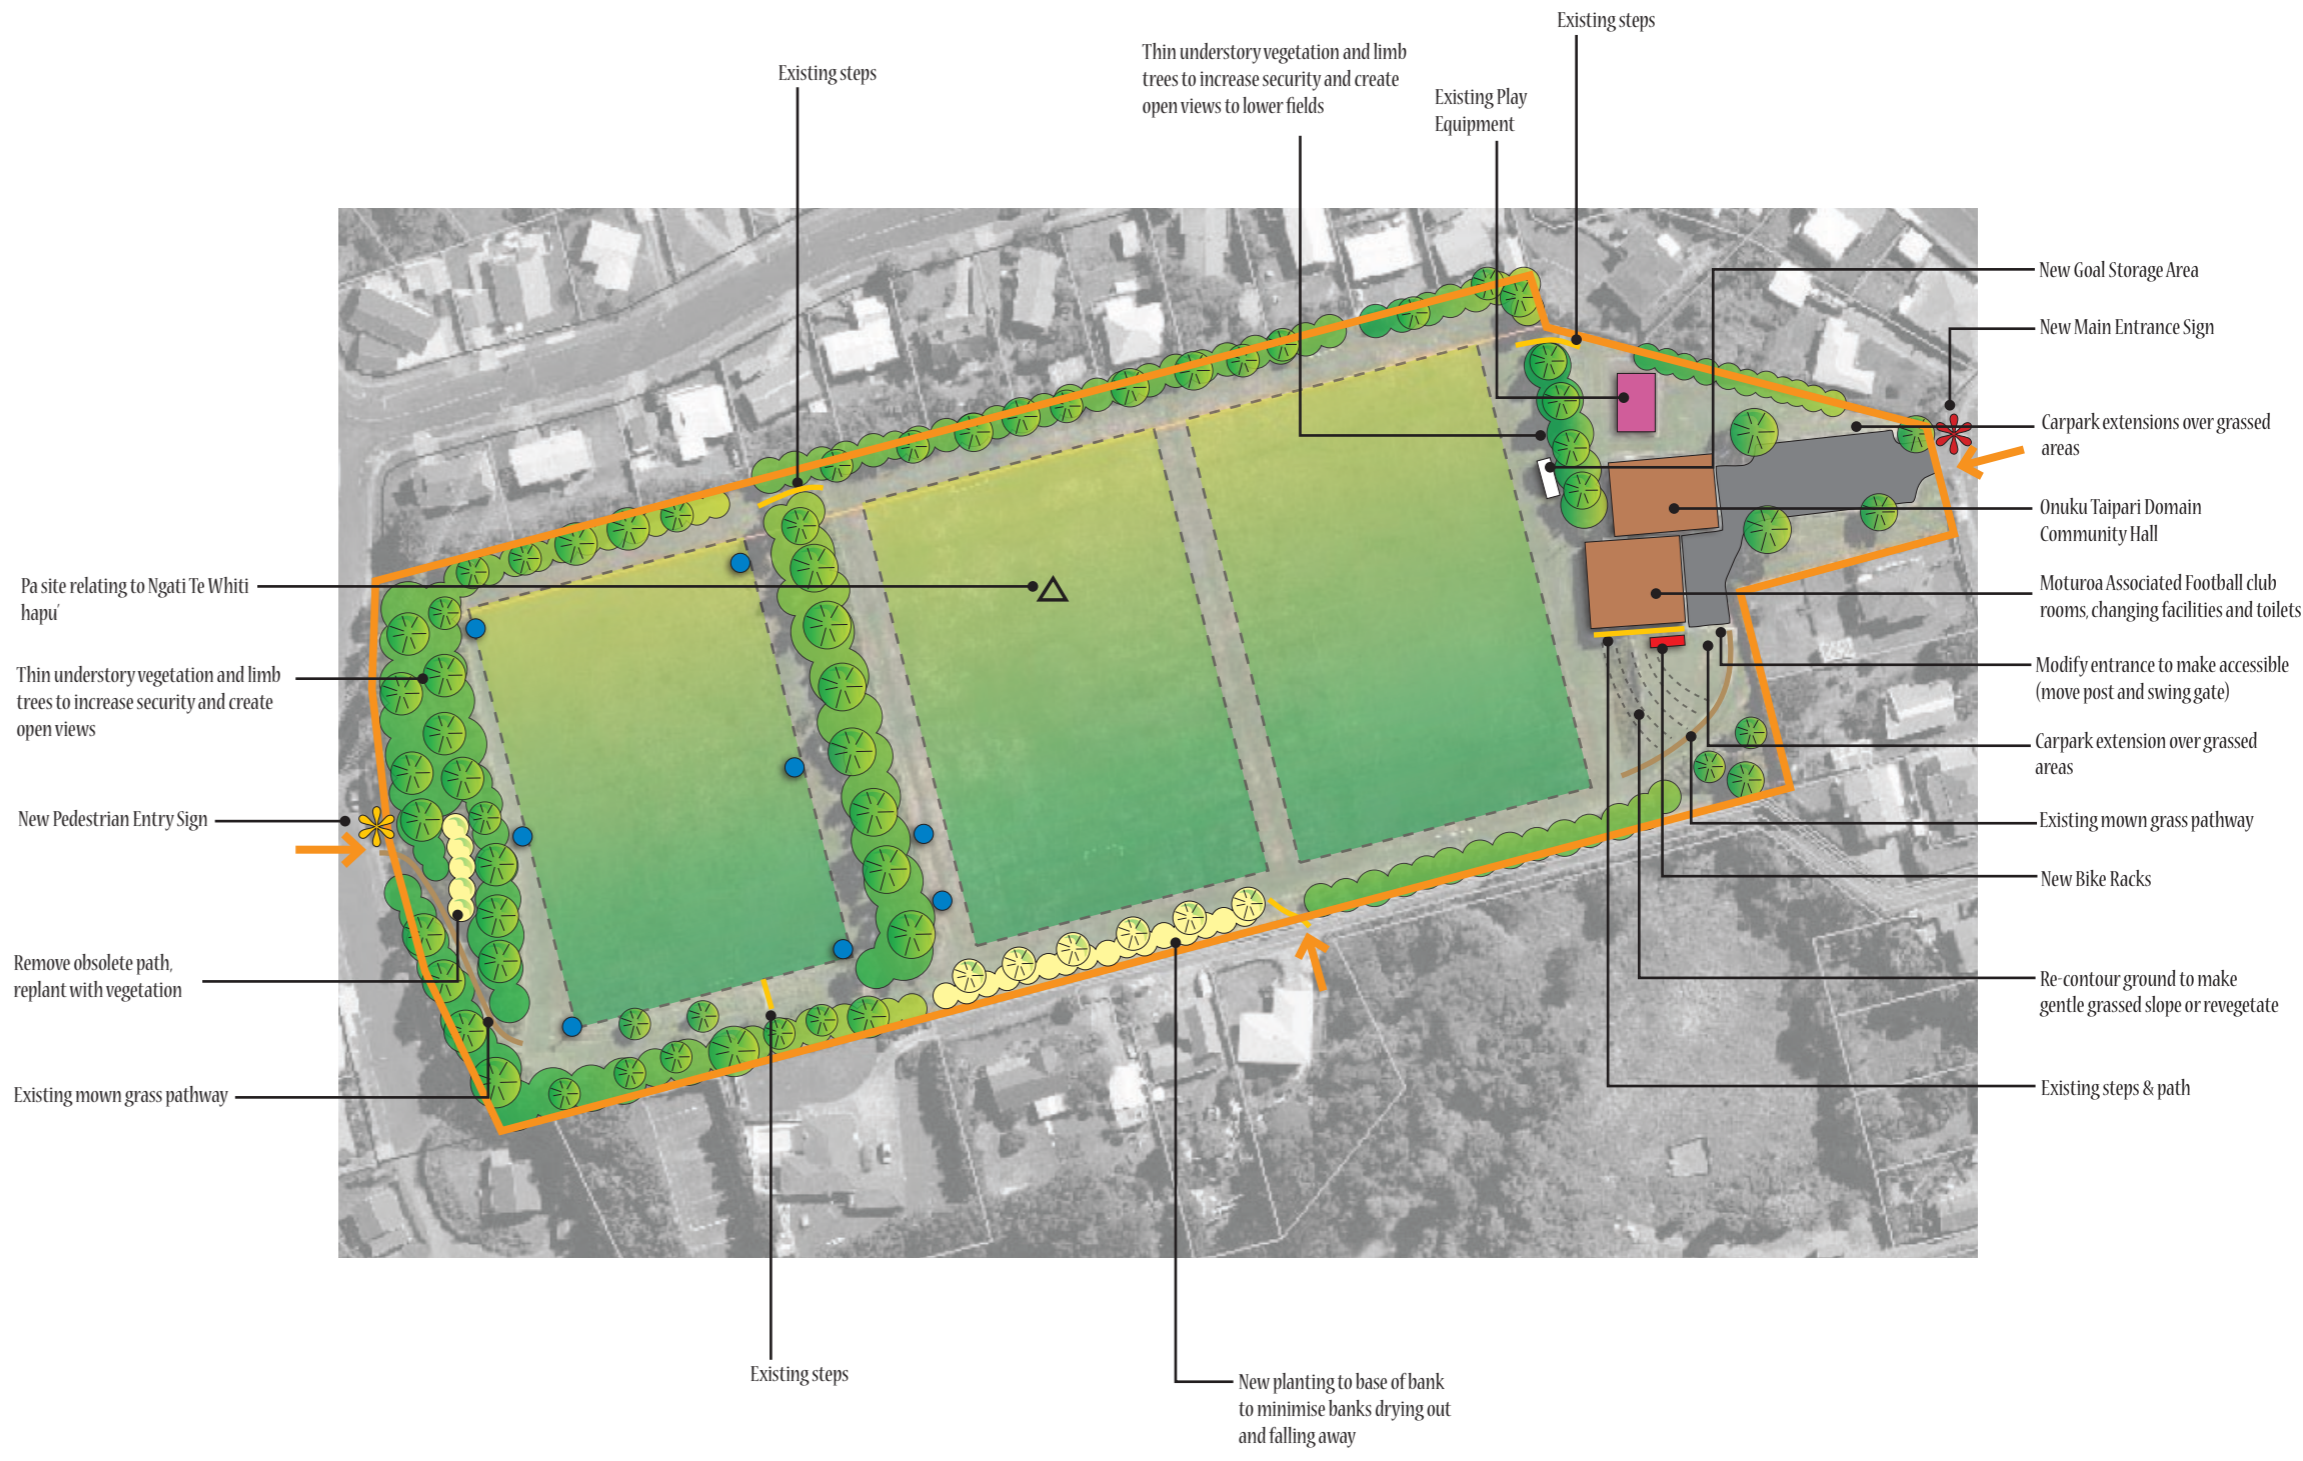

Onuku Taipari Domain Development Concept Ngamotu Road, New Plymouth