


DO NOT SCALE - IF IN DOUBT, ASK

200mm  
150

100  
90  
80  
70  
60  
50  
40  
30  
20  
10  
0

ORIGINAL SIZE A1

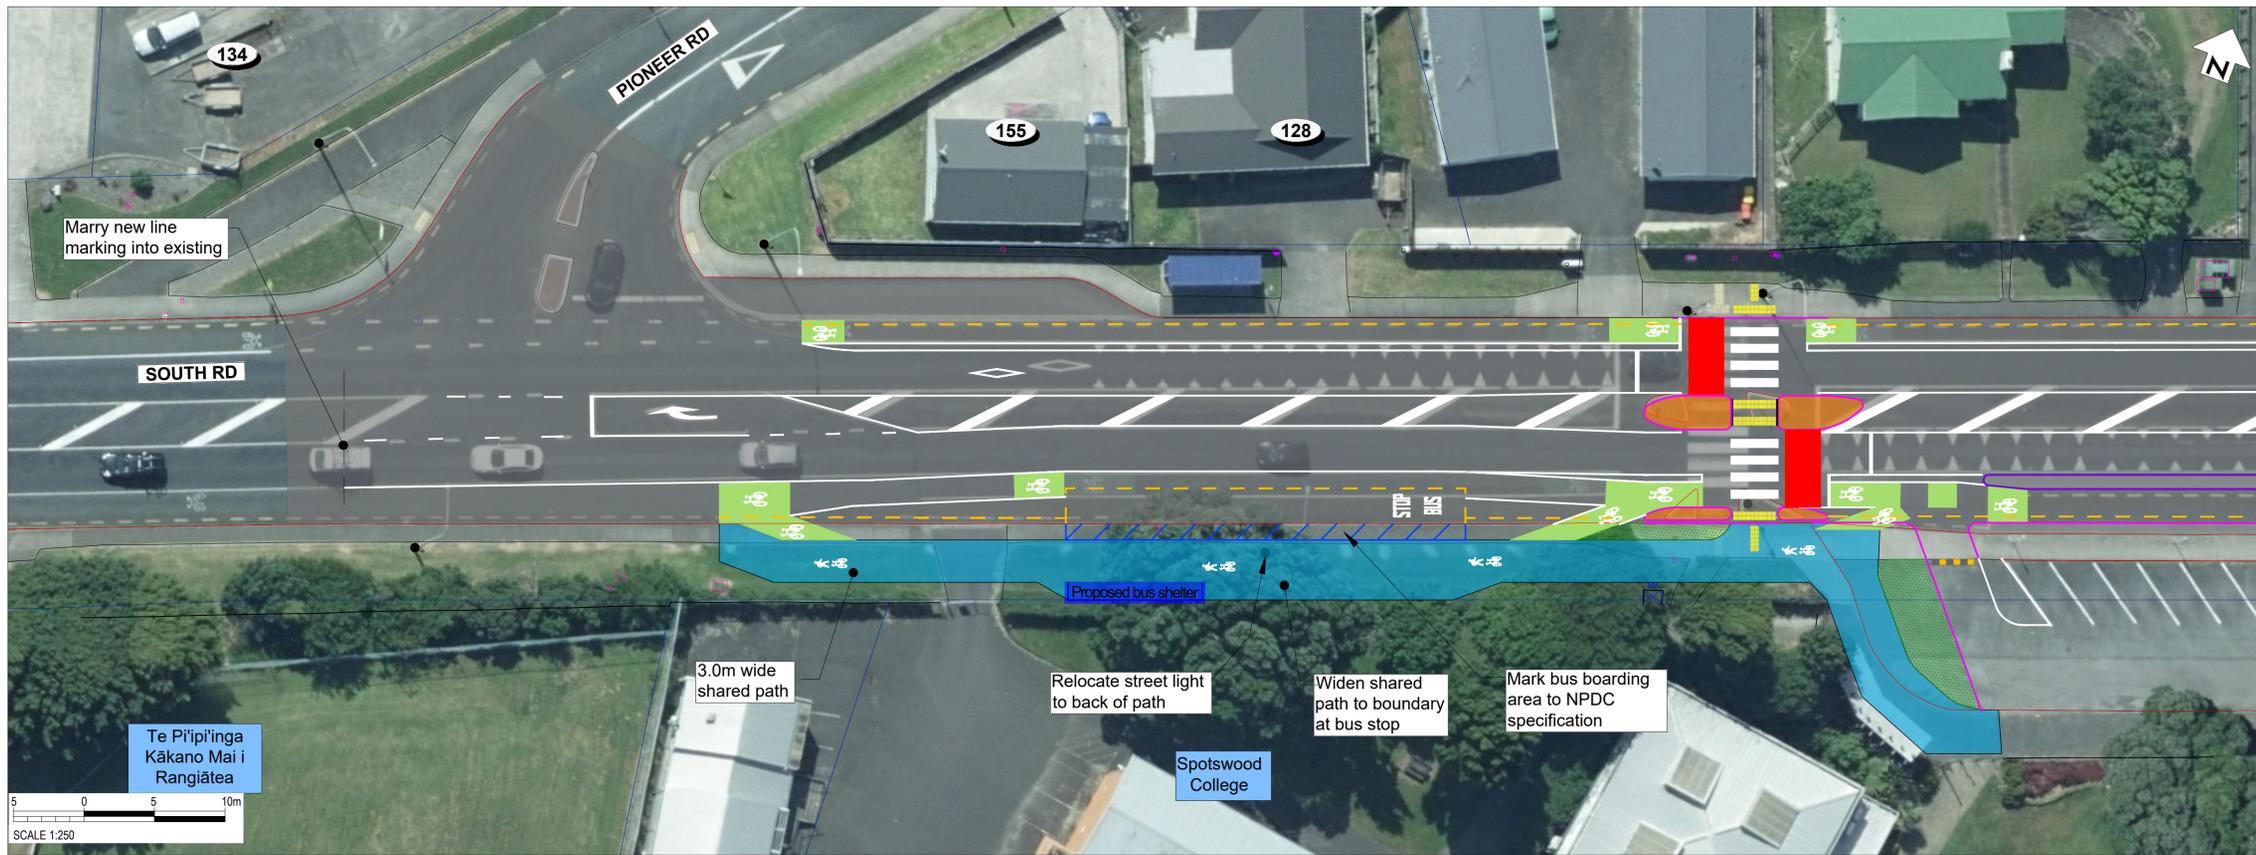


- PROPERTY BOUNDARY
- EXISTING KERB
- NEW KERB
- PROTECTED CYCLE LANE
- SHARED PATH
- FOOTPATH
- ROAD MARKINGS
- NO STOPPING LINE
- SHARED LANE MARKING
- RED SURFACE COLOURING
- TRAFFIC ISLAND
- GRASS / LANDSCAPING
- NEW / RELOCATED BUS SHELTER
- TACTILE PAVERS (LAYOUT INDICATIVE)

Colourings shown are to distinguish the various facility types and design elements and may not reflect their actual colours.

**SCHEME DRAWING**  
THIS IS NOT A FINALISED DRAWING SET

**SCALE:**  
1:500 @ A3 (1:250 @ A1)

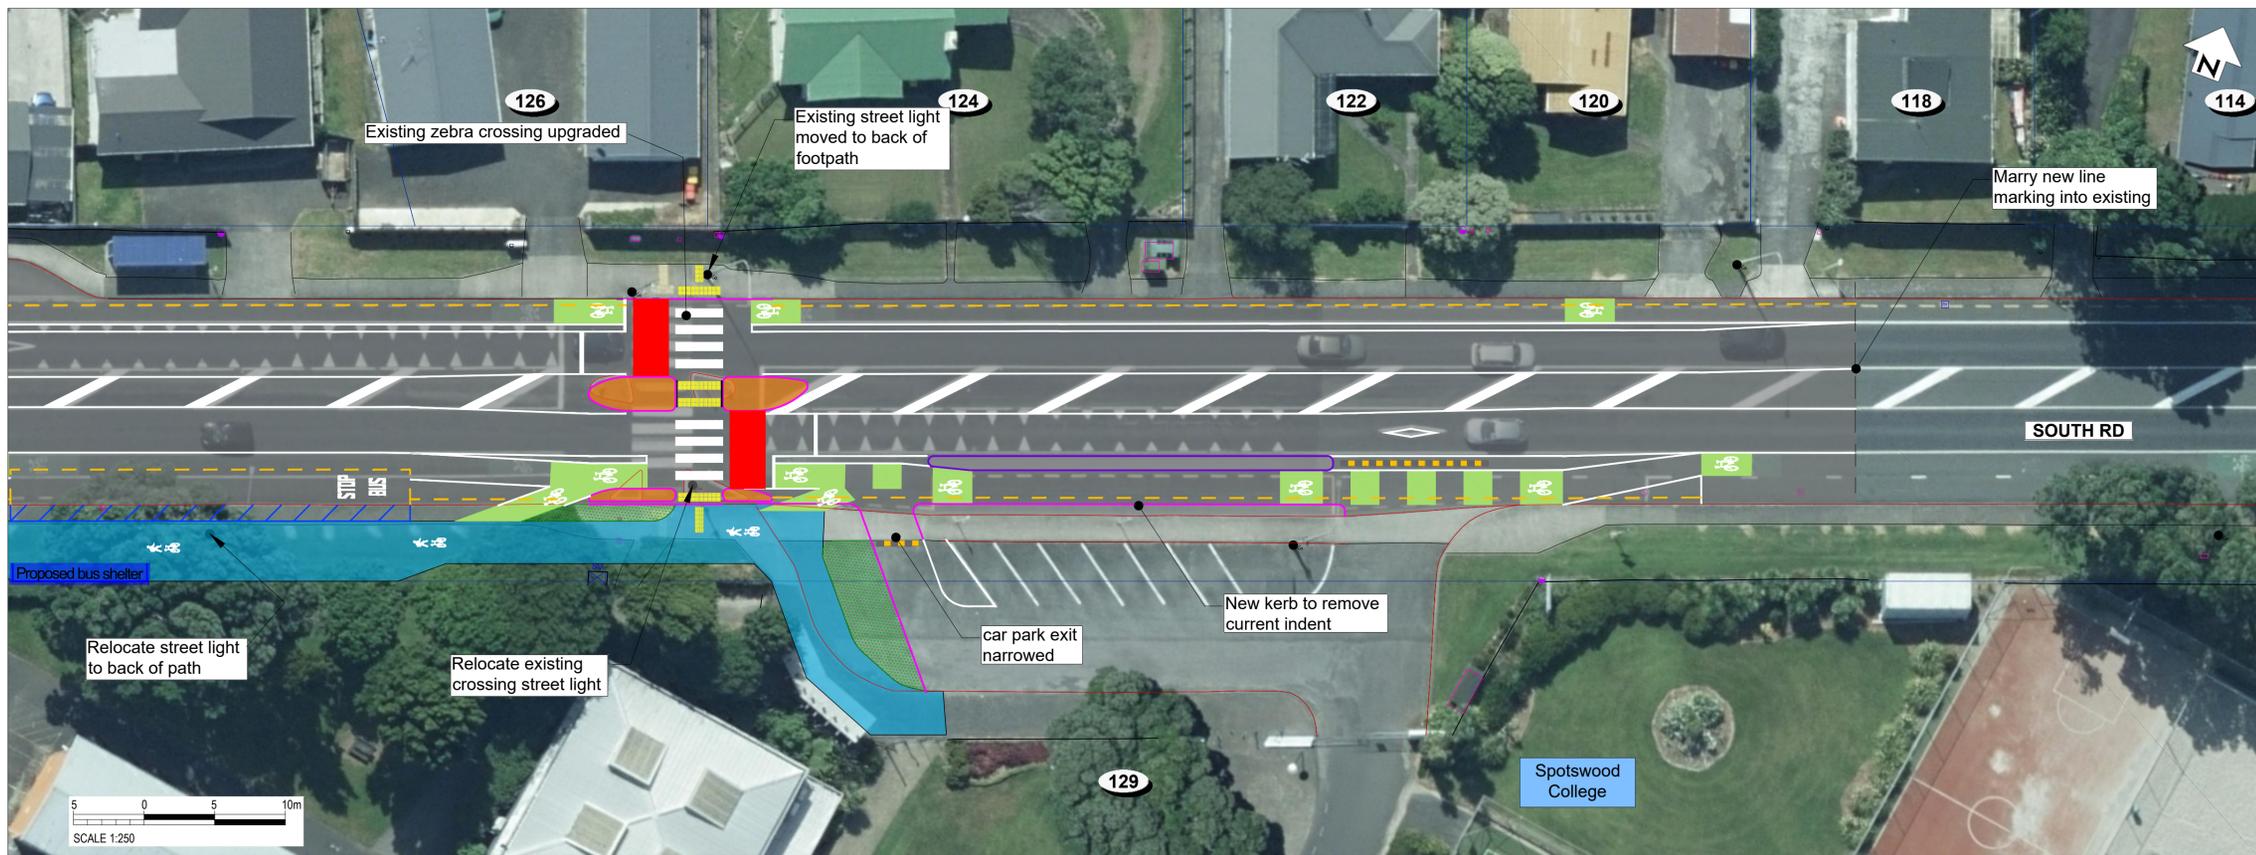

NOT FOR CONSTRUCTION



South Road/Devon Street West (SH45)

Spotswood College  
Zebra crossing upgrade  
Sheet 01 Revised 19 Mar 24

