


Figure 1. Waitara Area D – Structure Plan

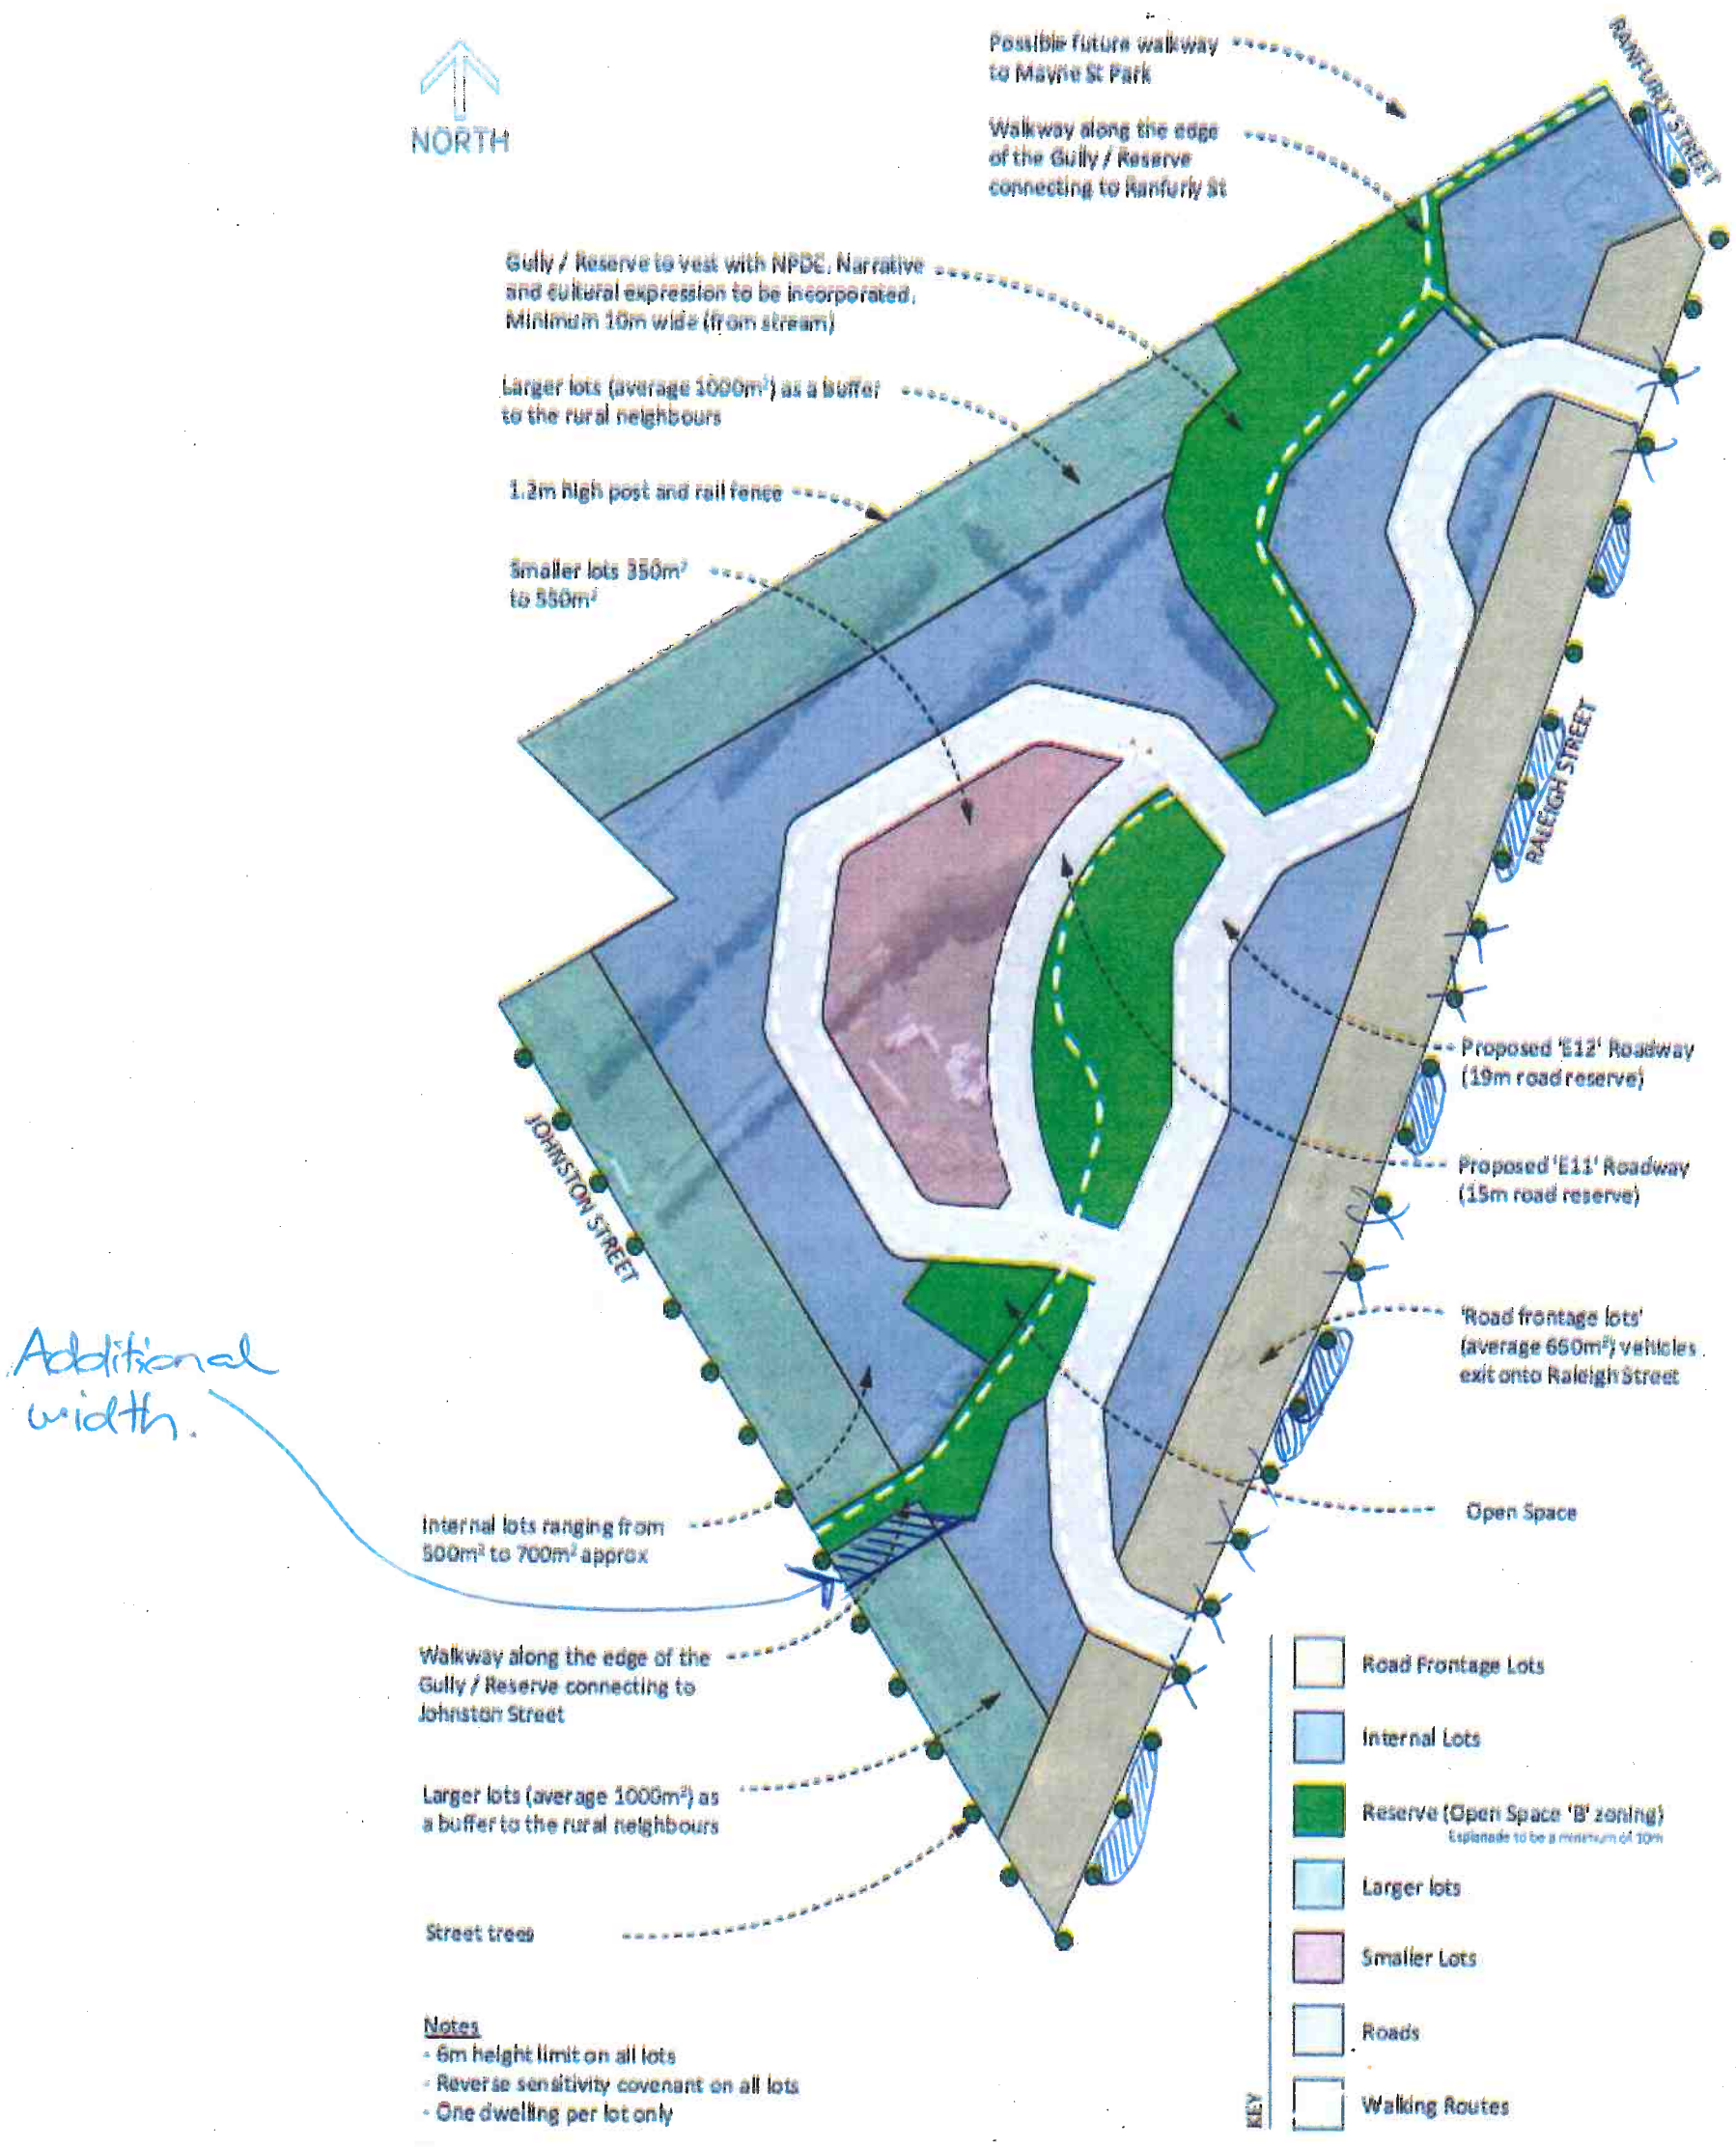

Additional width.

PROJECT: Raleigh Street Proposed Subdivision	DRAWING TITLE: STRUCTURE PLAN	DRAWING NO: GA6.0	SCALE: 1:2000
		REVISION: 02	DATE: 09.11.20
			FILE NO.: 3077