
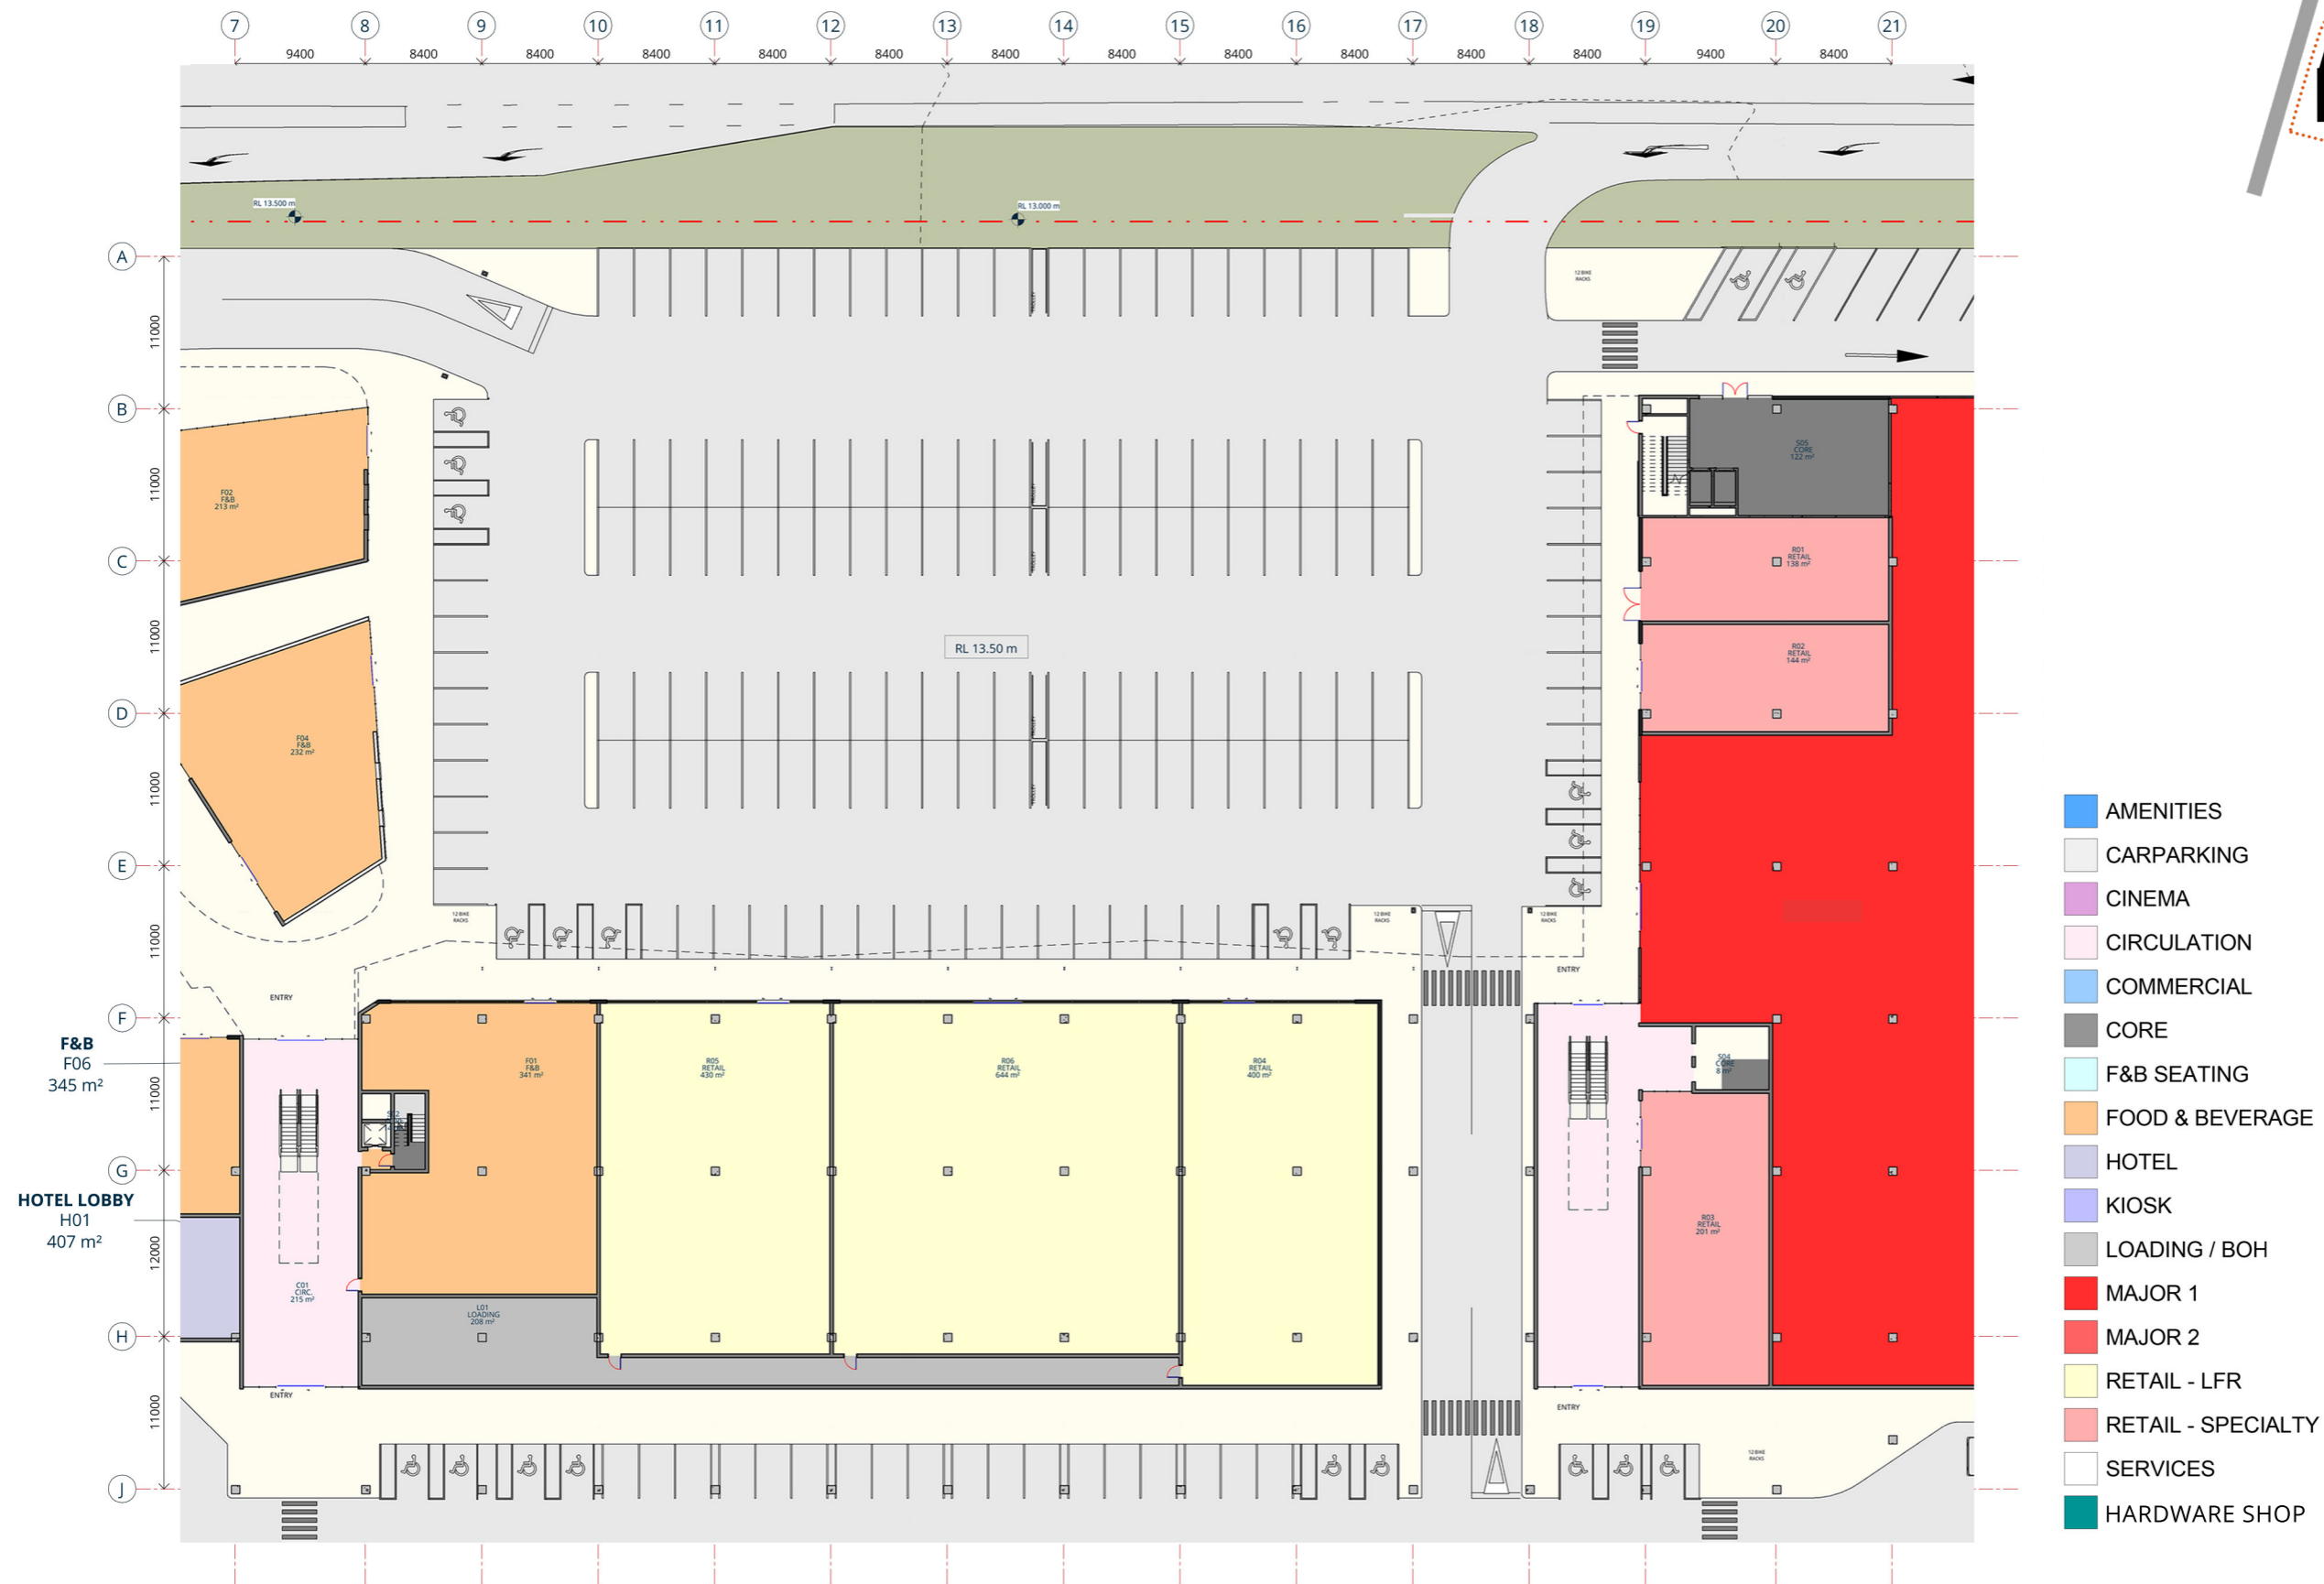


- AMENITIES
- CARPARKING
- CINEMA
- CIRCULATION
- COMMERCIAL
- CORE
- F&B SEATING
- FOOD & BEVERAGE
- HOTEL
- KIOSK
- LOADING / BOH
- MAJOR 1
- MAJOR 2
- RETAIL - LFR
- RETAIL - SPECIALTY
- SERVICES
- HARDWARE SHOP

LUC17/47175 - D1

ZONE A - LOWER GROUND FLOOR PLAN GATEWAY & DINING LANE

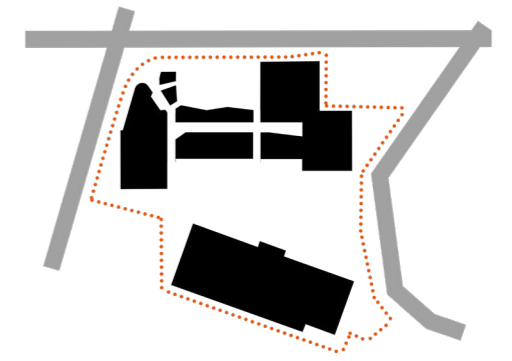

LUC17/47175 - D2



SCALE
1:250
@ A3

ZONE B - LOWER GROUND FLOOR PLAN



1433-002 SHT - RC 037
REV 2 | JULY 2018



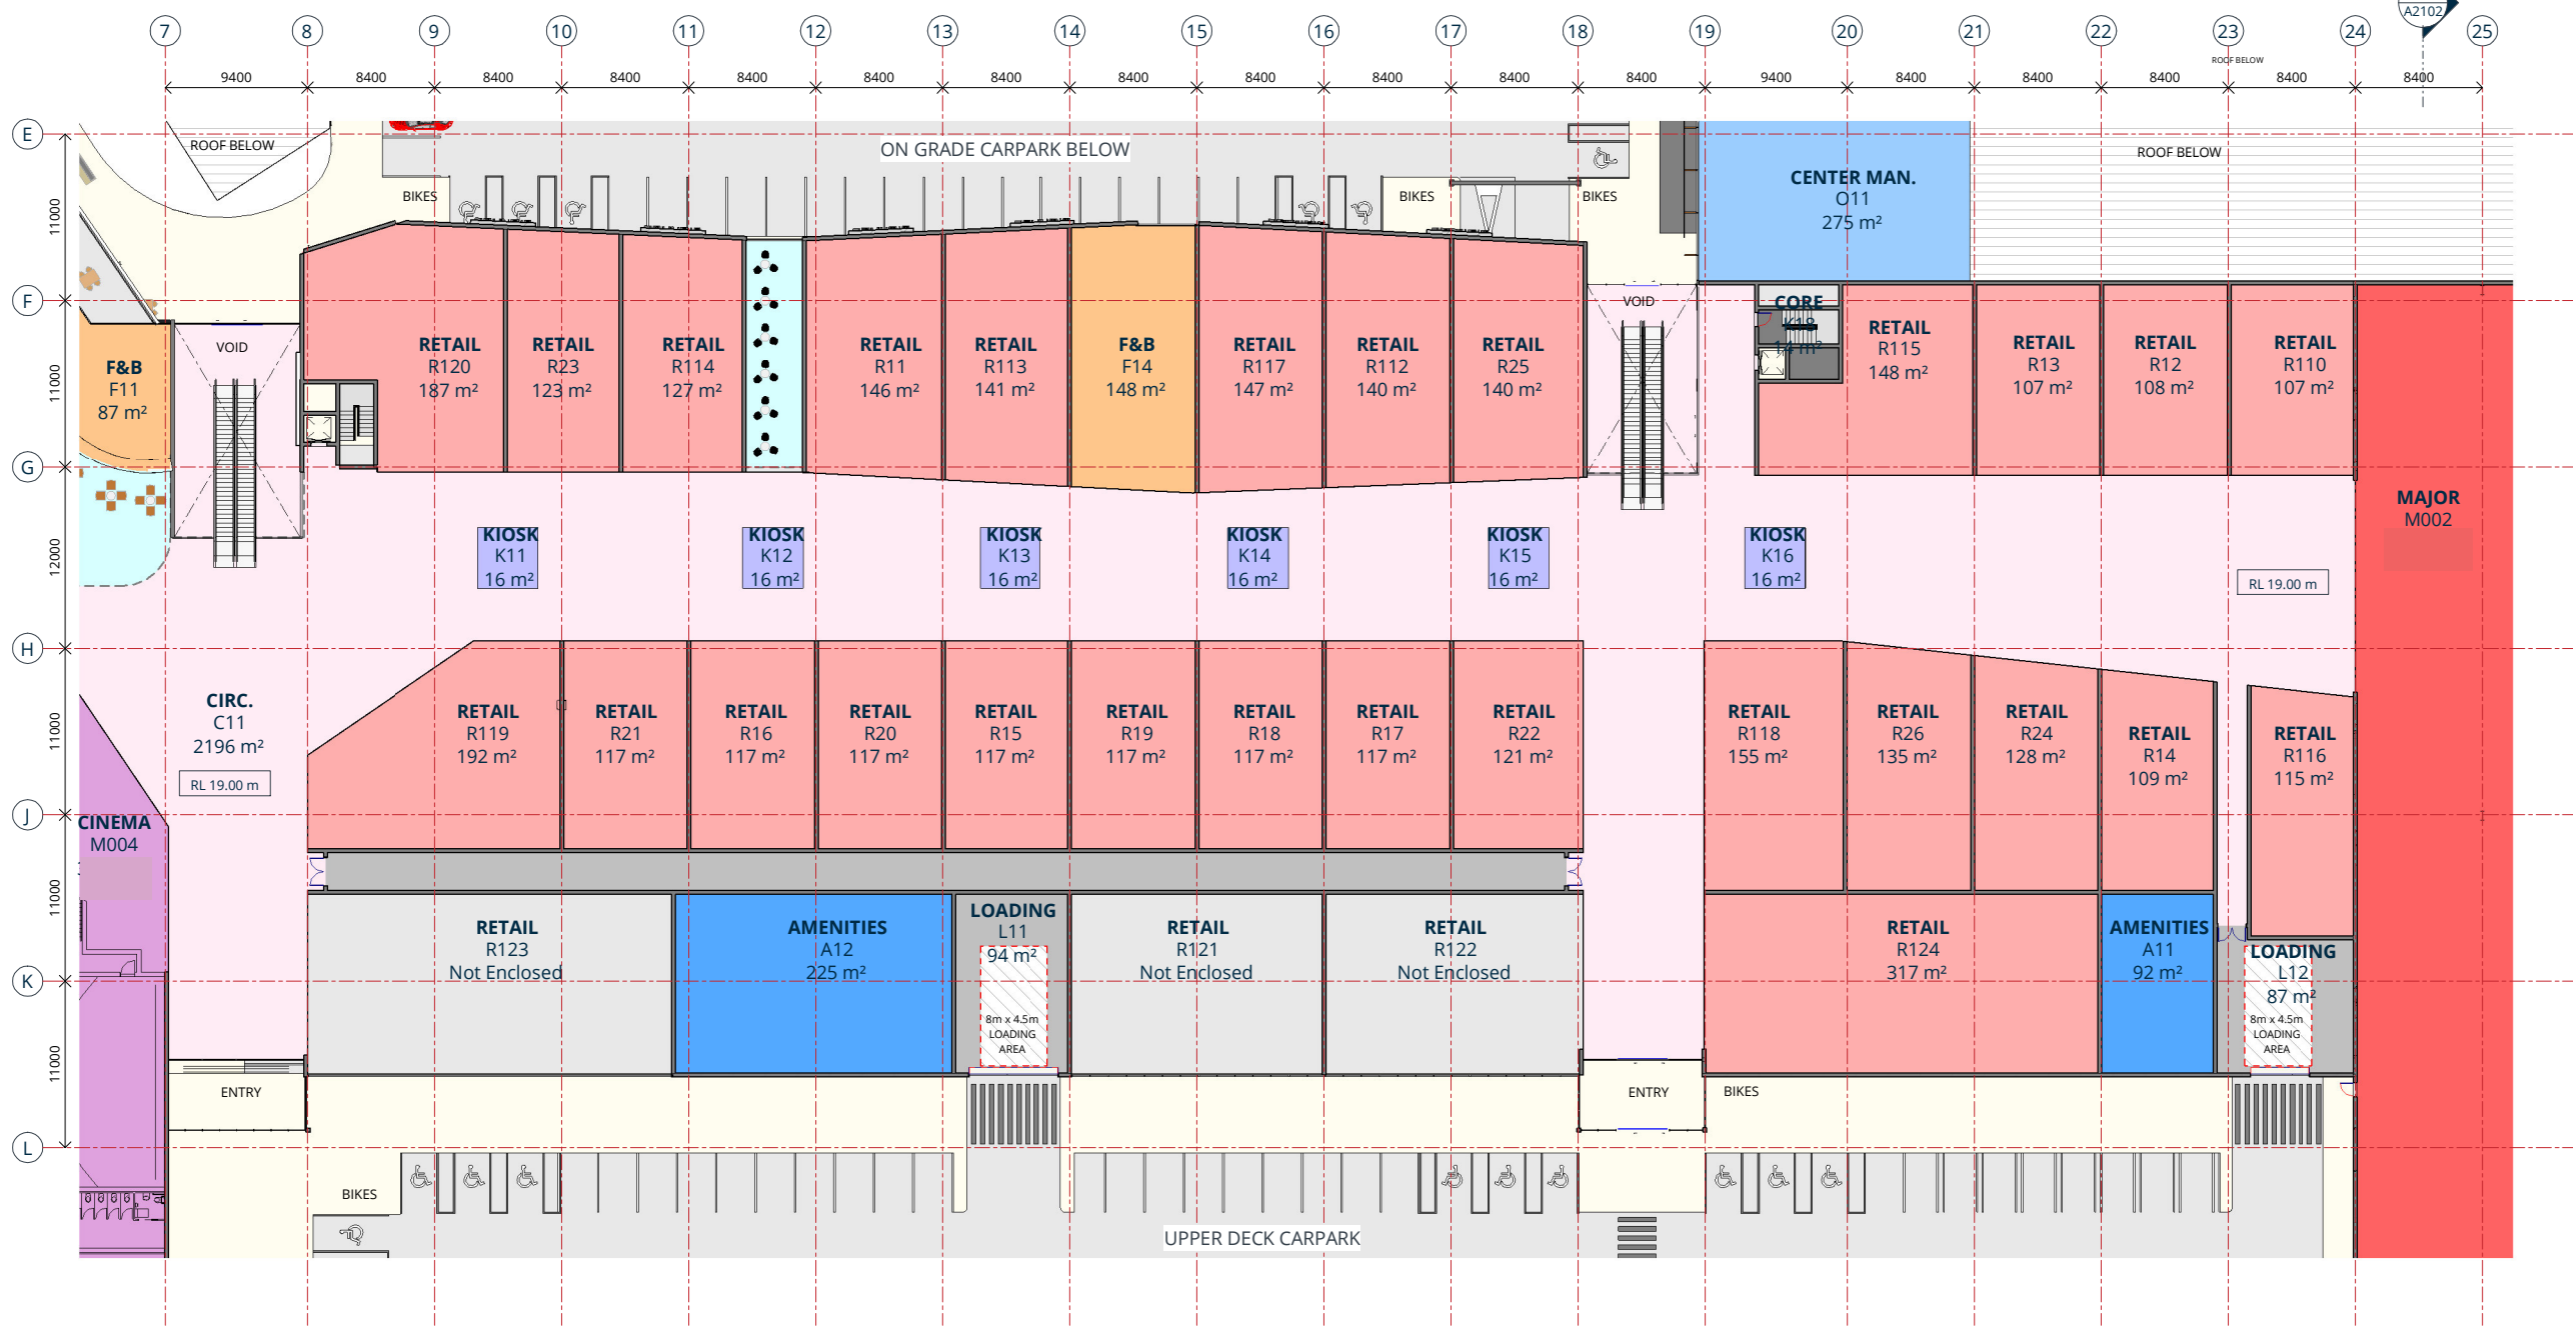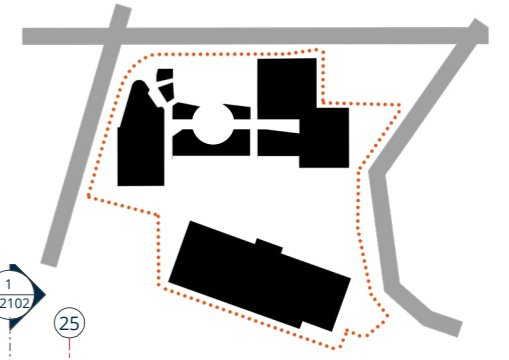

- AMENITIES
- CARPARKING
- CINEMA
- CIRCULATION
- COMMERCIAL
- CORE
- F&B SEATING
- FOOD & BEVERAGE
- HOTEL
- KIOSK
- LOADING / BOH
- MAJOR 1
- MAJOR 2
- RETAIL - LFR
- RETAIL - SPECIALTY
- SERVICES
- HARDWARE SHOP


LUC17/47175 - D3

ZONE C - UPPER GROUND FLOOR PLAN



1433-002 SHT - RC 042
REV 2 | JULY 2018



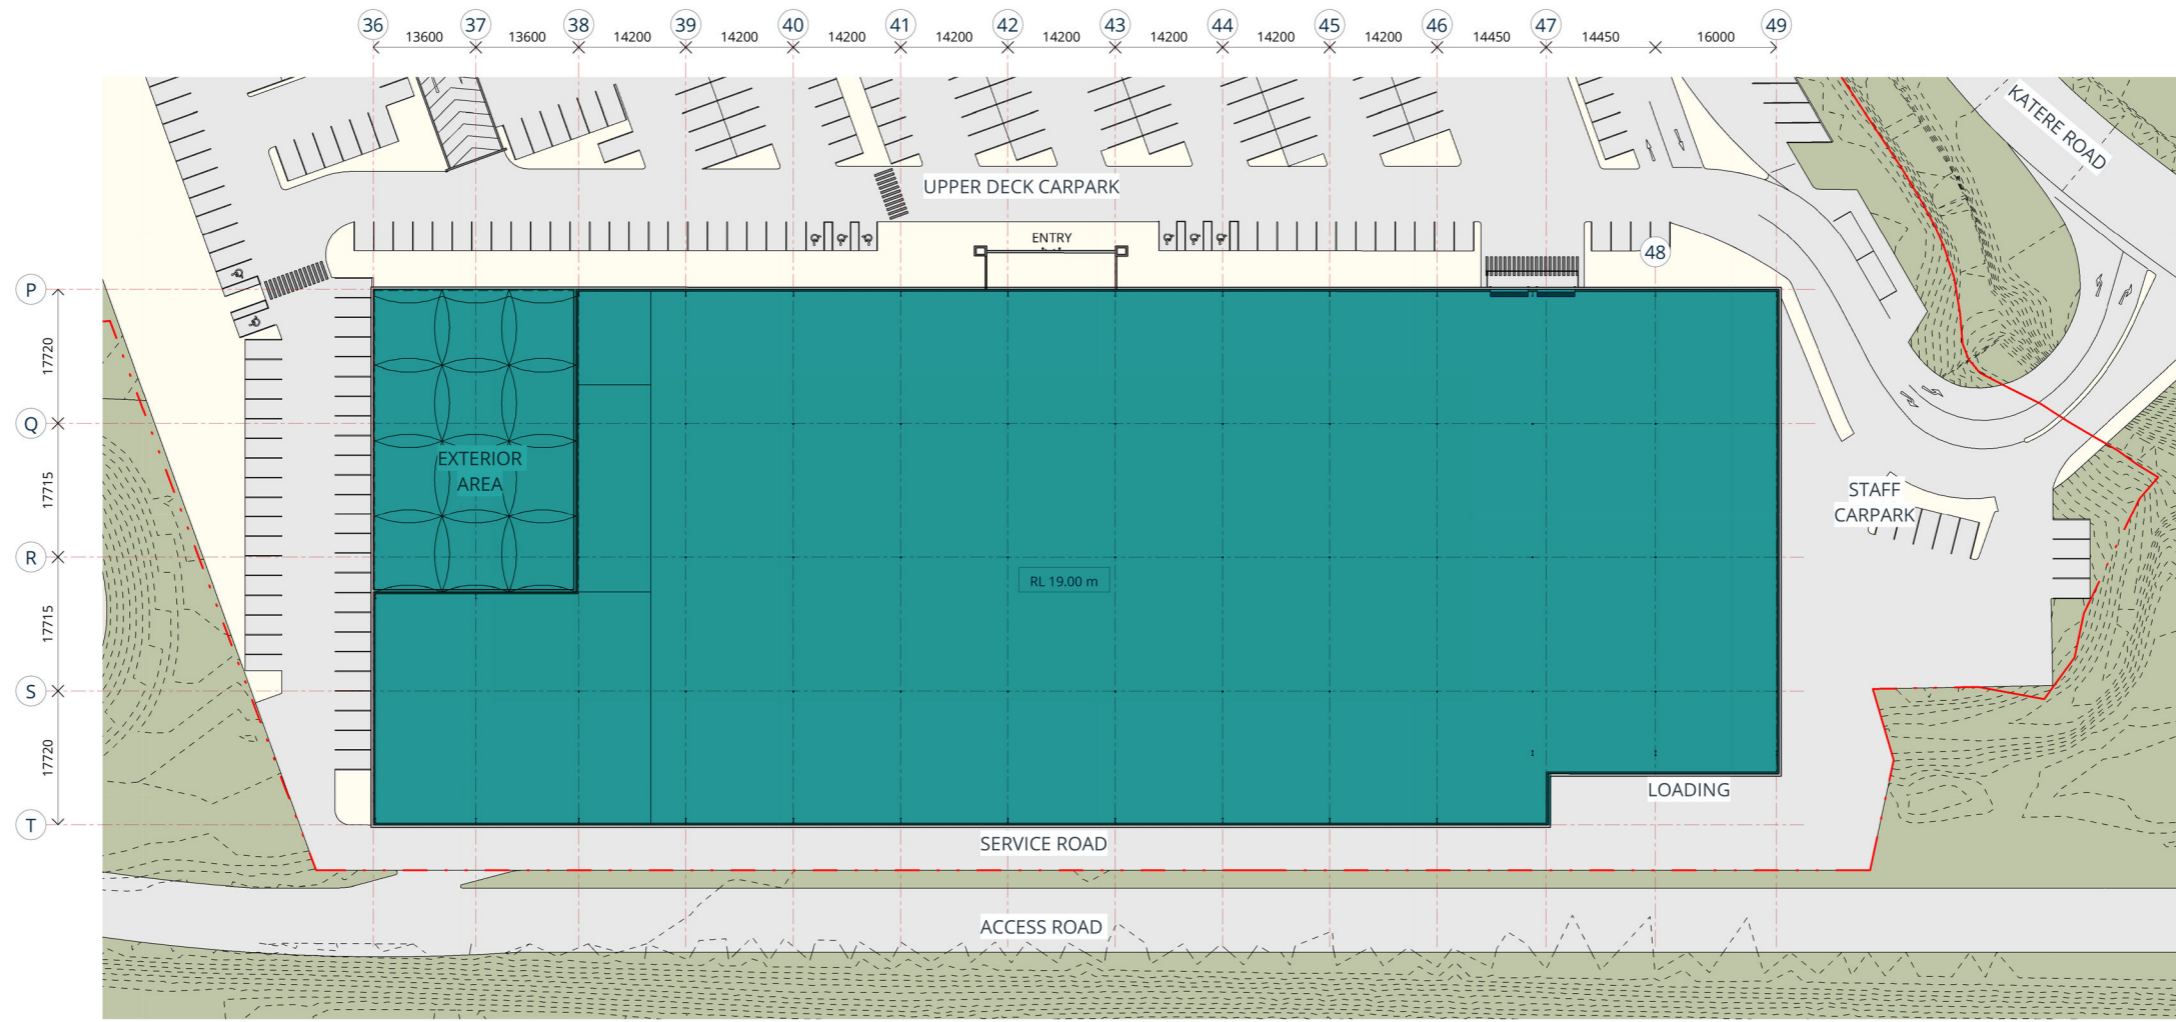

- AMENITIES
- CARPARKING
- CINEMA
- CIRCULATION
- COMMERCIAL
- CORE
- F&B SEATING
- FOOD & BEVERAGE
- HOTEL
- KIOSK
- LOADING / BOH
- MAJOR 1
- MAJOR 2
- RETAIL - LFR
- RETAIL - SPECIALTY
- SERVICES
- HARDWARE SHOP

LUC17/47175 - D4