


The minimum dimensions of designated corner splays shall be $3m \times 3m$ in central business and suburban commercial districts. Elsewhere on urban roads, they shall be $4m \times 4m$ unless otherwise directed by the engineer.

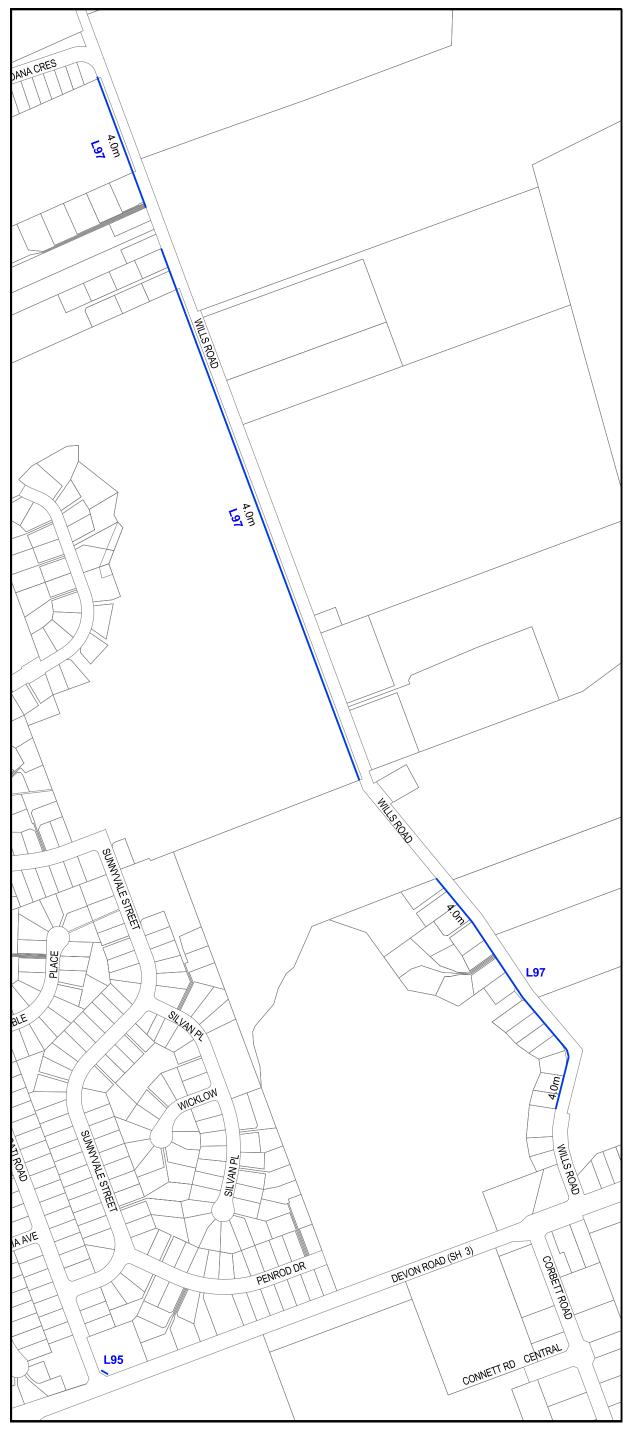

PROPOSED ROAD WIDENING



100 200 Metres Scale 1:5000 Amended August 2005 LINZ Base Map August 2005

Digital map data supplied by Critchlow Associates Ltd. LINZ licence HH/097637/2