


WATER RETICULATION LAYOUT PLAN - ROAD 1 CH 0 TO 180
SCALE 1:500



WATER RETICULATION LAYOUT PLAN - ROAD 1 CH 180 TO 360
SCALE 1:500

INFORMATION

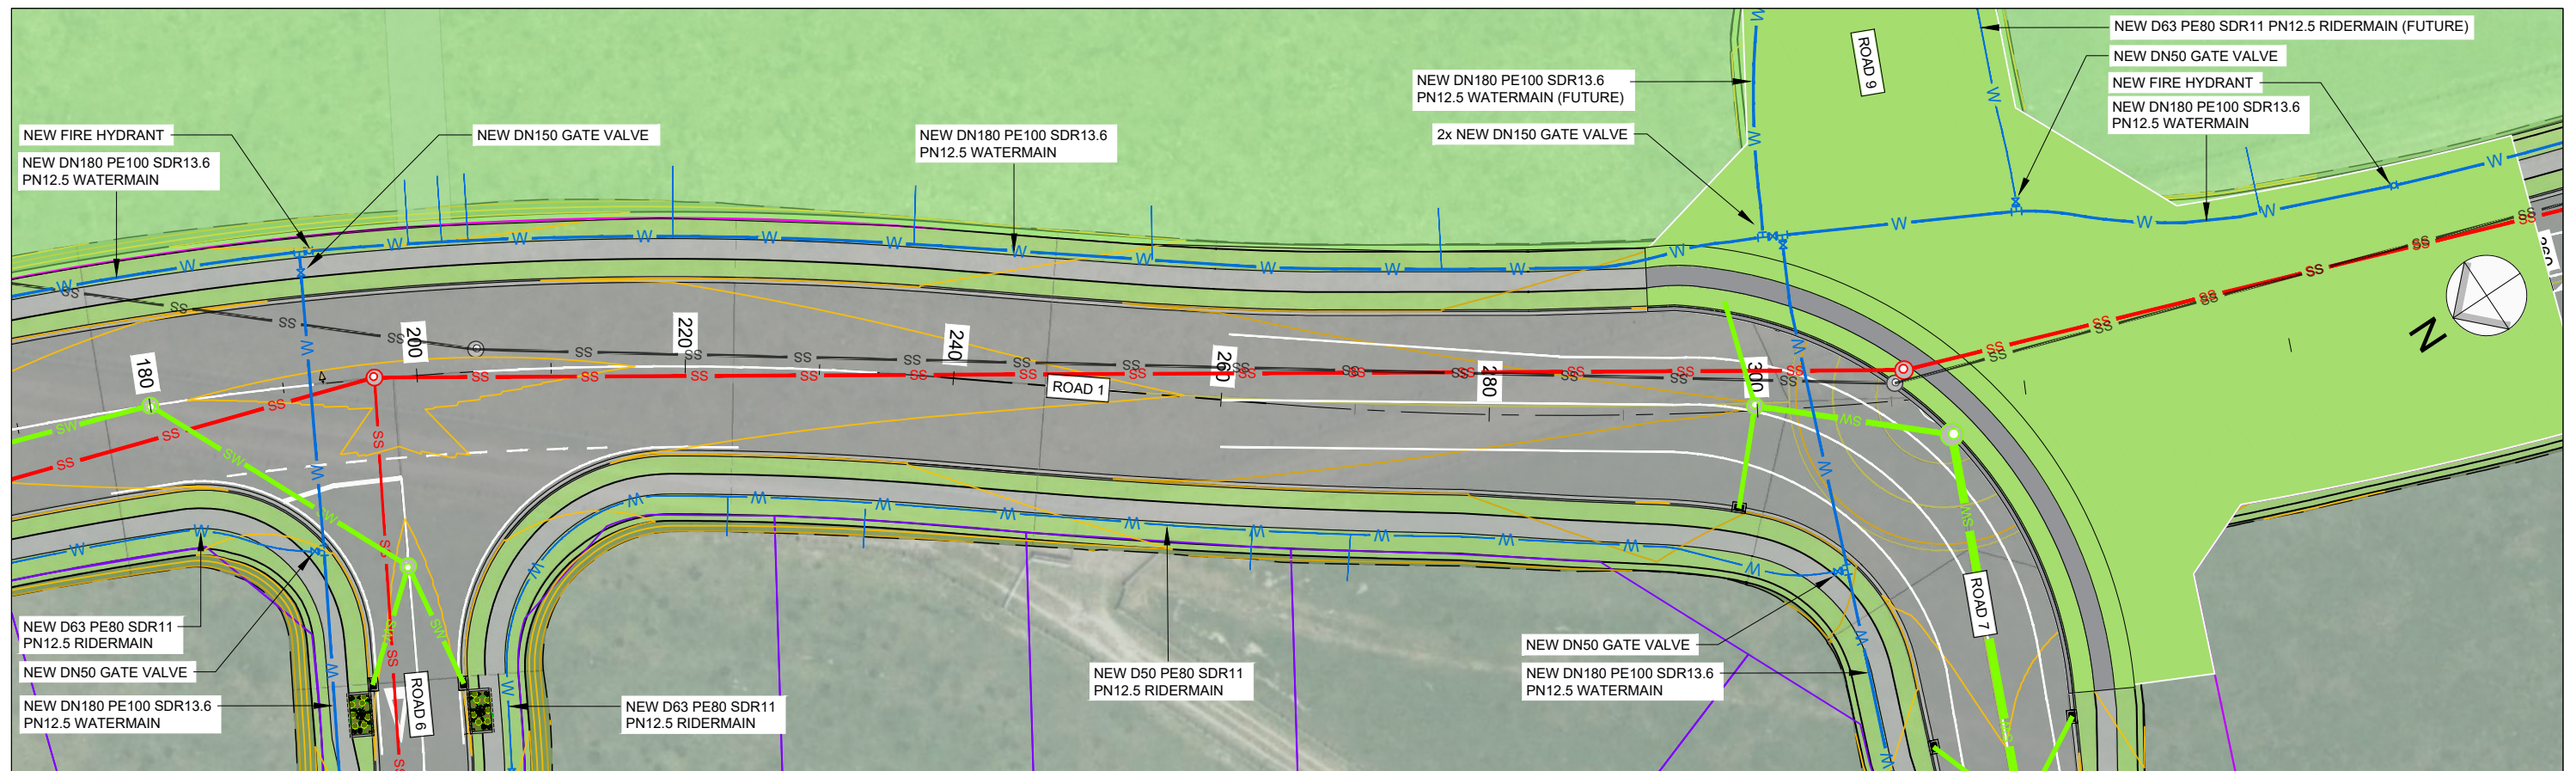

3 DAVIDSON STREET
NEW PLYMOUTH 4310
Ph. 06 759 0999
© COPYRIGHT RED JACKET LTD


3/06/25	B	DRAFT FOR INFORMATION	BC	LB	-	-
DATE	REV	REV RECORD	BY	CHD	VER	APP

Client
W & C BOLTON


Project
**PROPOSED RESIDENTIAL DEVELOPMENT
PARKLANDS AVENUE
BELL BLOCK**

Sheet Title
**WATER RETICULATION
LAYOUT PLAN - ROAD 1
CH 0 TO 360**

A3	Sheet No. C6-1	Rev. B
File No. DWG-3917-C-01		

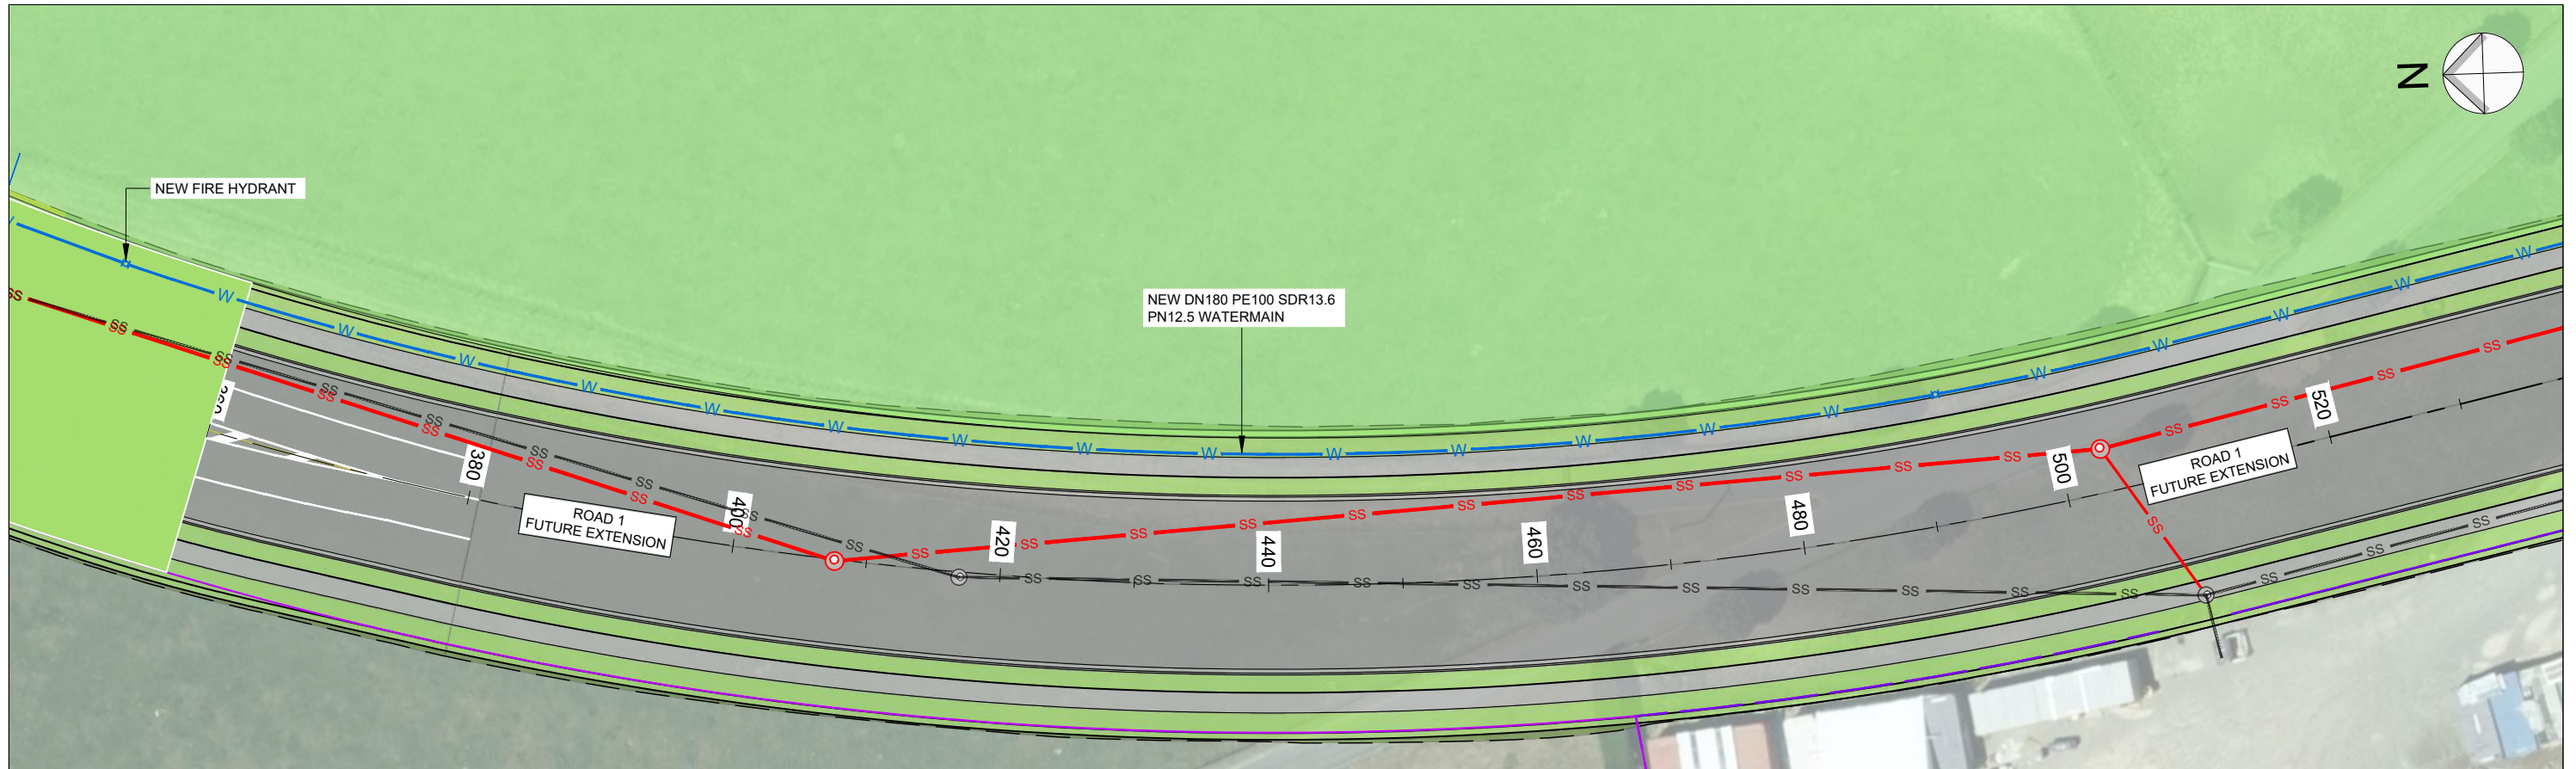

WATER RETICULATION LAYOUT PLAN - ROAD 1 CH 360 TO 520
SCALE 1:500

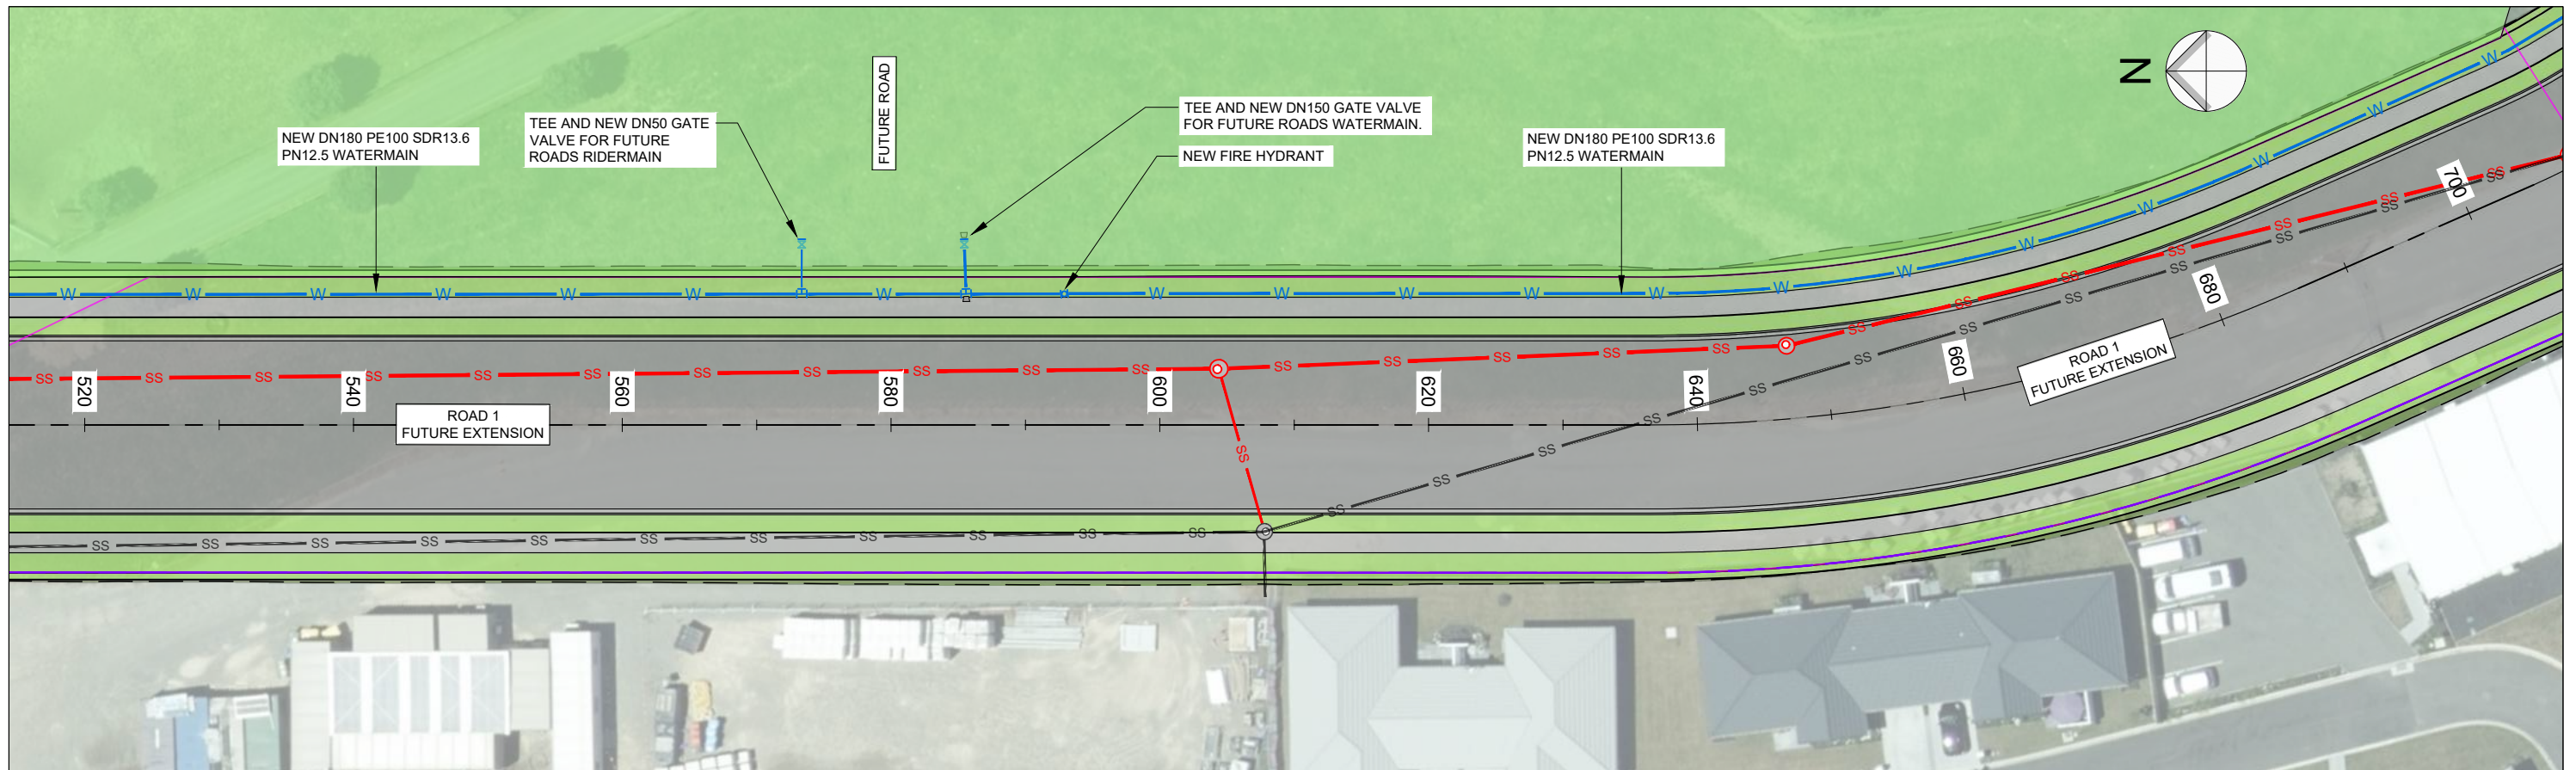

WATER RETICULATION LAYOUT PLAN - ROAD 1 CH 520 TO 700
SCALE 1:500

INFORMATION



3 DAVIDSON STREET
NEW PLYMOUTH 4310
Ph. 06 759 0999
© COPYRIGHT RED JACKET LTD

3/06/25	B	DRAFT FOR INFORMATION	BC	LB	-	-
DATE	REV	REV RECORD	BY	CHD	VER	APP


Client
W & C BOLTON

Project
**PROPOSED RESIDENTIAL DEVELOPMENT
PARKLANDS AVENUE
BELL BLOCK**

Sheet Title
**WATER RETICULATION
LAYOUT PLAN - ROAD 1
CH 360 TO 700**

A3	Sheet No. C6-2	Rev. B
File No. DWG-3917-C-01		

File Name: Z:\JOB\Sg 3501-4000\3901-3950\DWG\3917-C-06 Roading.dwg - Stage 6\DWG\3917 Parklands Ave Subdivision - C6-2 W Plot Date: 03/06/2025 Plot Time: 11:23

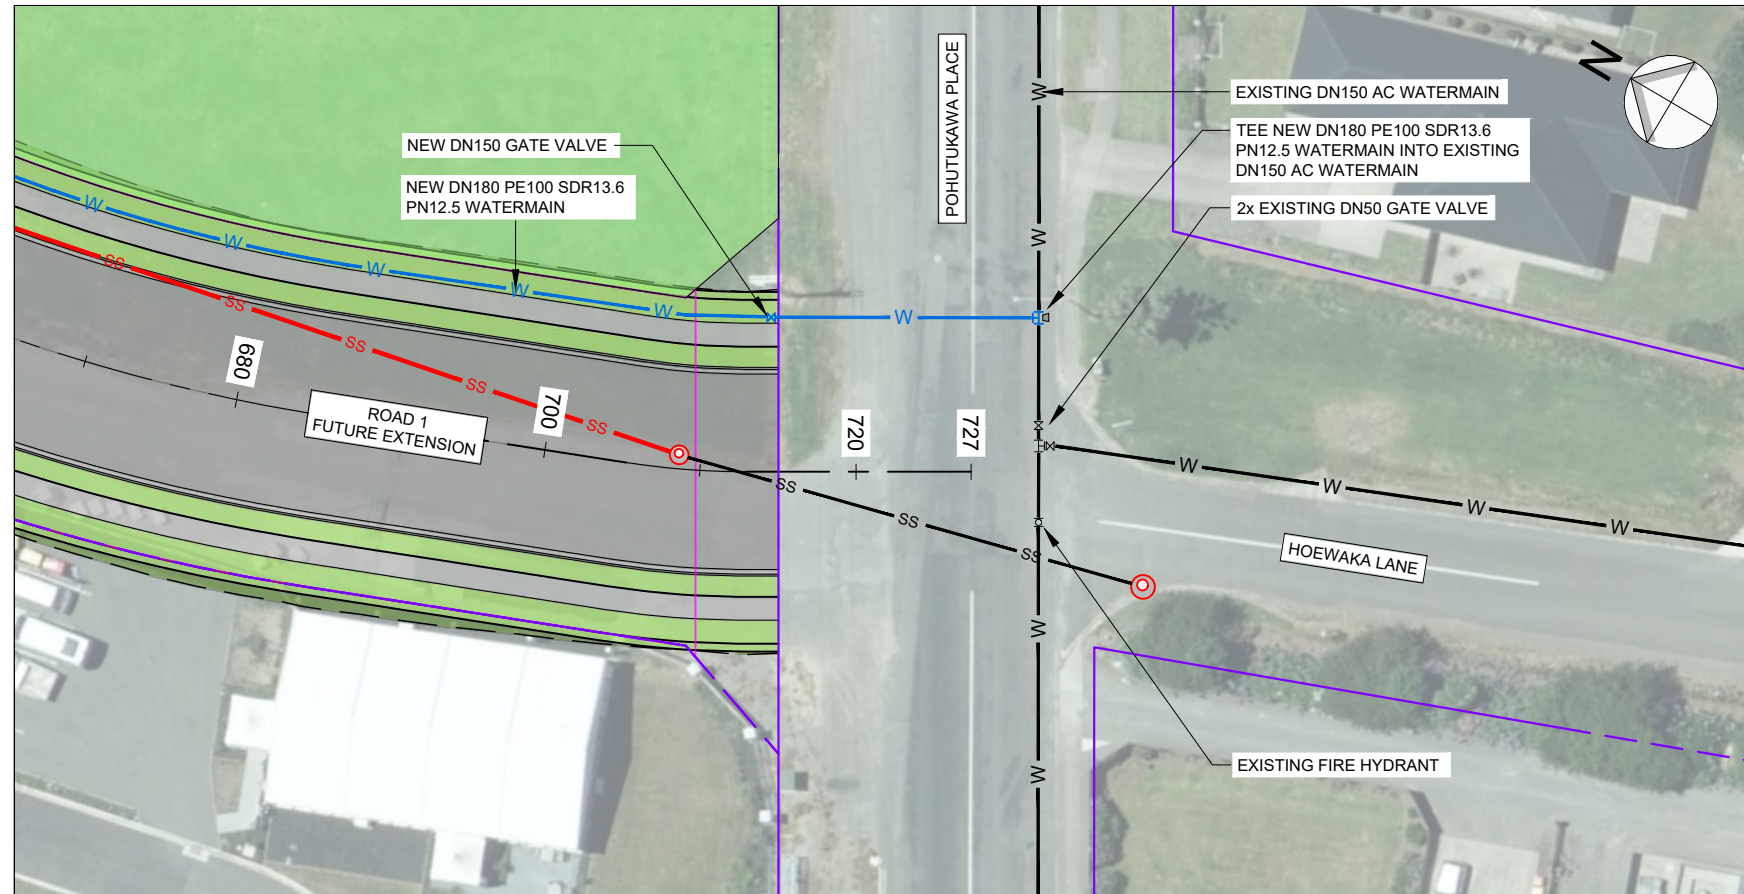

WATER RETICULATION LAYOUT PLAN - ROAD 1 CH 700 TO 727
SCALE 1:500

INFORMATION



3 DAVIDSON STREET
NEW PLYMOUTH 4310
Ph. 06 759 0999
© COPYRIGHT RED JACKET LTD


3/06/25	B	DRAFT FOR INFORMATION	BC	LB	-	-
DATE	REV	REV RECORD	BY	CHD	VER	APP

Client
W & C BOLTON


Project
**PROPOSED RESIDENTIAL DEVELOPMENT
PARKLANDS AVENUE
BELL BLOCK**

Sheet Title
**WATER RETICULATION
LAYOUT PLAN - ROAD 1
CH 700 TO 727**

A3	Sheet No. C6-3	Rev. B
File No. DWG-3917-C-01		

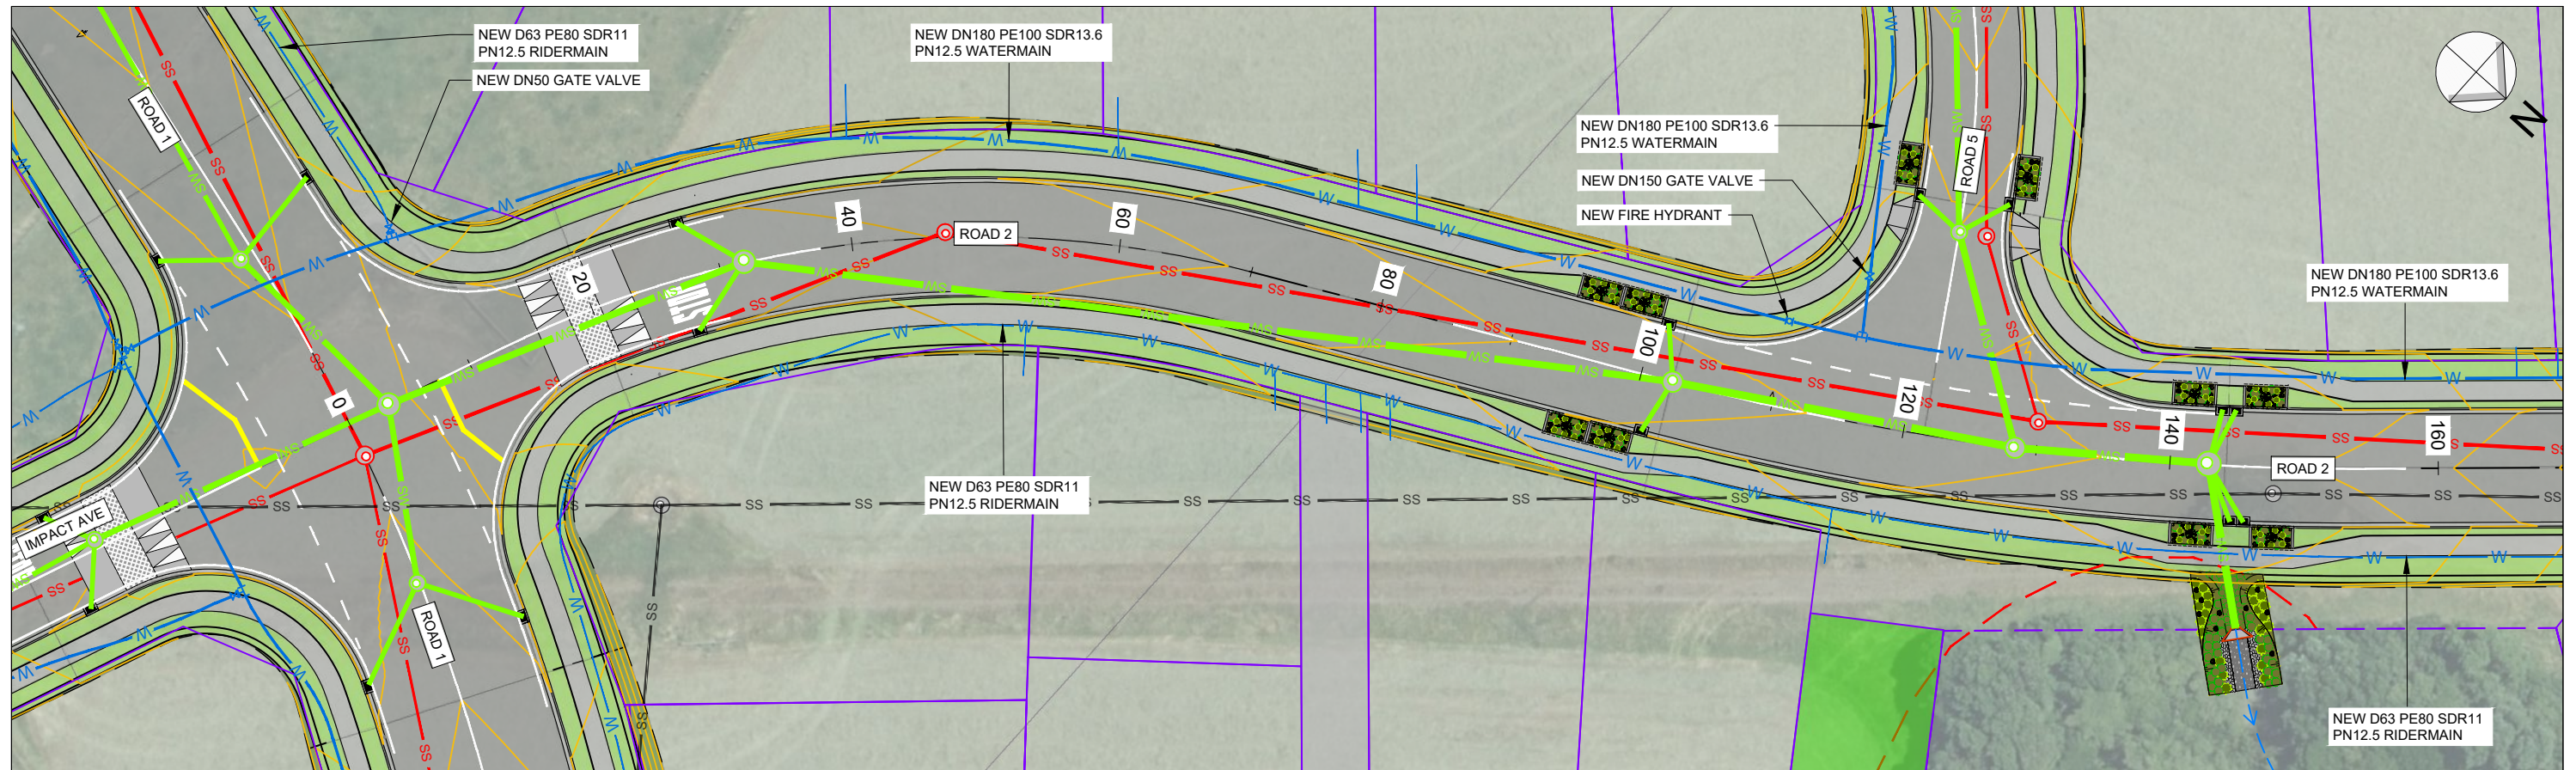

WATER RETICULATION LAYOUT PLAN - ROAD 2 CH 0 TO 160
SCALE 1:500

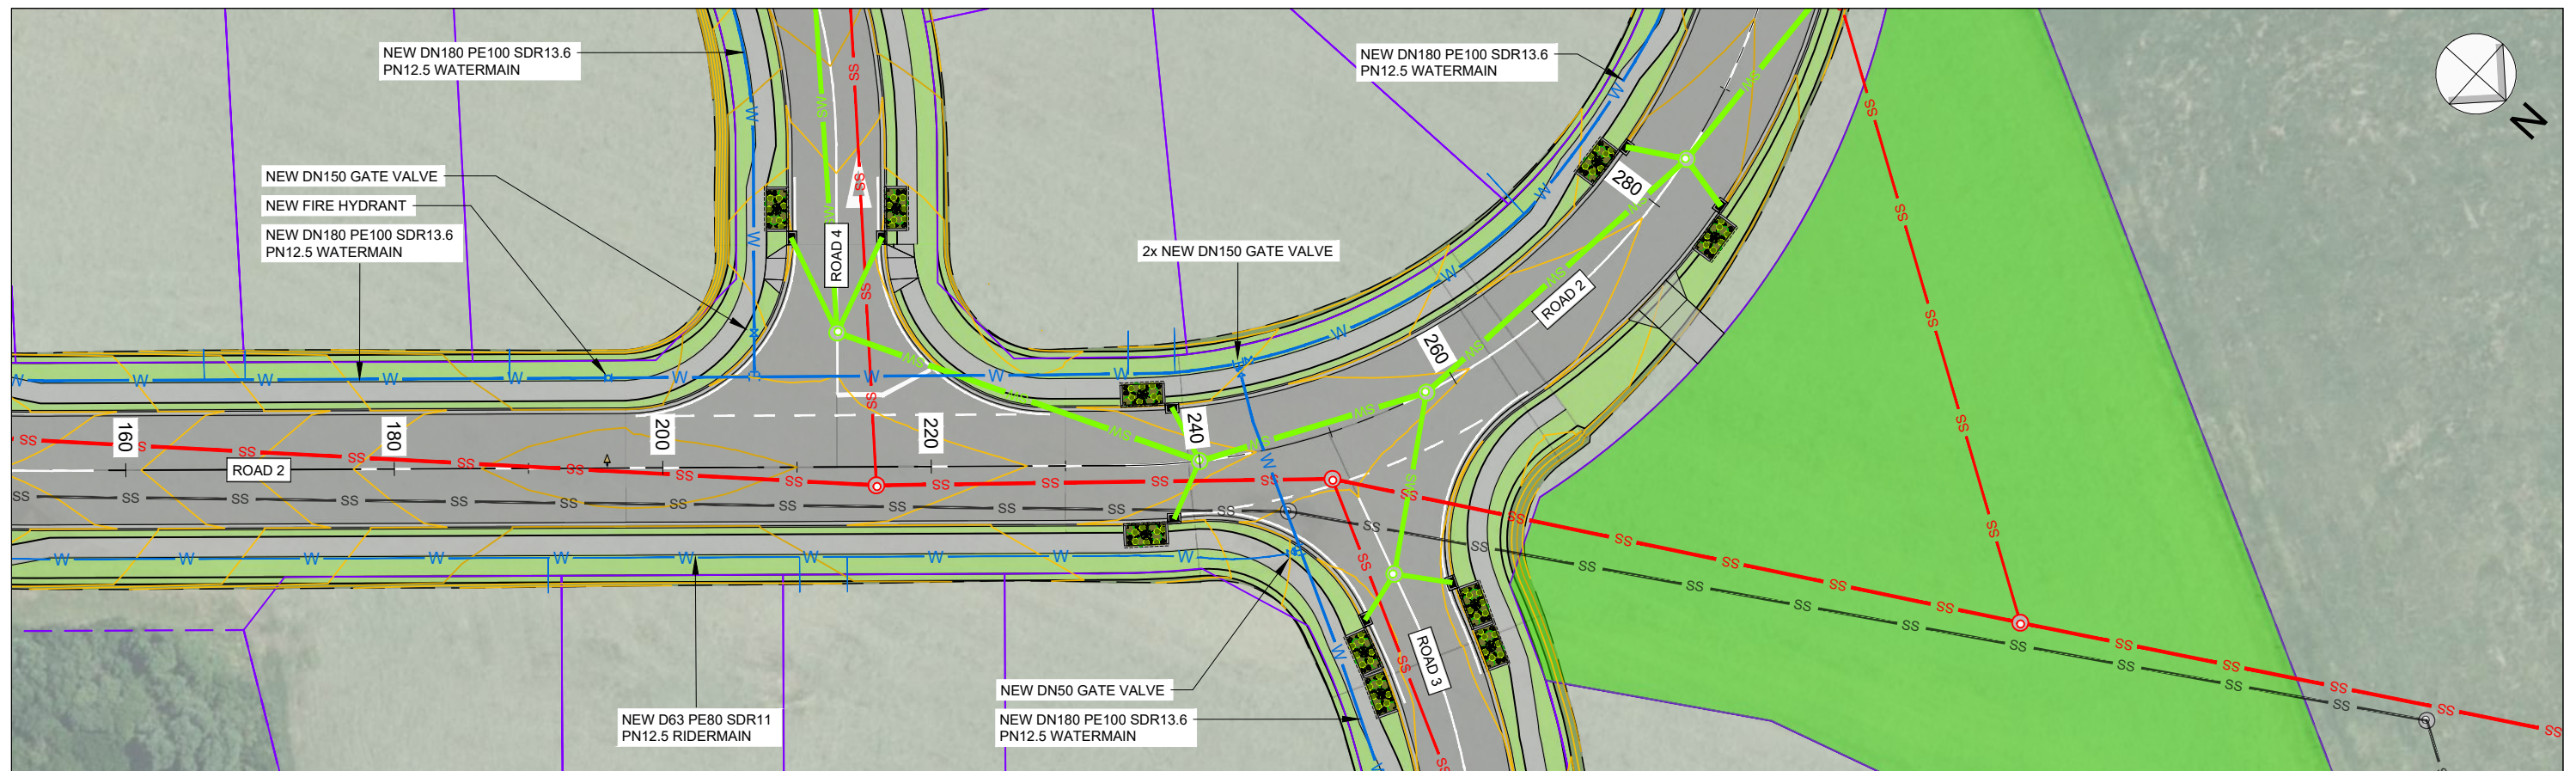

WATER RETICULATION LAYOUT PLAN - ROAD 2 CH 160 TO 280
SCALE 1:500

INFORMATION



3 DAVIDSON STREET
NEW PLYMOUTH 4310
Ph. 06 759 0999
© COPYRIGHT RED JACKET LTD

3/06/25	B	DRAFT FOR INFORMATION	BC	LB	-	-
DATE	REV	REV RECORD	BY	CHD	VER	APP


Client
W & C BOLTON

Project
**PROPOSED RESIDENTIAL DEVELOPMENT
PARKLANDS AVENUE
BELL BLOCK**


Sheet Title
**WATER RETICULATION
LAYOUT PLAN - ROAD 2
CH 0 TO 280**

Sheet No.	Rev.
A3	B

File No.
DWG-3917-C-01

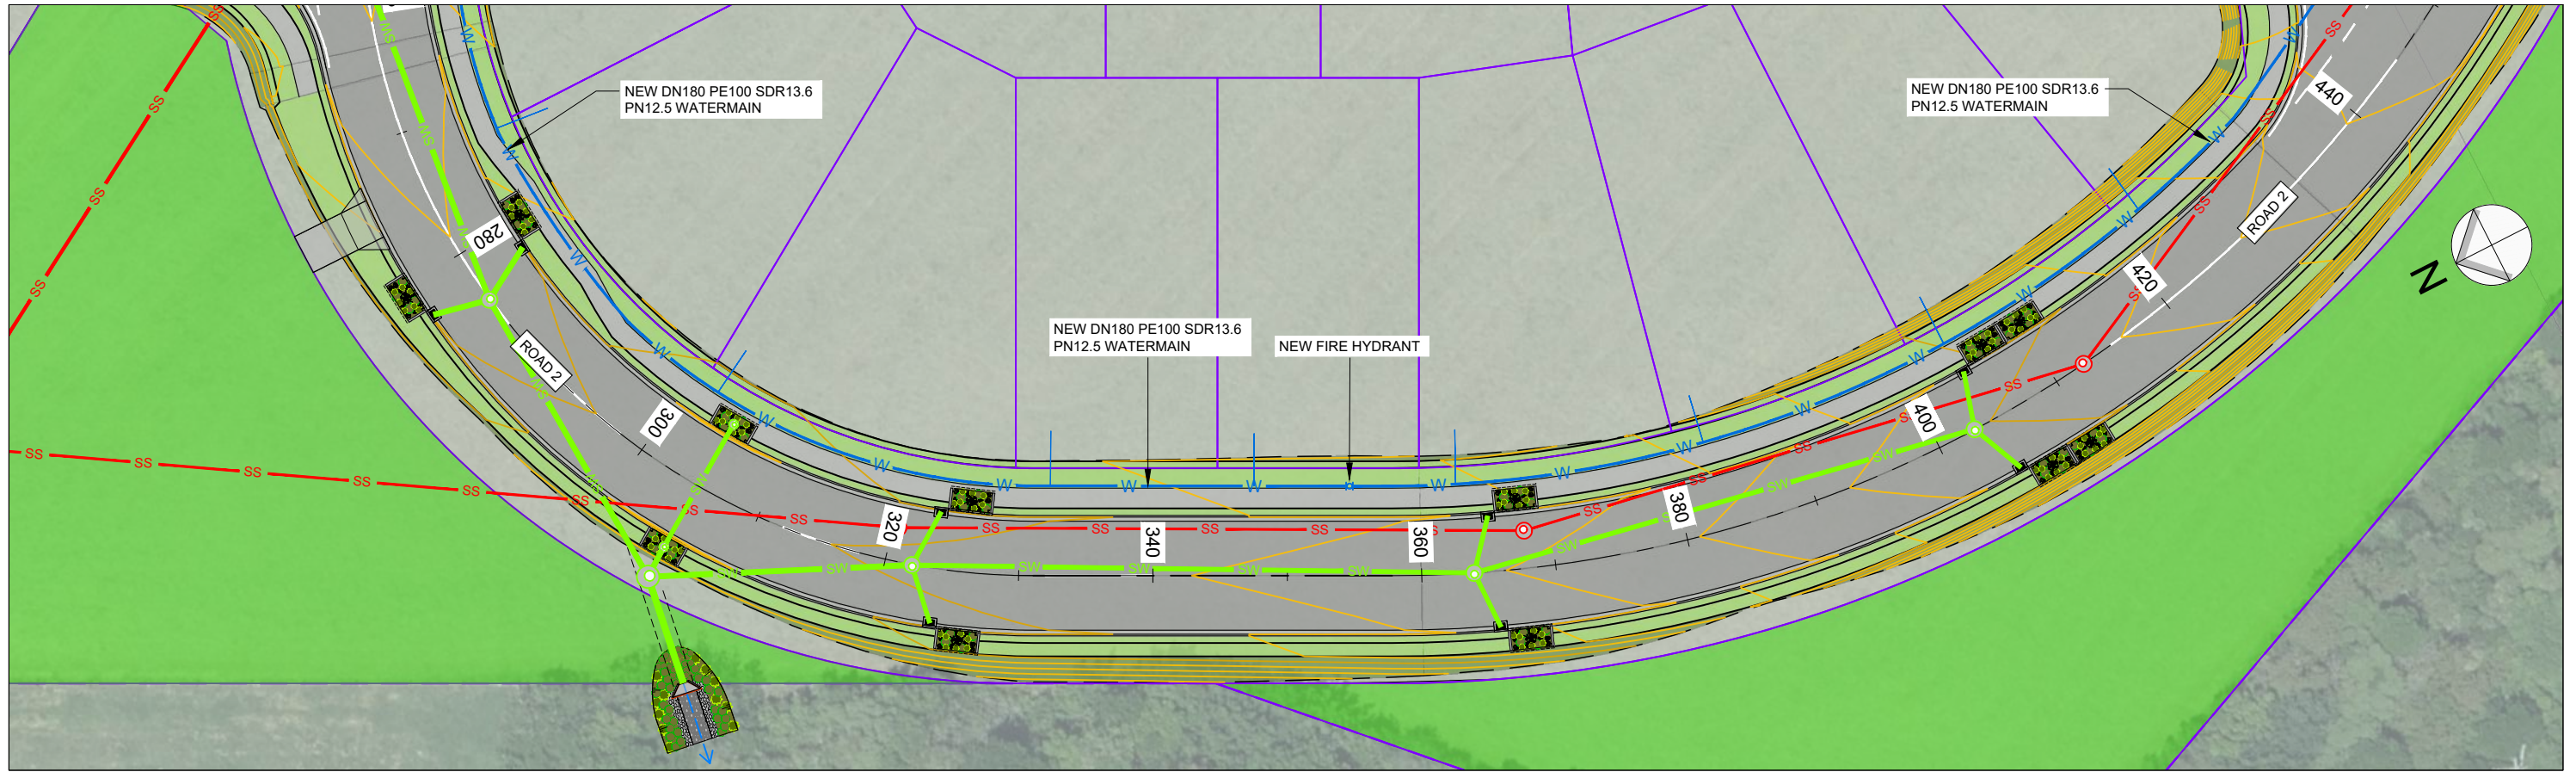

WATER RETICULATION LAYOUT PLAN - ROAD 2 CH 280 TO 440
SCALE 1:500

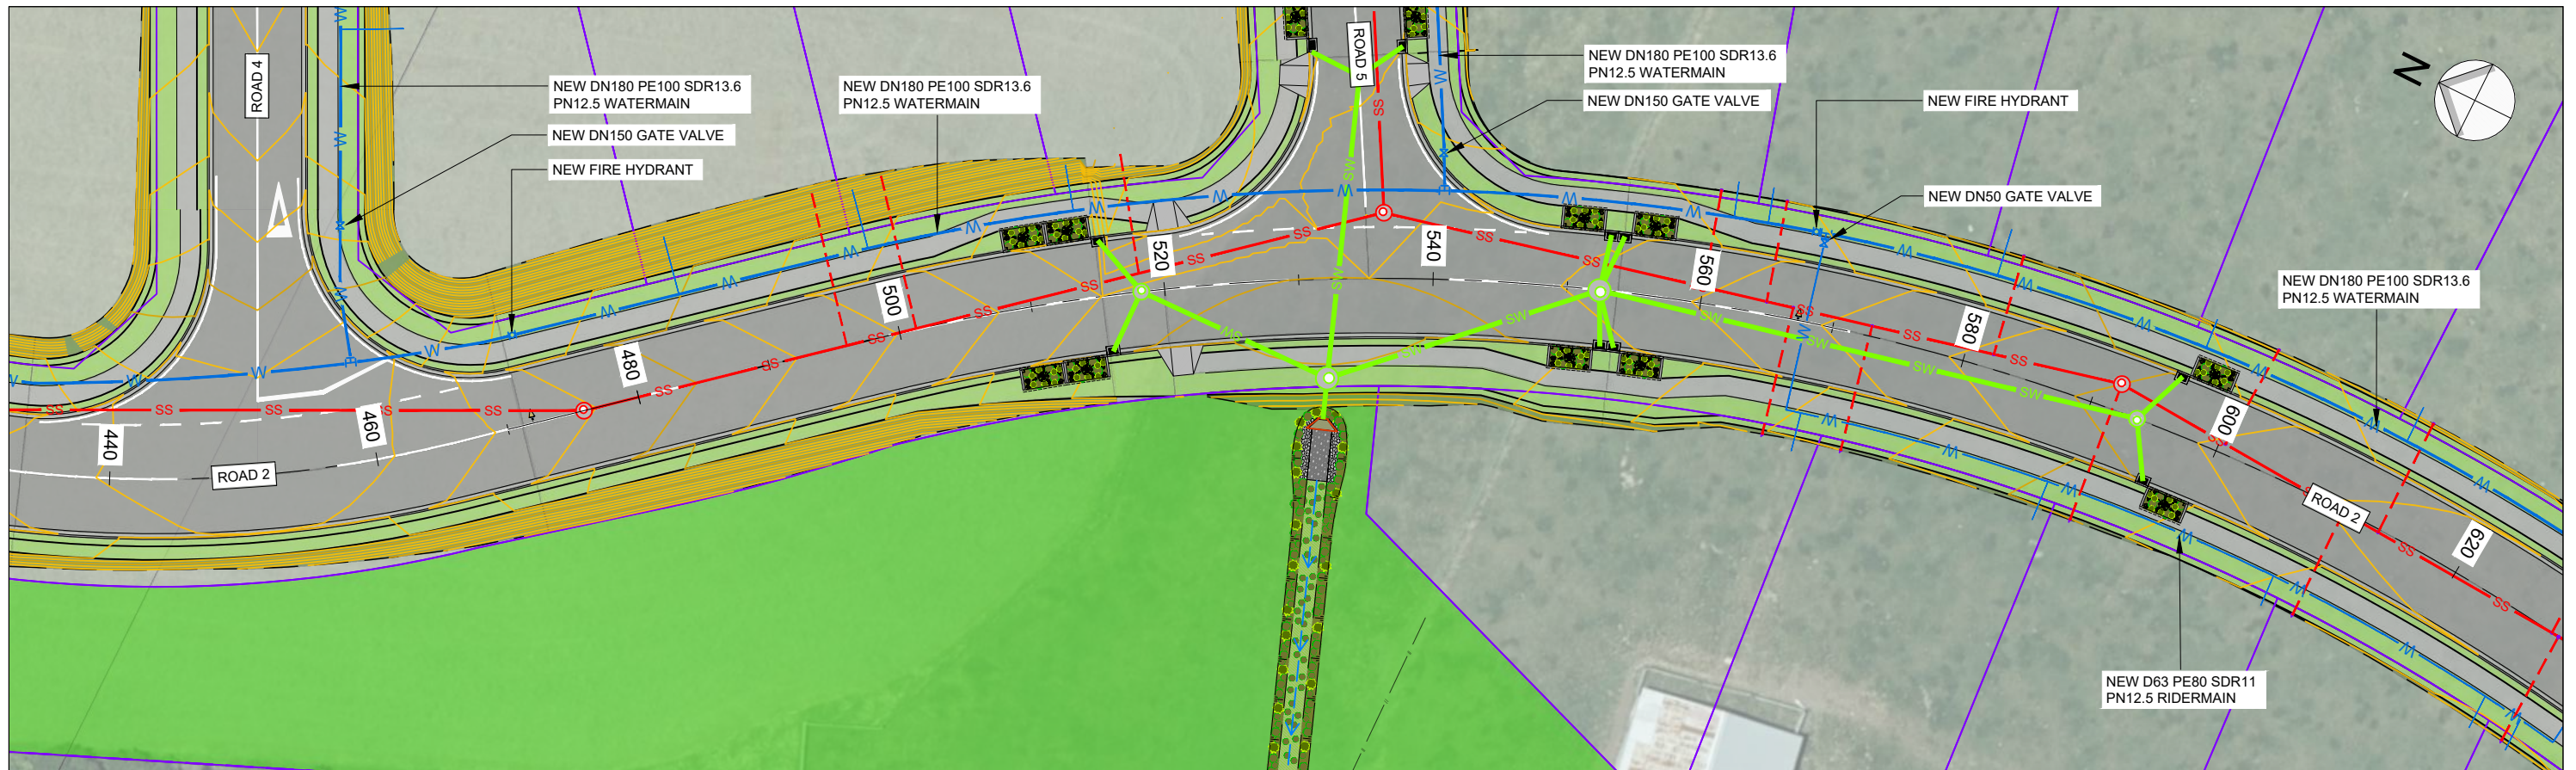

WATER RETICULATION LAYOUT PLAN - ROAD 2 CH 440 TO 620
SCALE 1:500

INFORMATION



3 DAVIDSON STREET
NEW PLYMOUTH 4310
Ph. 06 759 0999
© COPYRIGHT RED JACKET LTD

3/06/25	B	DRAFT FOR INFORMATION	BC	LB	-	-
DATE	REV	REV RECORD	BY	CHD	VER	APP


Client
W & C BOLTON

Project
PROPOSED RESIDENTIAL DEVELOPMENT
PARKLANDS AVENUE
BELL BLOCK

Sheet Title
WATER RETICULATION
LAYOUT PLAN - ROAD 2
CH 440 TO 620

A3	Sheet No. C6-5	Rev. B
File No. DWG-3917-C-01		

File Name: Z:\JOBSS\3501-4000\3901-3950\DWG\3917-C-06 Roading.dwg - C6-5 W Plot Date: 03/06/2025 Plot Time: 11:24

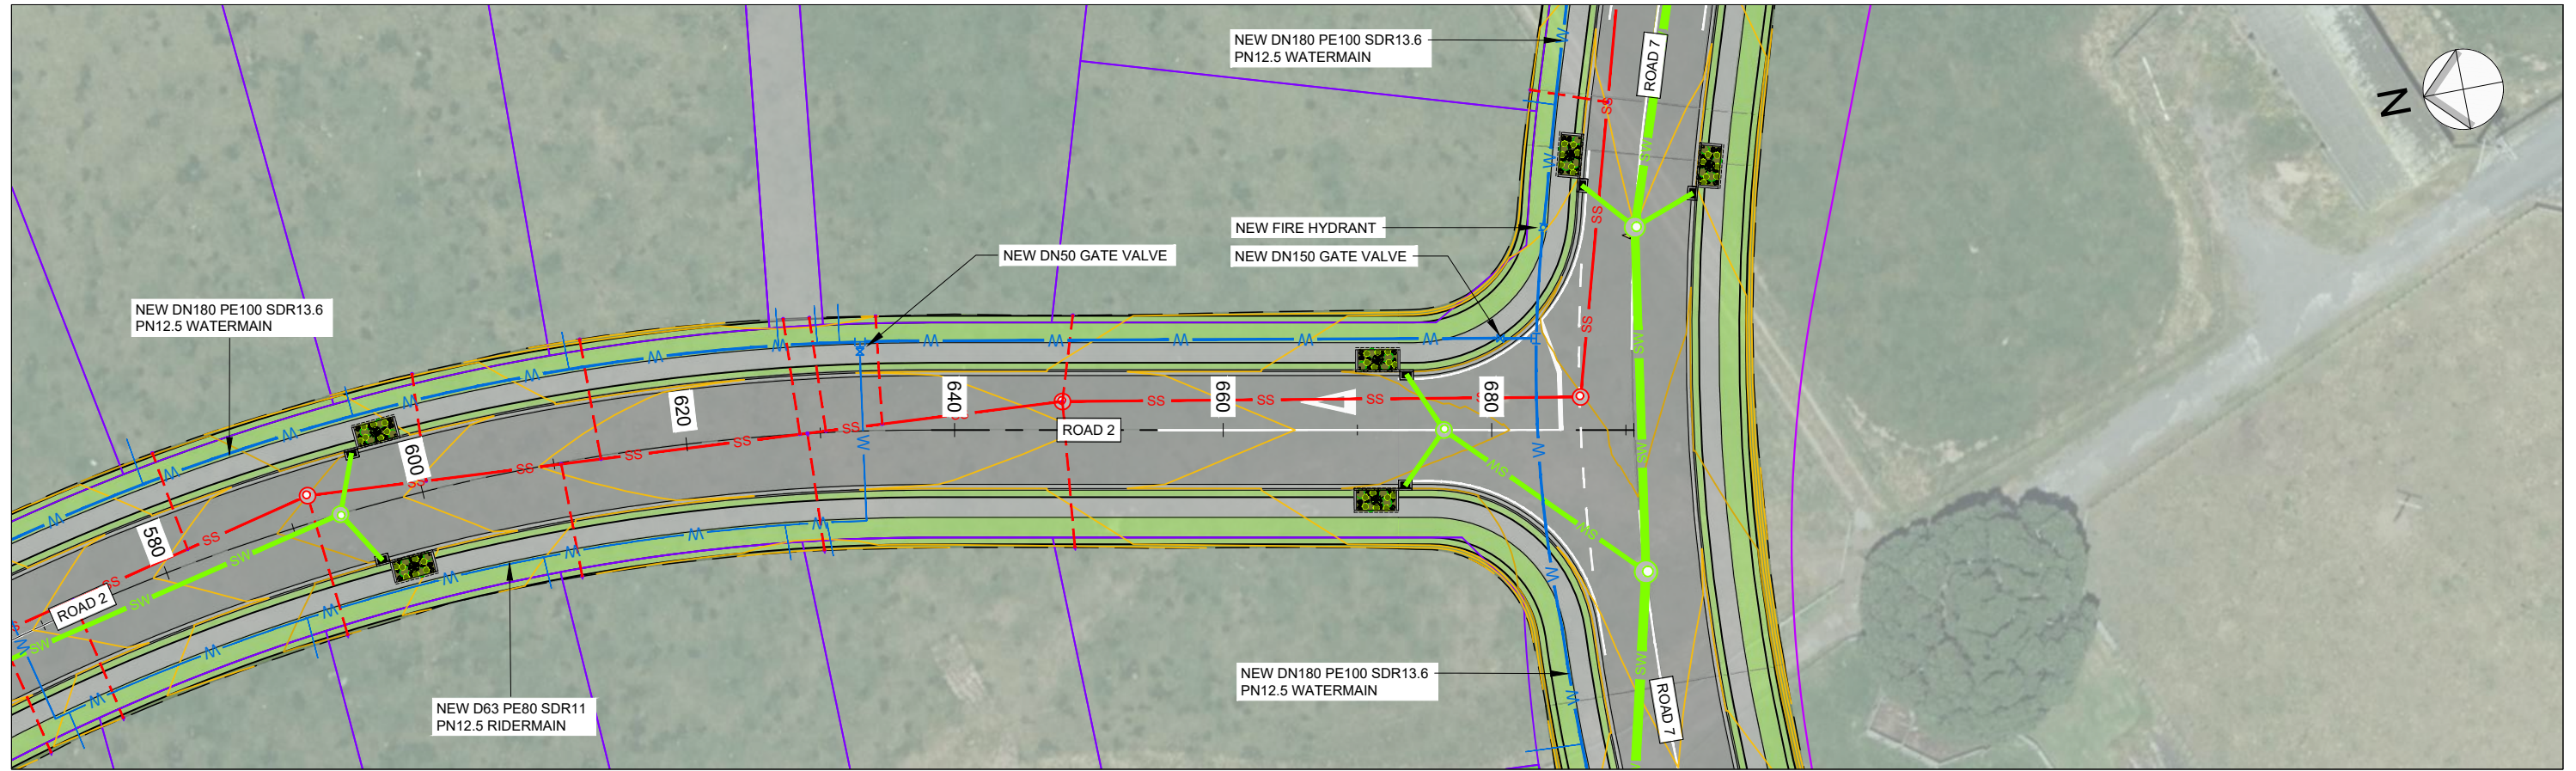

WATER RETICULATION LAYOUT PLAN - ROAD 2 CH 620 TO 690
SCALE 1:500

INFORMATION



3 DAVIDSON STREET
NEW PLYMOUTH 4310
Ph. 06 759 0999
© COPYRIGHT RED JACKET LTD

3/06/25	B	DRAFT FOR INFORMATION	BC	LB	-	-
DATE	REV	REV RECORD	BY	CHD	VER	APP


Client
W & C BOLTON

Project
**PROPOSED RESIDENTIAL DEVELOPMENT
PARKLANDS AVENUE
BELL BLOCK**


Sheet Title
**WATER RETICULATION
LAYOUT PLAN - ROAD 2
CH 620 TO 690**

A3	Sheet No. C6-6	Rev. B
File No. DWG-3917-C-01		

File Name: Z:\JOB\Sg 3501-4000\3901-3950\3917-Parklands Ave Subdivision - Stage 6\DWG\DWG-3917-C-06 Rooding.dwg - C6-6 W Plot Date: 03/06/2025 Plot Time: 11:25

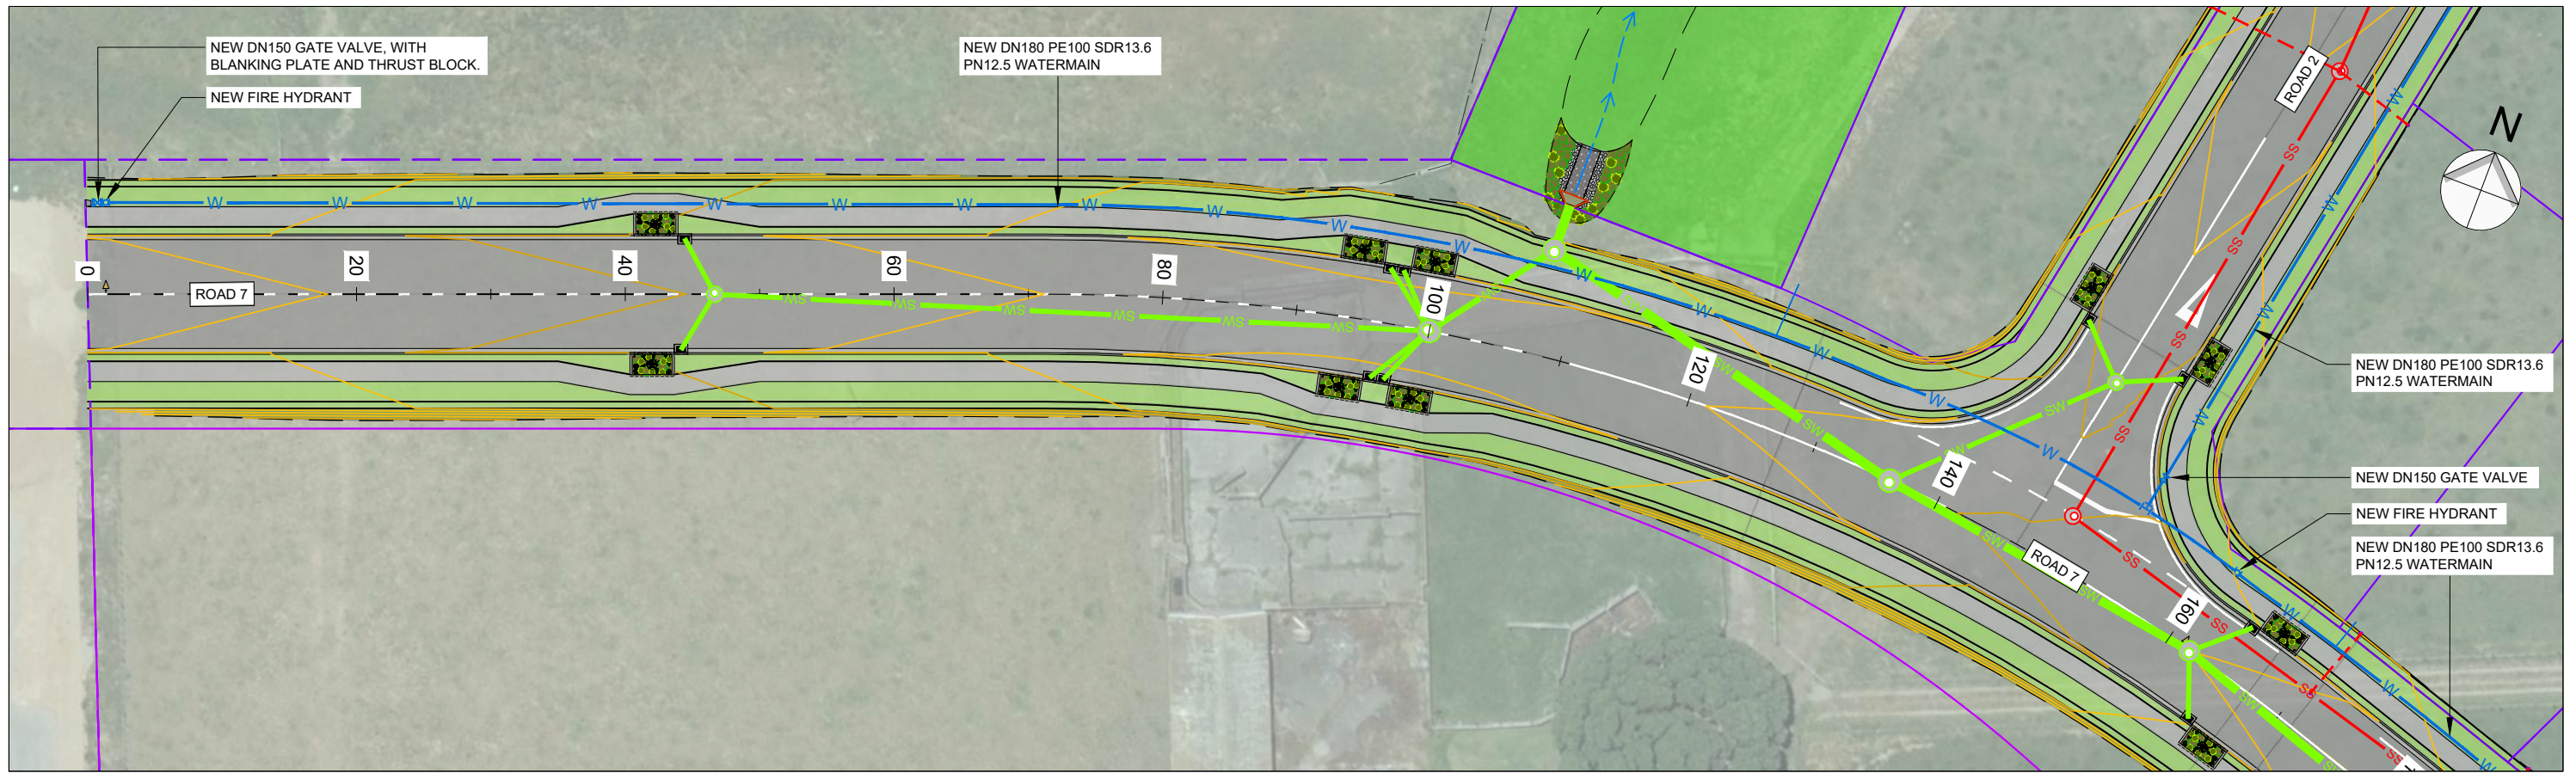

WATER RETICULATION LAYOUT PLAN - ROAD 7 CH 0 TO 160
SCALE 1:500

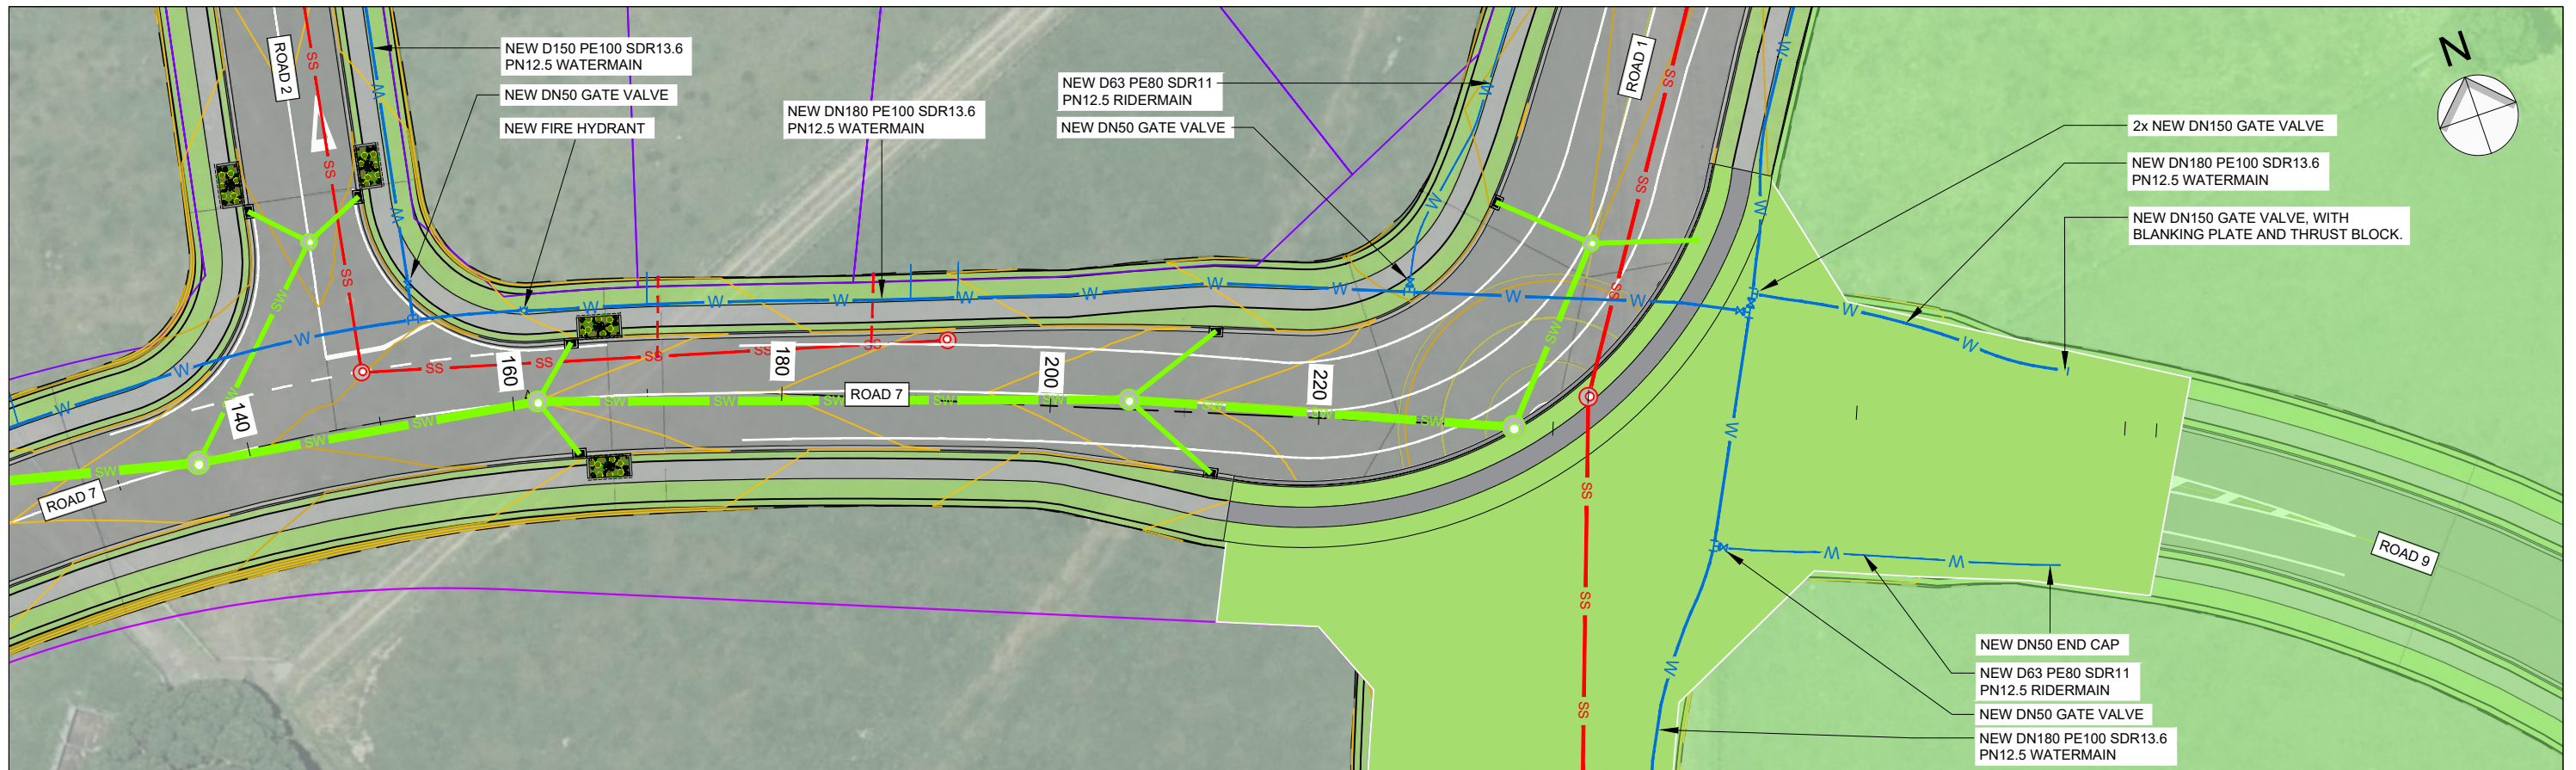

WATER RETICULATION LAYOUT PLAN - ROAD 7 CH 160 TO 620
SCALE 1:500

INFORMATION



3 DAVIDSON STREET
NEW PLYMOUTH 4310
Ph. 06 759 0999

© COPYRIGHT RED JACKET LTD

3/06/25	B	DRAFT FOR INFORMATION	BC	LB	-	-
DATE	REV	REV RECORD	BY	CHD	VER	APP

Client
W & C BOLTON


Project
**PROPOSED RESIDENTIAL DEVELOPMENT
PARKLANDS AVENUE
BELL BLOCK**

Sheet Title
**WATER RETICULATION
LAYOUT PLAN - ROAD 7
CH 0 TO 237**

A3	Sheet No. C6-7	Rev. B
----	-------------------	-----------

File No.
DWG-3917-C-01

File Name: Z:\JOB\Sg 3501-4000\3901-3950\3917 Parklands Ave Subdivision - Stage 6\DWG\DWG-3917-C-06 Roading.dwg - C6-7 W Plot Date: 03/06/2025 Plot Time: 11:24

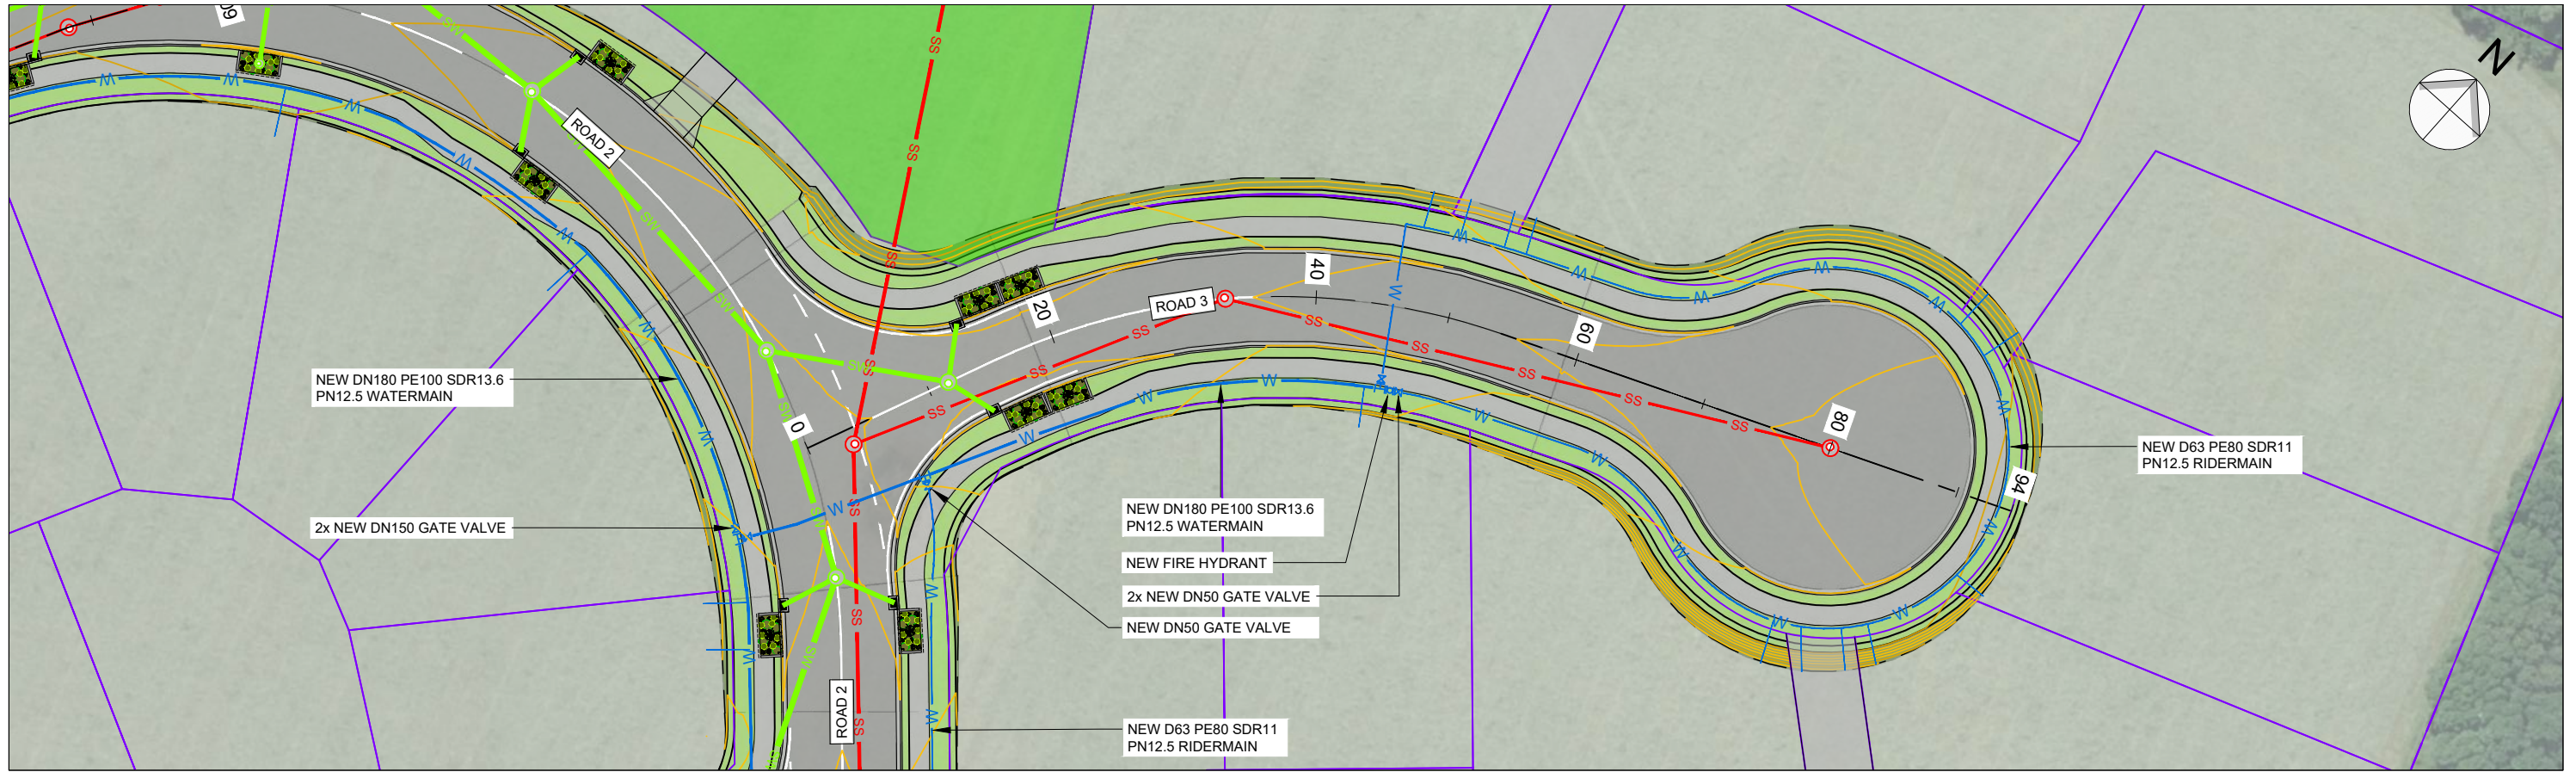

WATER RETICULATION LAYOUT PLAN - ROAD 3 CH 0 TO 80
SCALE 1:500

INFORMATION



3 DAVIDSON STREET
NEW PLYMOUTH 4310
Ph. 06 759 0999
© COPYRIGHT RED JACKET LTD

3/06/25	B	DRAFT FOR INFORMATION	BC	LB	-	-
DATE	REV	REV RECORD	BY	CHD	VER	APP


Client
W & C BOLTON

Project
PROPOSED RESIDENTIAL DEVELOPMENT
PARKLANDS AVENUE
BELL BLOCK

Sheet Title
WATER RETICULATION
LAYOUT PLAN - ROAD 3
CH 0 TO 80

A3	Sheet No. C6-8	Rev. B
File No. DWG-3917-C-01		

File Name: Z:\JOB\Sg 3501-4000\3901-3950\3917 Parklands Ave Subdivision - Stage 6\DWG\DWG-3917-C-06 Roading.dwg - C6-8 W Plot Date: 03/06/2025 Plot Time: 11:26

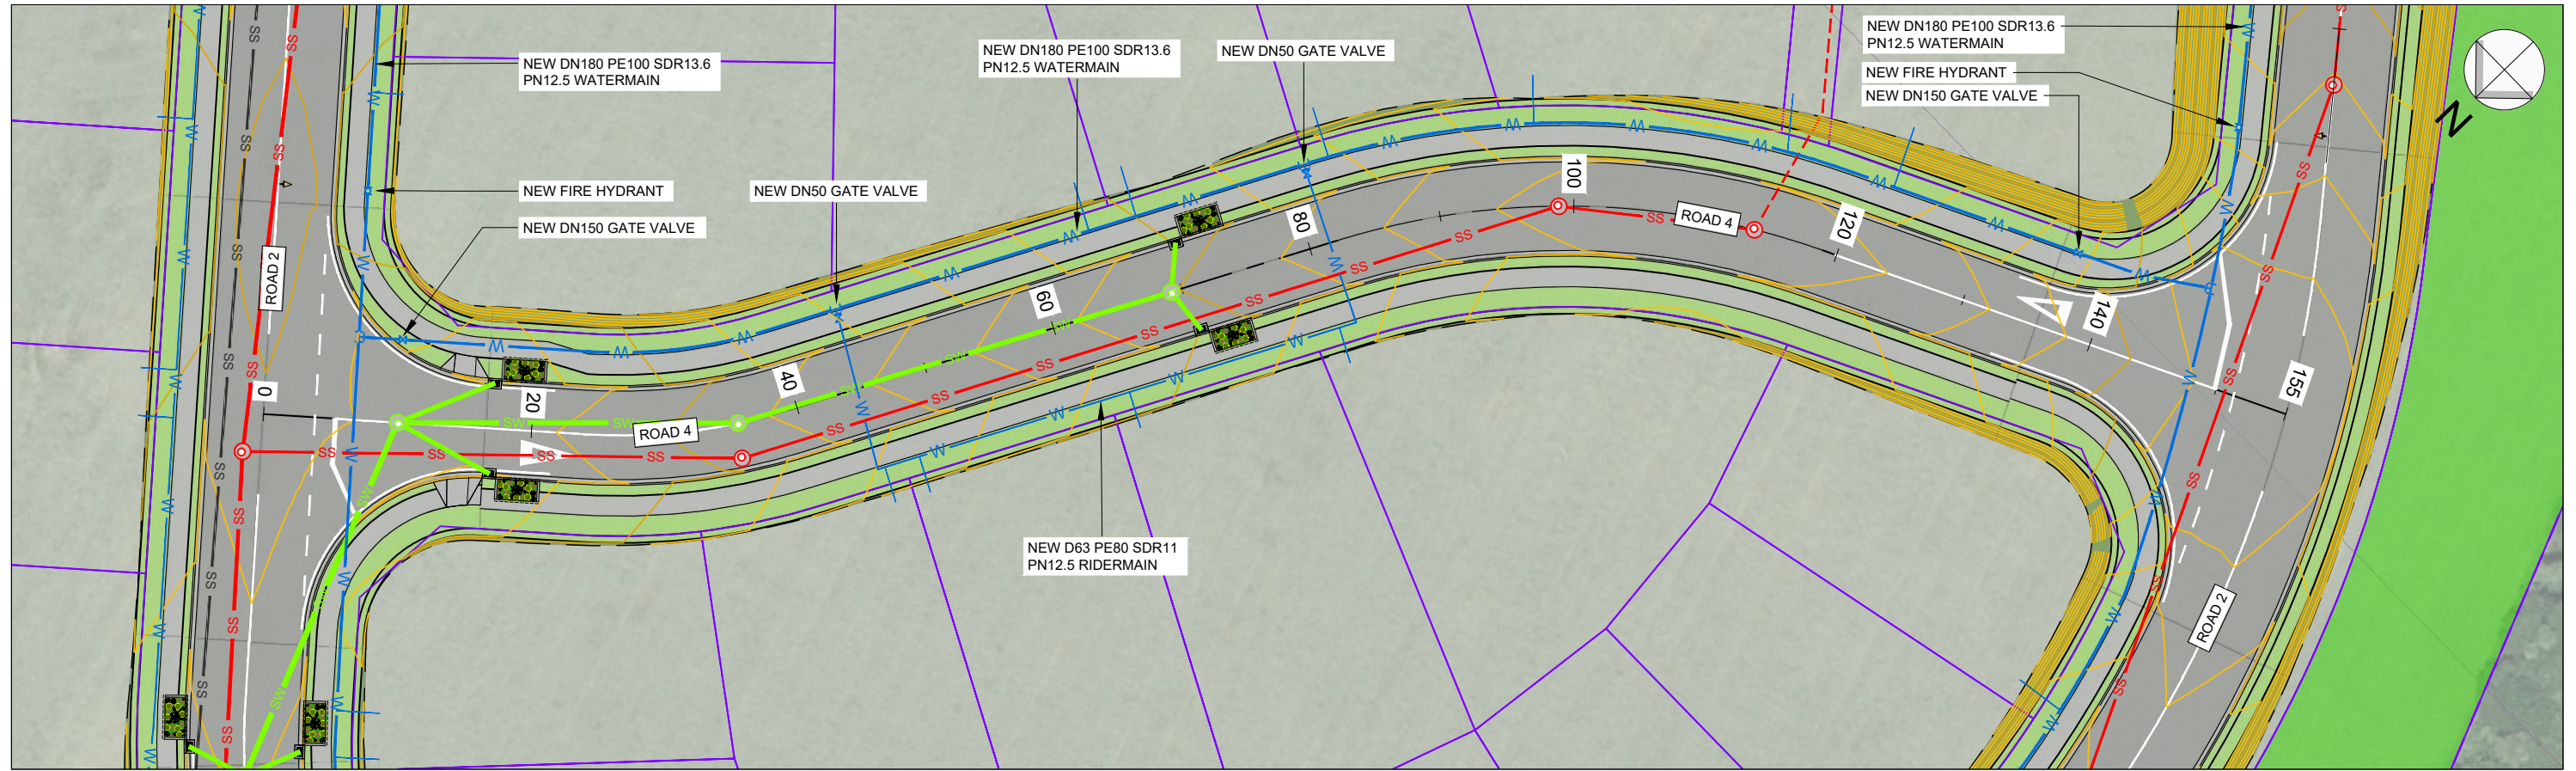

WATER RETICULATION LAYOUT PLAN - ROAD 4 CH 0 TO 155
SCALE 1:500

INFORMATION



3 DAVIDSON STREET
NEW PLYMOUTH 4310
Ph. 06 759 0999
© COPYRIGHT RED JACKET LTD

3/06/25	B	DRAFT FOR INFORMATION	BC	LB	-	-
DATE	REV	REV RECORD	BY	CHD	VER	APP


Client
W & C BOLTON

Project
**PROPOSED RESIDENTIAL DEVELOPMENT
PARKLANDS AVENUE
BELL BLOCK**

Sheet Title
**WATER RETICULATION
LAYOUT PLAN - ROAD 4
CH 0 TO 155**

A3	Sheet No. C6-9	Rev. B
File No. DWG-3917-C-01		

File Name: Z:\JOB\3501-4000\3901-3950\3917 Parklands Ave Subdivision - Stage 6\DWG\DWG-3917-C-06 Roading.dwg - C6-9 W Plot Date: 03/06/2025 Plot Time: 11:27

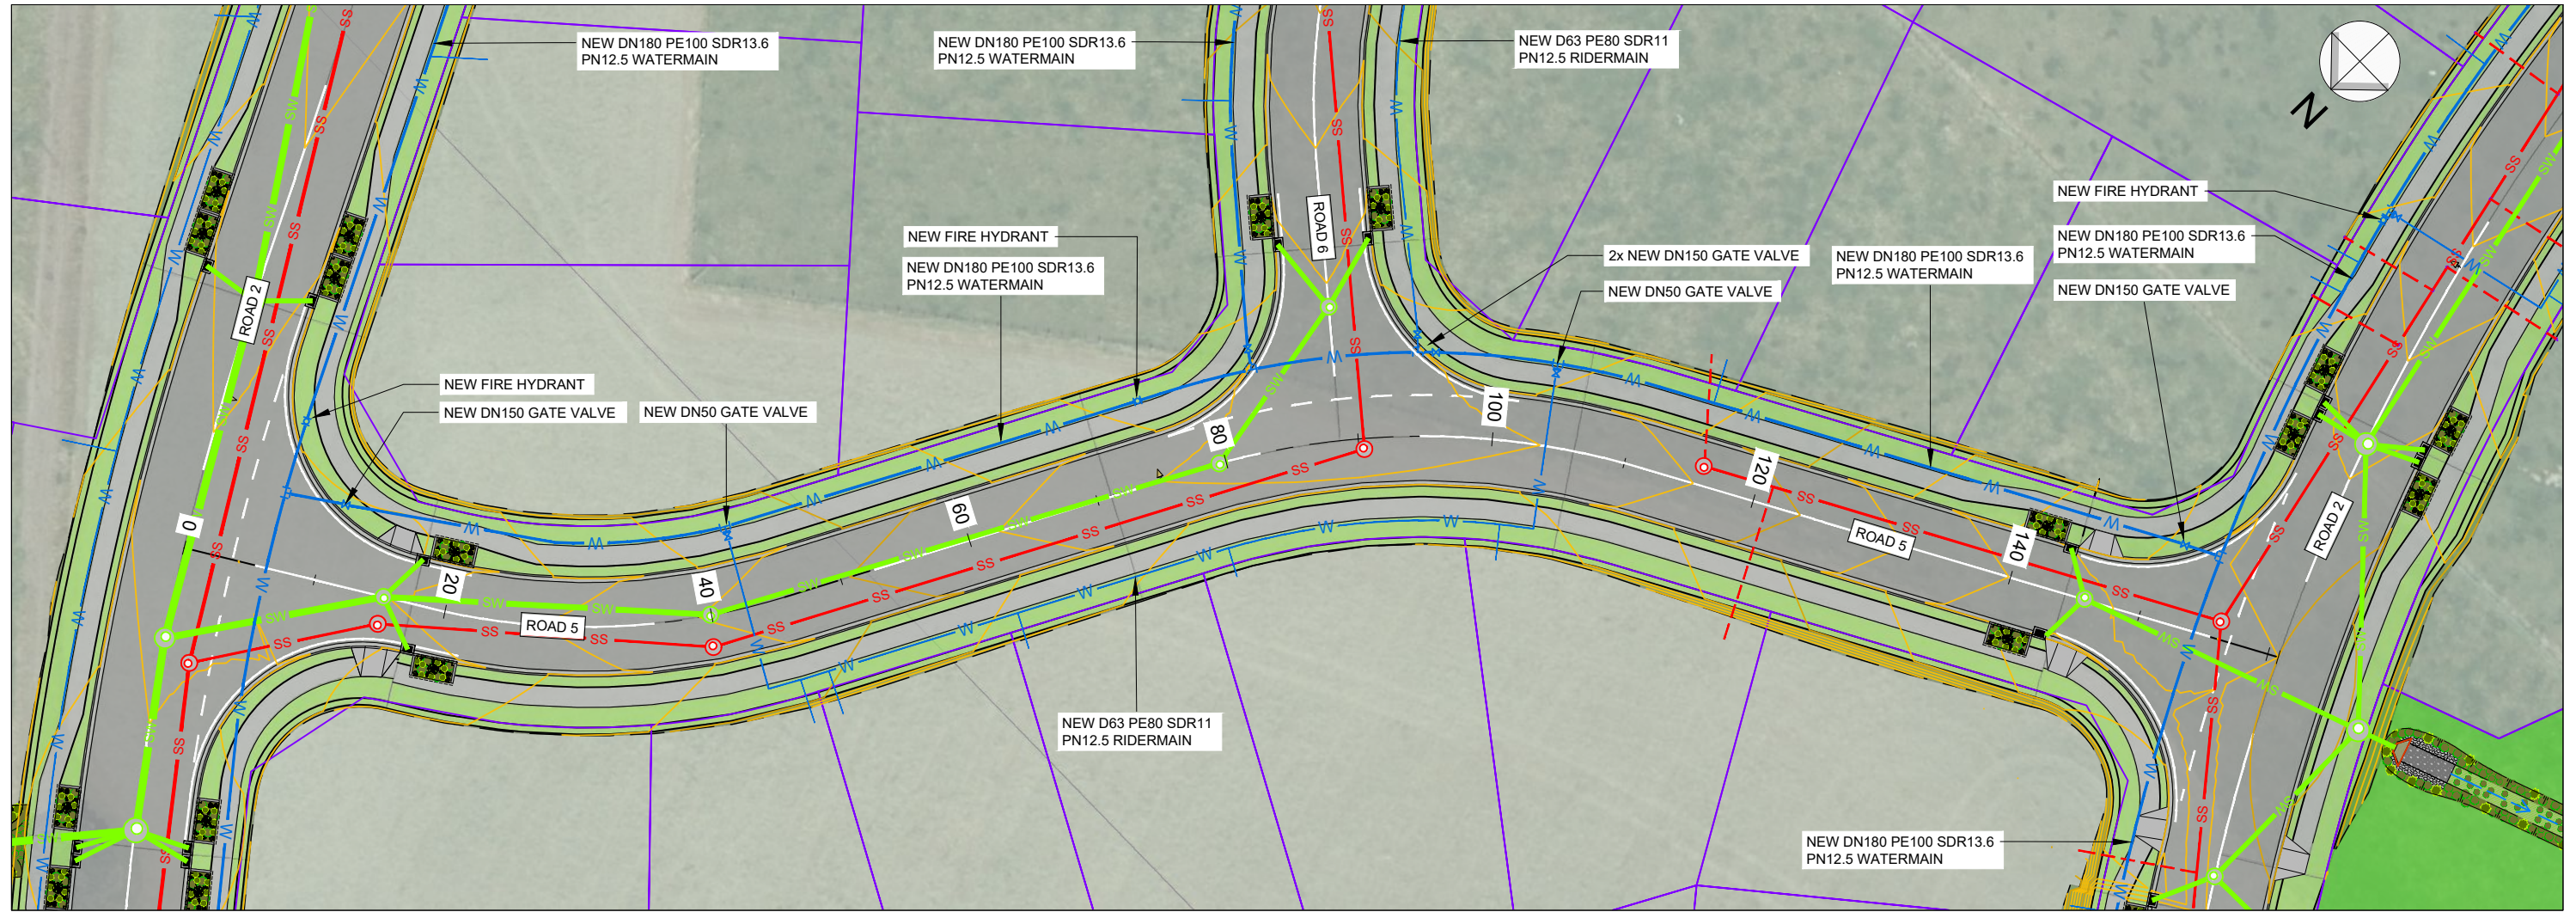

WATER RETICULATION LAYOUT PLAN - ROAD 5 CH 0 TO 160
SCALE 1:500

INFORMATION



3 DAVIDSON STREET
NEW PLYMOUTH 4310
Ph. 06 759 0999
© COPYRIGHT RED JACKET LTD

3/06/25	B	DRAFT FOR INFORMATION	BC	LB	-	-
DATE	REV	REV RECORD	BY	CHD	VER	APP

Client
W & C BOLTON


Project
PROPOSED RESIDENTIAL DEVELOPMENT
PARKLANDS AVENUE
BELL BLOCK

Sheet Title
WATER RETICULATION
LAYOUT PLAN - ROAD 5
CH 0 TO 160

Sheet No.	Rev.
A3	B

File No.
DWG-3917-C-01

File Name: Z:\JOB\3501-4000\3901-3950\3917 Parklands Ave Subdivision - Stage 6\DWG\DWG-3917-C-06 Rooding.dwg - C6-10 W Plot Date: 03/06/2025 Plot Time: 11:26

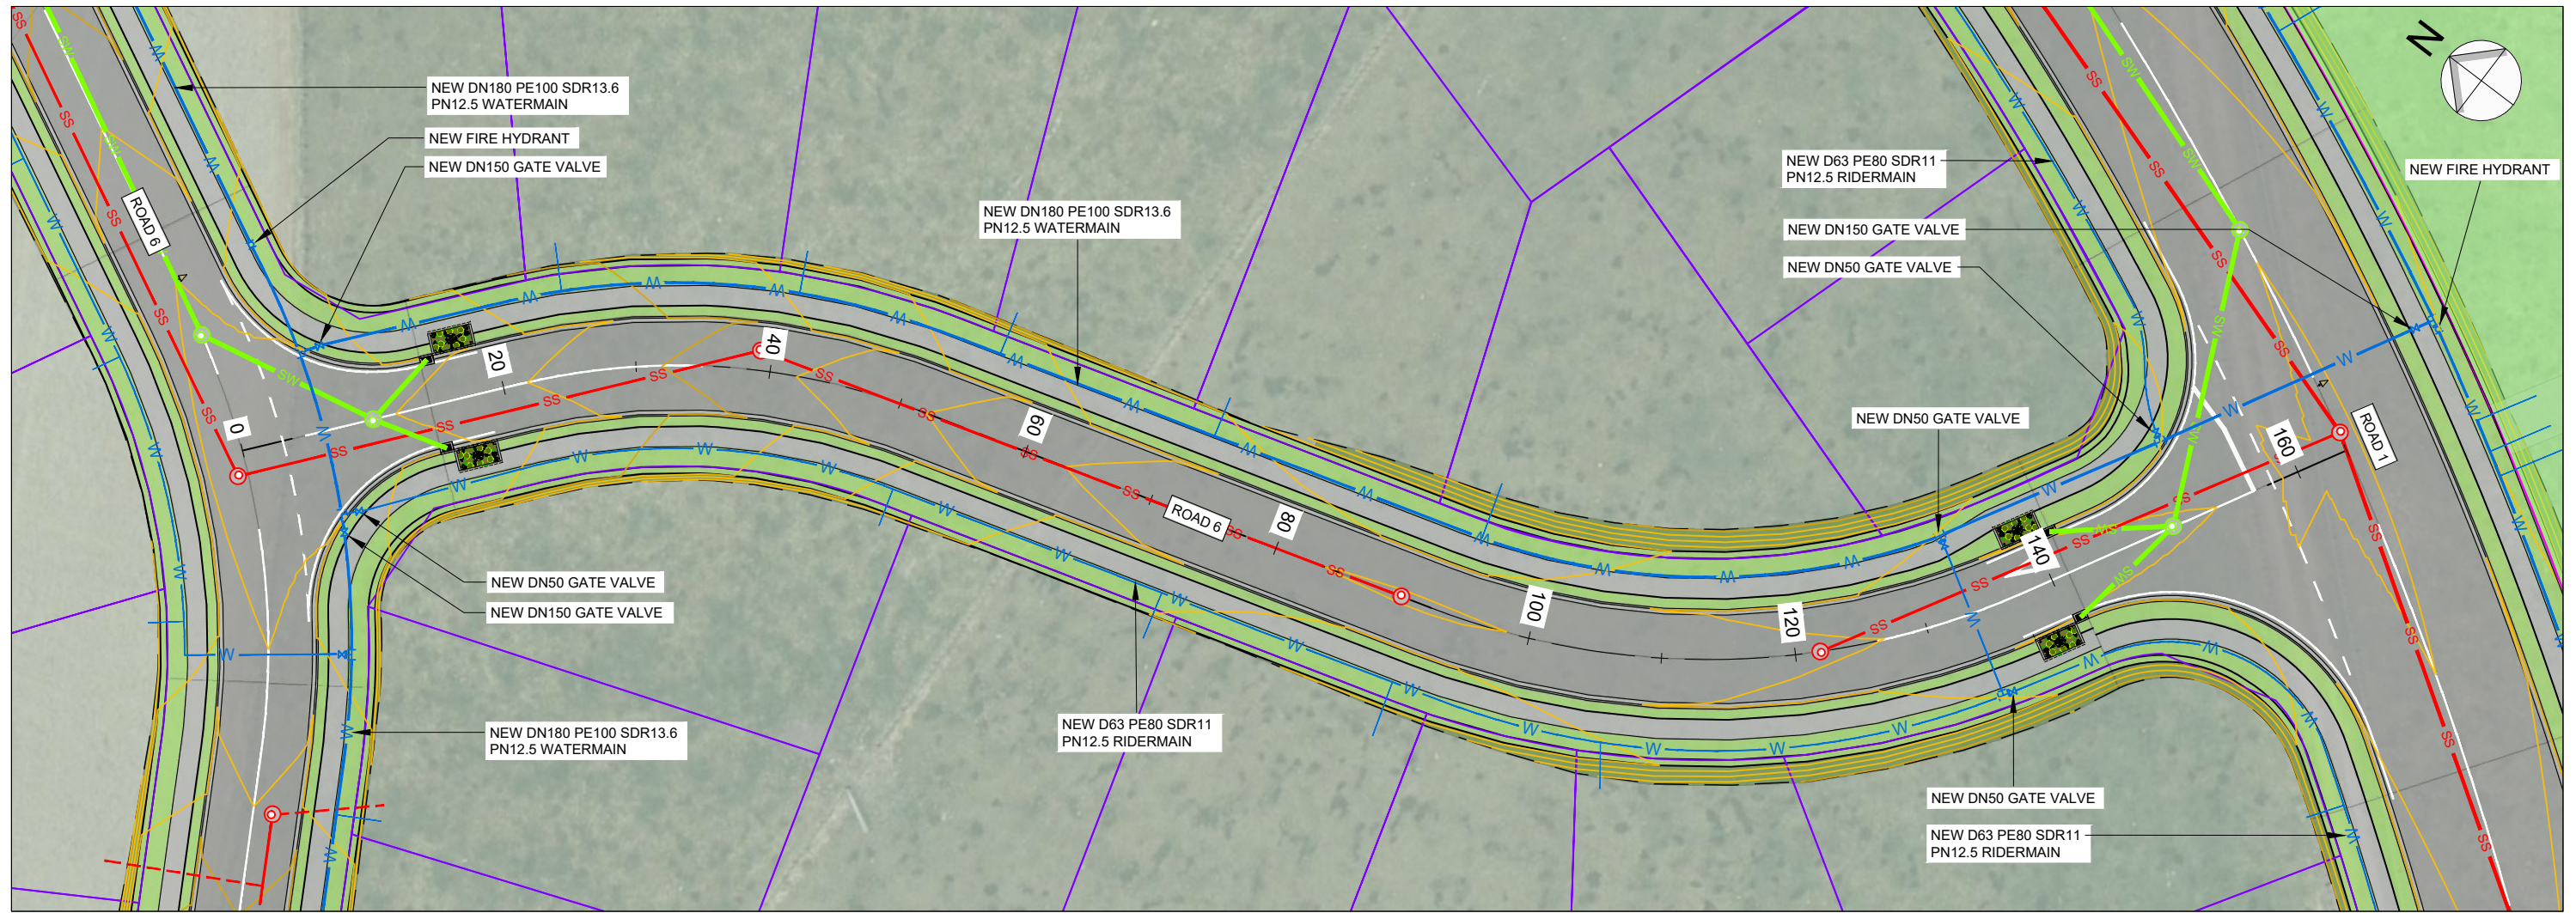

WATER RETICULATION LAYOUT PLAN - ROAD 6 CH 0 TO 164
SCALE 1:500

INFORMATION



3 DAVIDSON STREET
NEW PLYMOUTH 4310
Ph. 06 759 0999
© COPYRIGHT RED JACKET LTD

3/06/25	B	DRAFT FOR INFORMATION	BC	LB	-	-
DATE	REV	REV RECORD	BY	CHD	VER	APP


Client
W & C BOLTON

Project
**PROPOSED RESIDENTIAL DEVELOPMENT
PARKLANDS AVENUE
BELL BLOCK**

Sheet Title
**WATER RETICULATION
LAYOUT PLAN - ROAD 6
CH 0 TO 164**

A3	Sheet No. C6-11	Rev. B
File No. DWG-3917-C-01		

File Name: Z:\JOB\3501-4000\3901-3950\3917 Parklands Ave Subdivision - Stage 6\DWG\DWG-3917-C-06 Rooding.dwg - C6-11 W Plot Date: 03/06/2025 Plot Time: 11:26

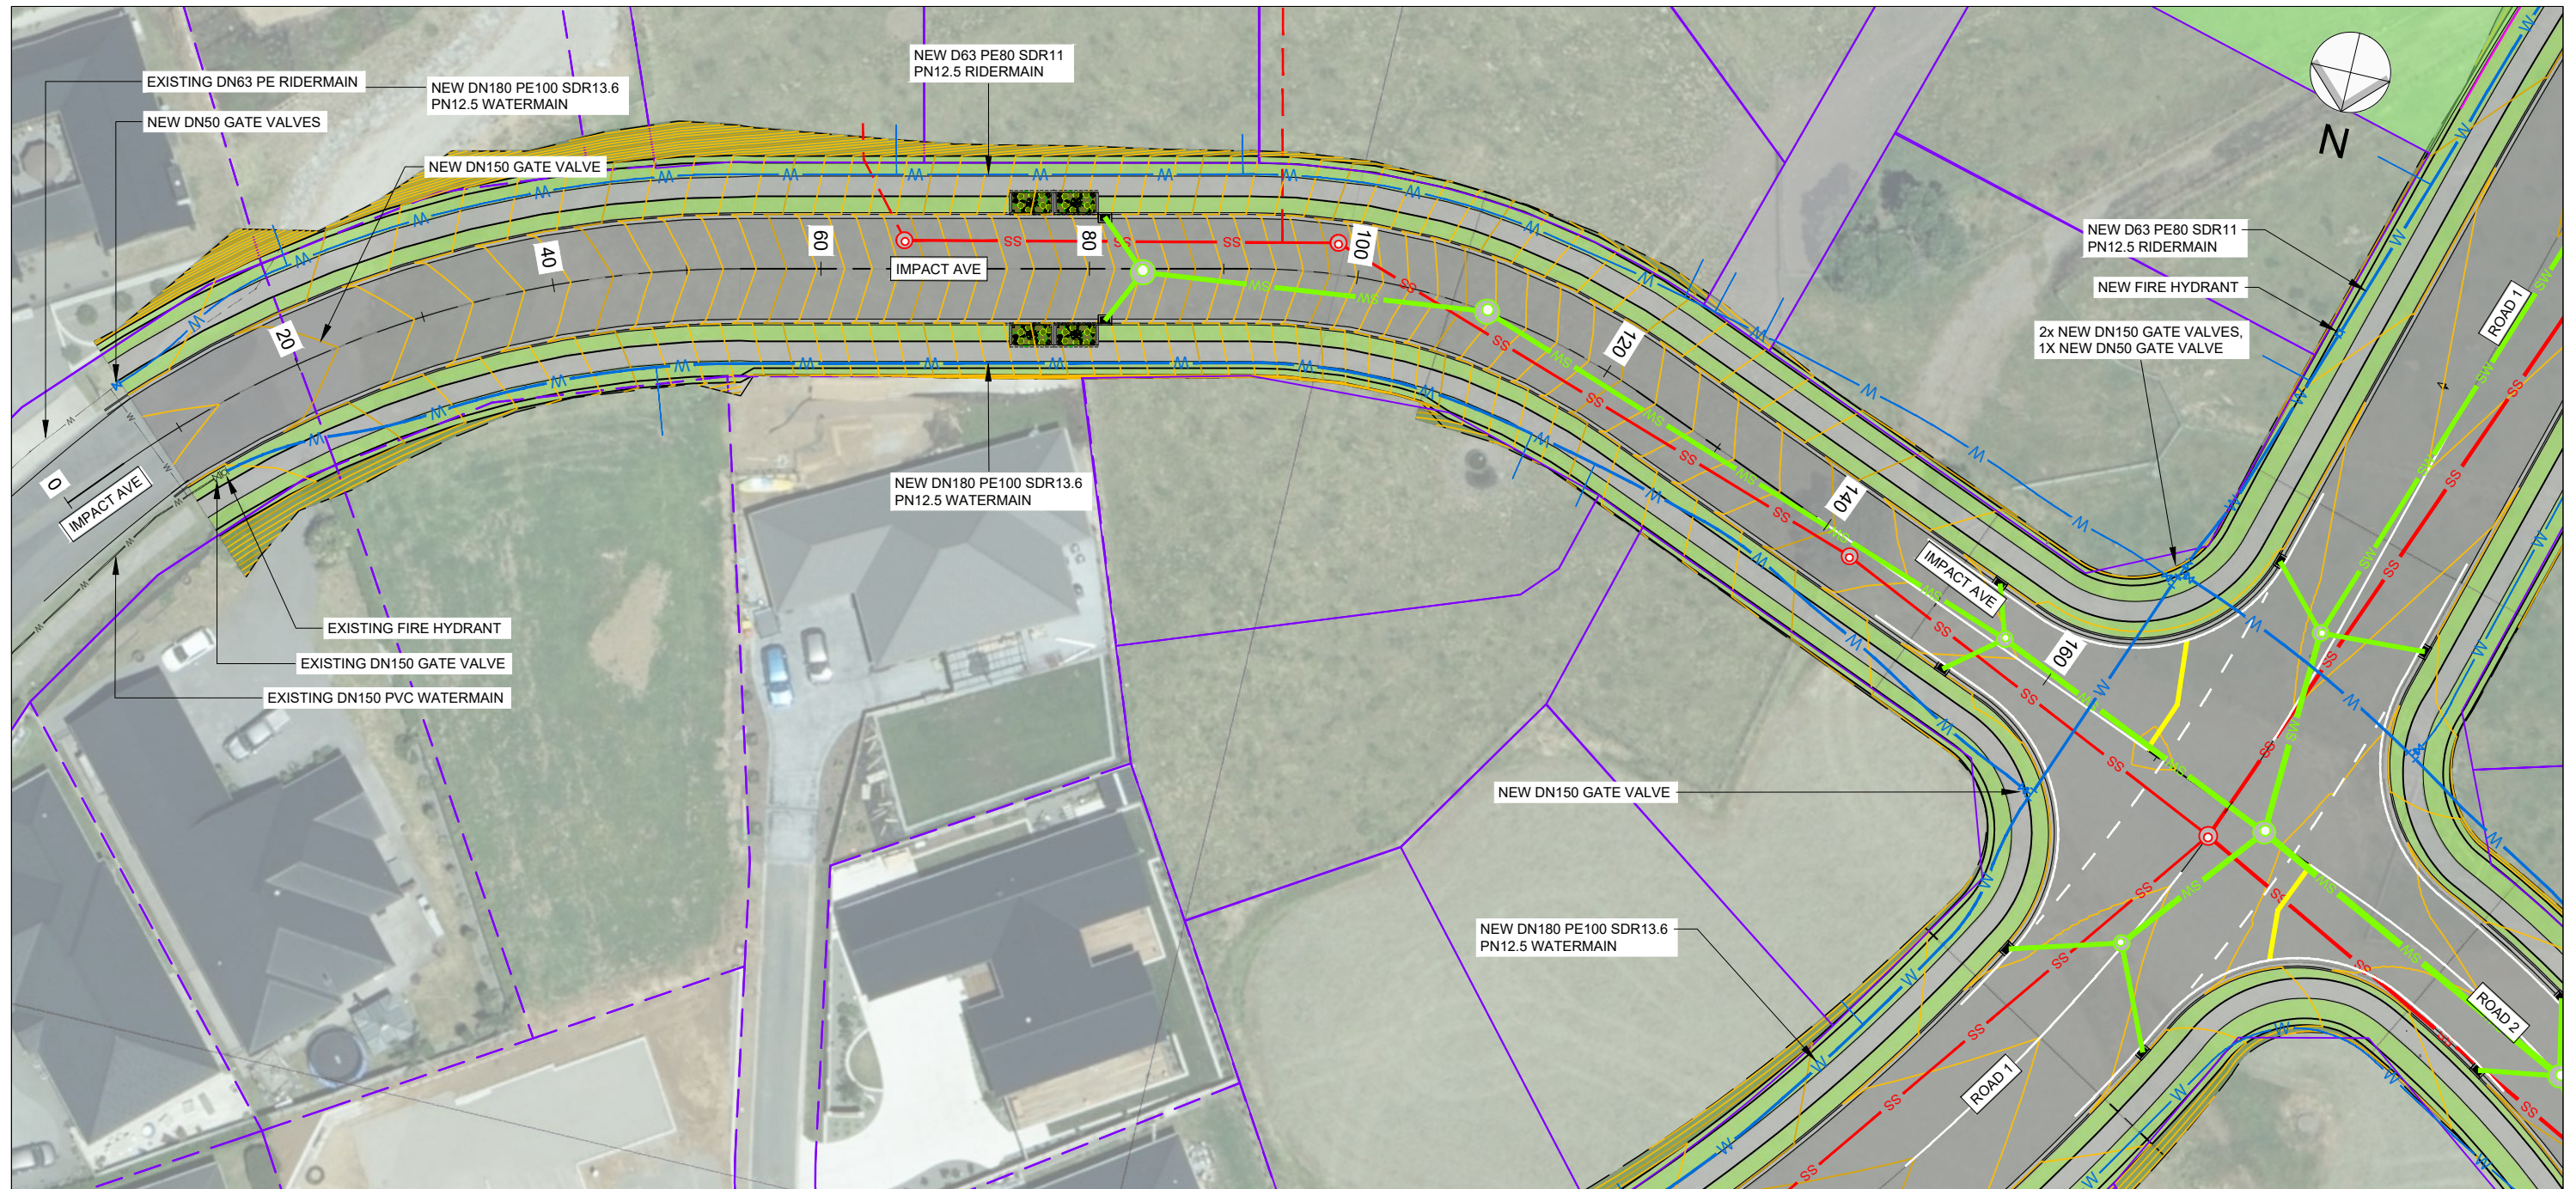

WATER RETICULATION LAYOUT PLAN - IMPACT AVE CH 0 TO 176
SCALE 1:500

INFORMATION



3 DAVIDSON STREET
NEW PLYMOUTH 4310
Ph. 06 759 0999
© COPYRIGHT RED JACKET LTD

3/06/25	B	DRAFT FOR INFORMATION	BC	LB	-	-
DATE	REV	REV RECORD	BY	CHD	VER	APP

Client
W & C BOLTON

Project
**PROPOSED RESIDENTIAL DEVELOPMENT
PARKLANDS AVENUE
BELL BLOCK**

Sheet Title
**WATER RETICULATION
LAYOUT PLAN - IMPACT AVE
CH 0 TO - 176**

A3	Sheet No. C6-12	Rev. B
File No. DWG-3917-C-01		

File Name: Z:\JOB\3501-4000\3901-3950\3917-C-06 Roading.dwg - Stage 6\DWG\DWG-3917-C-06 Roading.dwg - C6-12 W Plot Date: 03/06/2025 Plot Time: 11:24