

DO NOT SCALE - IF IN DOUBT, ASK

200 mm

150

100

80

60

40

20

0

ORIGINAL SIZE A1

	PROPERTY BOUNDARY
	EXISTING KERB
	NEW KERB
	PROTECTED CYCLE LANE
	SHARED PATH
	FOOTPATH
	ROAD MARKINGS
	NO STOPPING LINE
	SHARED LANE MARKING
	RED SURFACE COLOURING
	TRAFFIC ISLAND
	GRASS / LANDSCAPING
	NEW / RELOCATED BUS SHELTER
	TACTILE PAVERS (LAYOUT INDICATIVE)
	ON-STREET PARKING
	EXISTING PARKING TIME RESTRICTION TO REMAIN

Colourings shown are to distinguish the various facility types and design elements and may not reflect their actual colours.

SCHEME DRAWING
THIS IS NOT A FINALISED DRAWING SET

SCALE:
1:500 @ A3 (1:250 @ A1)



ORIGINAL DRAWING
IN COLOUR

NOT FOR CONSTRUCTION



South Road/Devon Street West (SH45)

Median island crossing point at Blagdon Shops (without raised safety platform)

Belair Avenue to Baylys Road
Low Cost - Low Risk Project
Sheet 01 Revised 9 April 24



DO NOT SCALE - IF IN DOUBT, ASK

200mm

150

100

90

80

70

60

50

40


30

20

10

0

ORIGINAL SIZE A1

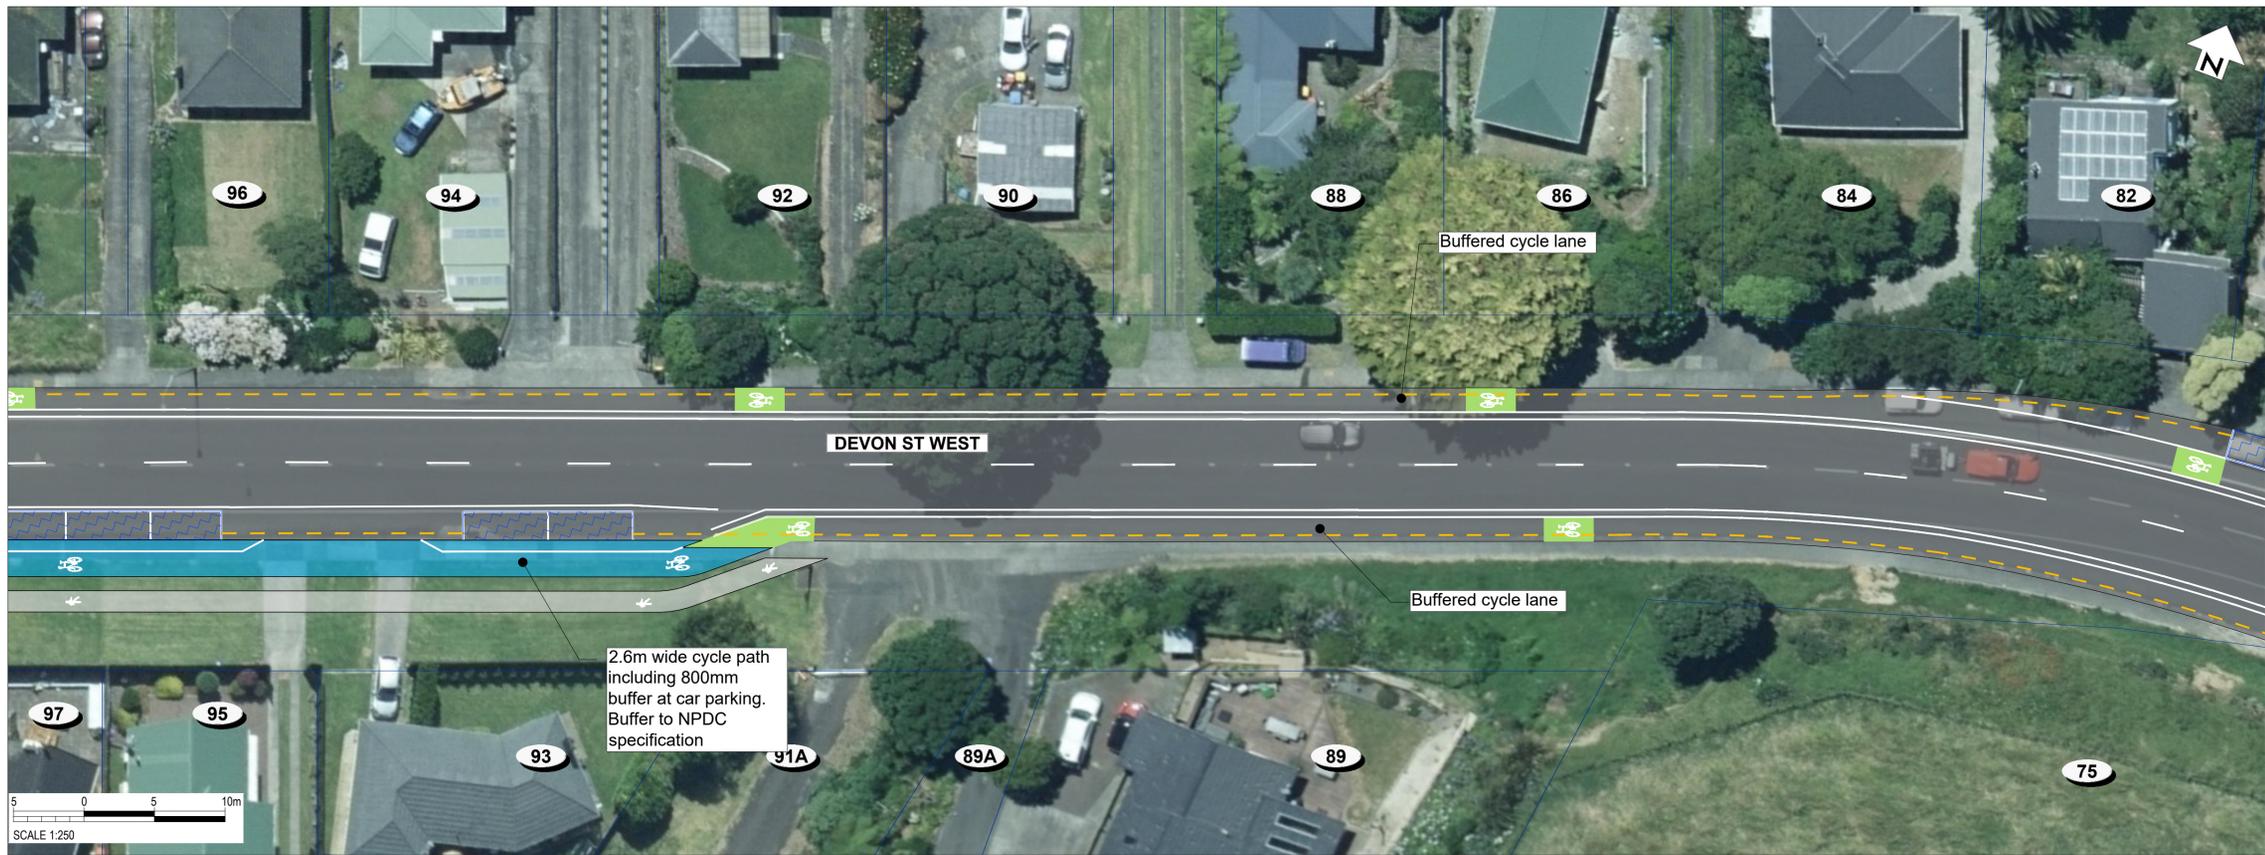

	PROPERTY BOUNDARY
	EXISTING KERB
	NEW KERB
	PROTECTED CYCLE LANE
	SHARED PATH
	FOOTPATH
	ROAD MARKINGS
	NO STOPPING LINE
	SHARED LANE MARKING
	RED SURFACE COLOURING
	TRAFFIC ISLAND
	GRASS / LANDSCAPING
	NEW / RELOCATED BUS SHELTER
	TACTILE PAVERS (LAYOUT INDICATIVE)
	ON-STREET PARKING
	EXISTING PARKING TIME RESTRICTION TO REMAIN

Colourings shown are to distinguish the various facility types and design elements and may not reflect their actual colours.

SCHEME DRAWING
THIS IS NOT A FINALISED DRAWING SET

SCALE:
1:500 @ A3 (1:250 @ A1)



ORIGINAL DRAWING
IN COLOUR

NOT FOR CONSTRUCTION




South Road/Devon Street West (SH45)

Median island crossing point at Blagdon Shops
(without raised safety platform)

Belair Avenue to Baylys Road
Low Cost - Low Risk Project
Sheet 02 Revised 9 April 24



ORIGINAL SIZE A1

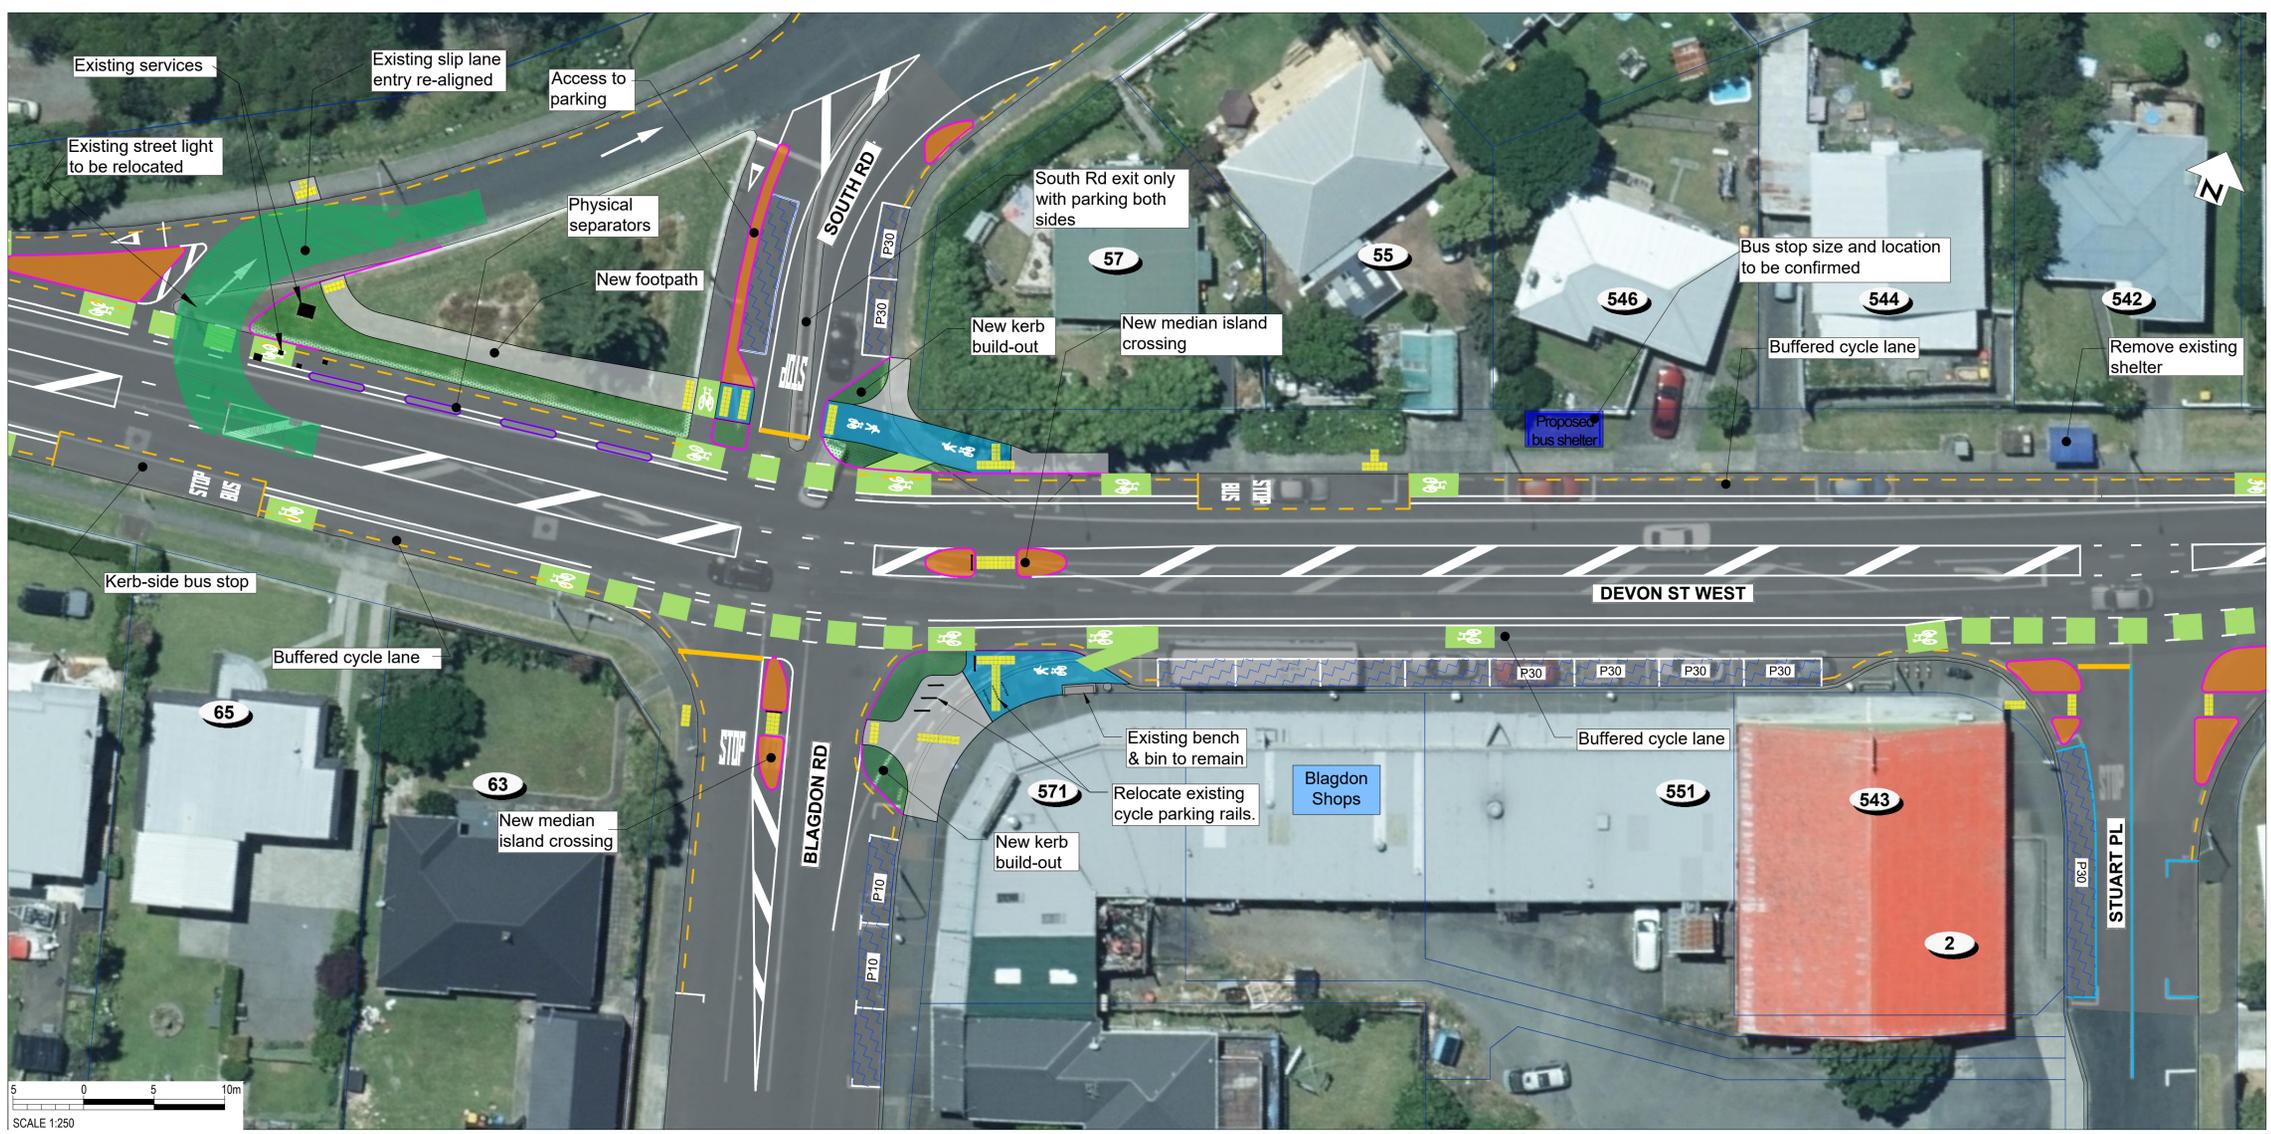


- PROPERTY BOUNDARY
- EXISTING KERB
- NEW KERB
- PROTECTED CYCLE LANE
- SHARED PATH
- FOOTPATH
- ROAD MARKINGS
- NO STOPPING LINE
- SHARED LANE MARKING
- RED SURFACE COLOURING
- TRAFFIC ISLAND
- GRASS / LANDSCAPING
- NEW / RELOCATED BUS SHELTER
- TACTILE PAVERS (LAYOUT INDICATIVE)
- ON-STREET PARKING
- EXISTING PARKING TIME RESTRICTION TO REMAIN

Colourings shown are to distinguish the various facility types and design elements and may not reflect their actual colours.

SCHEME DRAWING
THIS IS NOT A FINALISED DRAWING SET

SCALE:
1:500 @ A3 (1:250 @ A1)

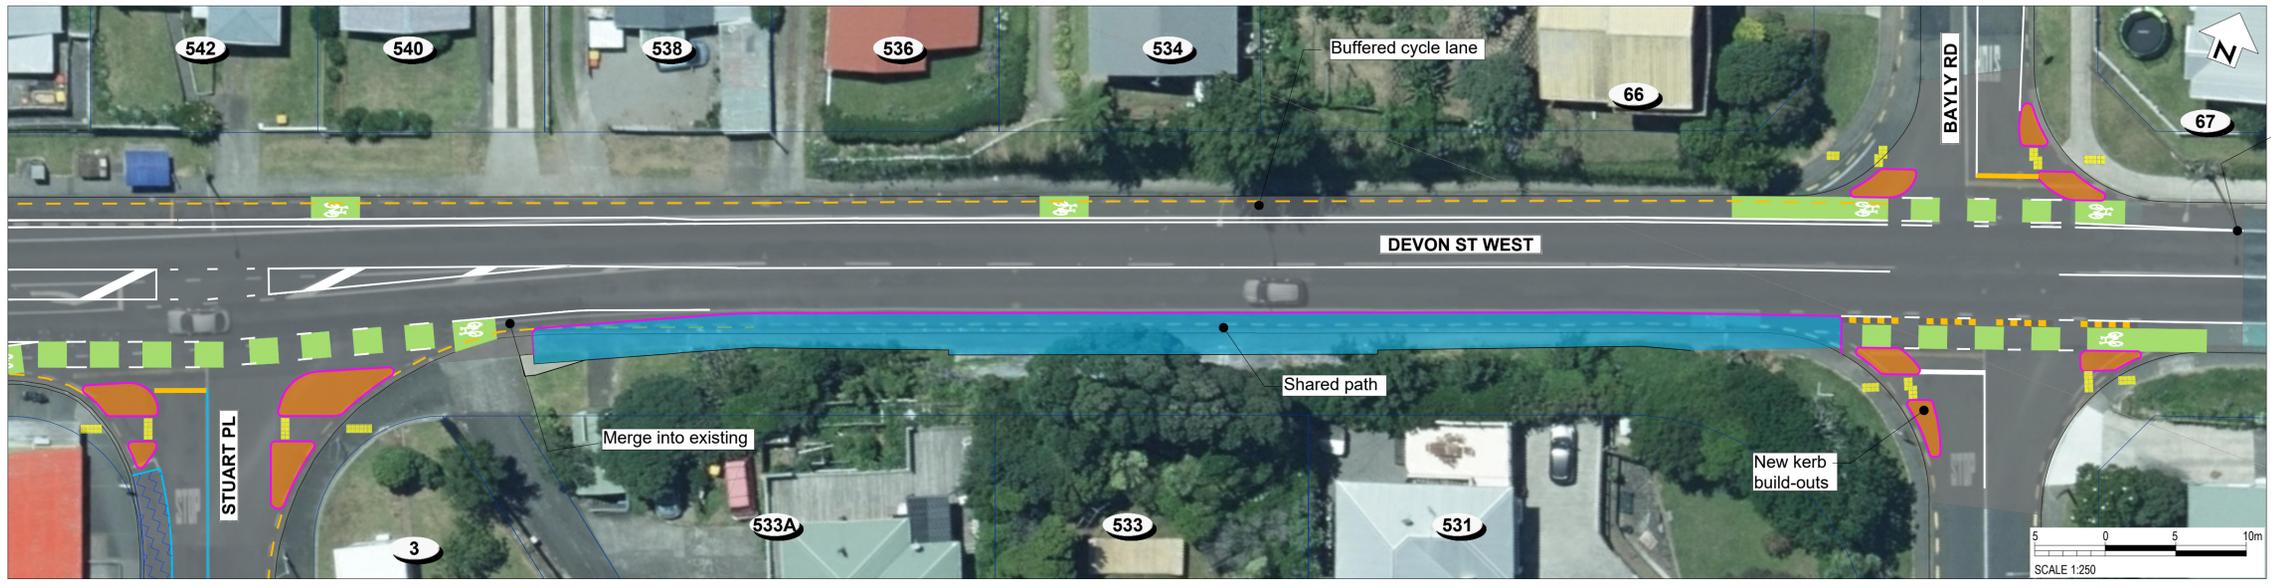

NOT FOR CONSTRUCTION



South Road/Devon Street West (SH45)

Median island crossing point at Blagdon Shops
(without raised safety platform)

Belair Avenue to Baylys Road
Low Cost - Low Risk Project
Sheet 03 Revised 9 April 24

