


File Name: Z:\JOBSS\3501-4000\3901-3950\3917 Parklands Ave Subdivision - Stage 6\DWG\DWG-3917-C-06 Roading.dwg - C7-1 WW Plot Date: 03/06/2025 Plot Time: 13:13

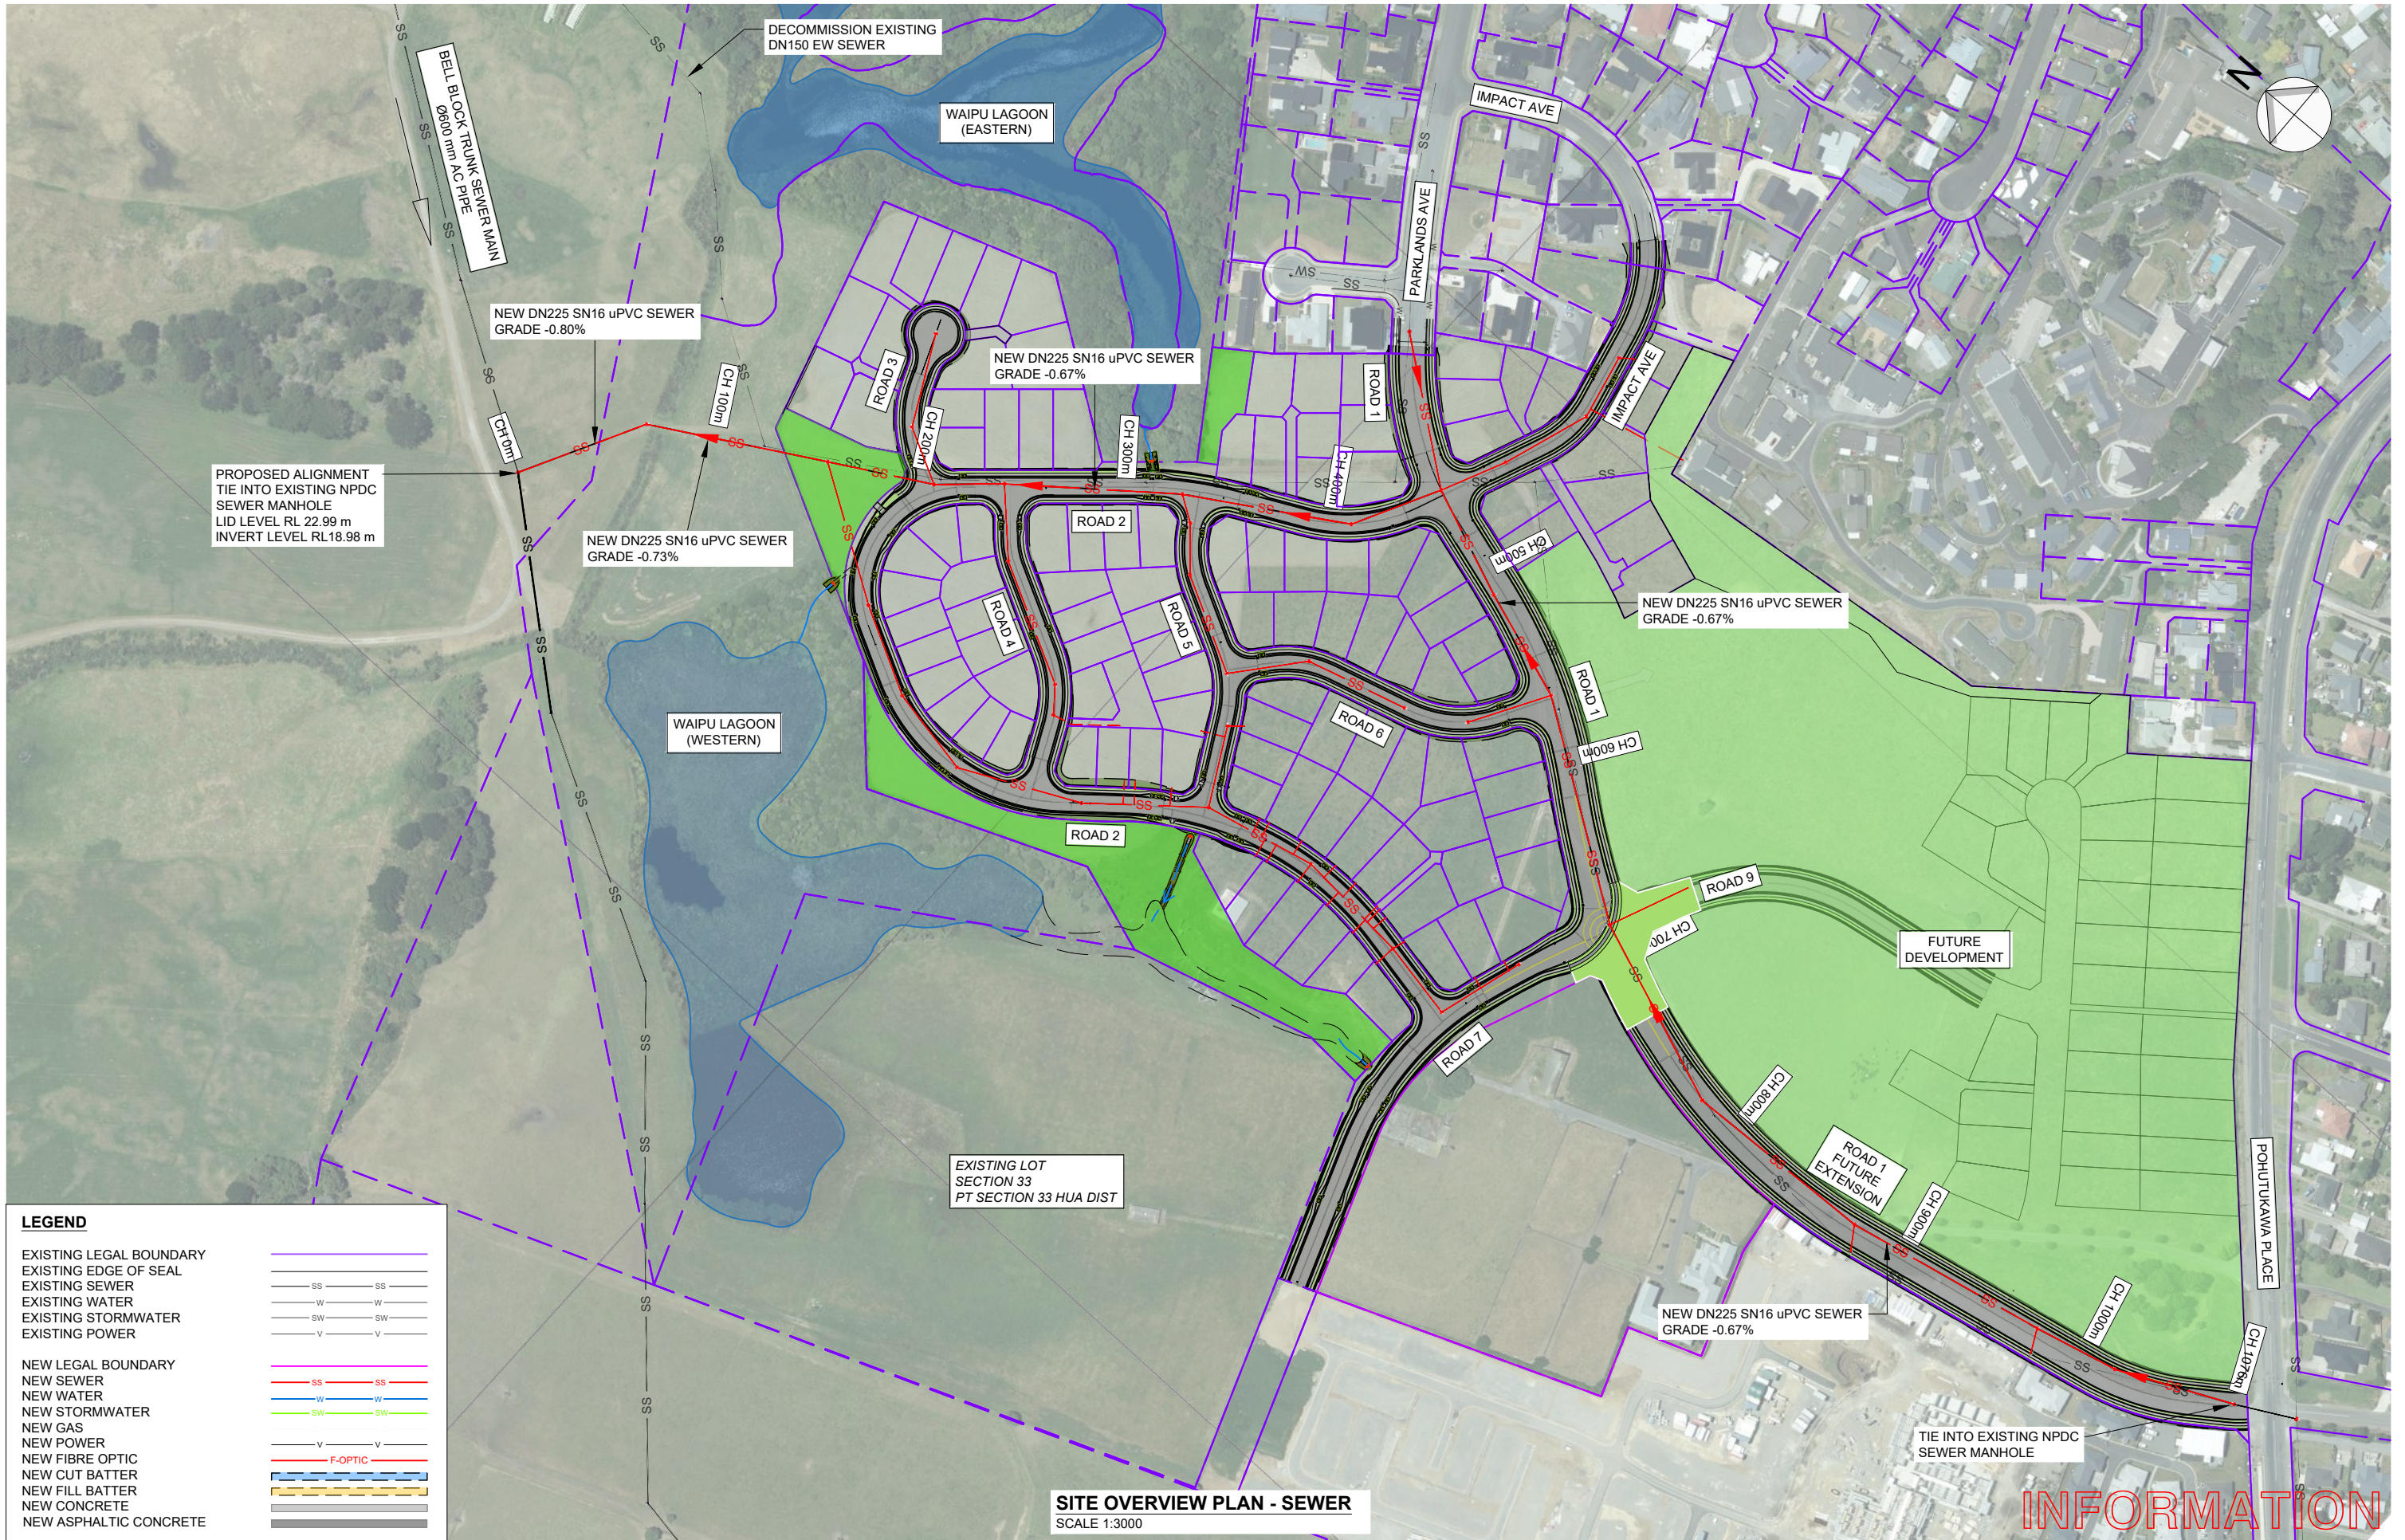

**SITE OVERVIEW PLAN - SEWER**  
SCALE 1:3000

INFORMATION

LEGEND	
EXISTING LEGAL BOUNDARY	
EXISTING EDGE OF SEAL	
EXISTING SEWER	
EXISTING WATER	
EXISTING STORMWATER	
EXISTING POWER	
NEW LEGAL BOUNDARY	
NEW SEWER	
NEW WATER	
NEW STORMWATER	
NEW GAS	
NEW POWER	
NEW FIBRE OPTIC	
NEW CUT BATTER	
NEW FILL BATTER	
NEW CONCRETE	
NEW ASPHALTIC CONCRETE	



3 DAVIDSON STREET  
NEW PLYMOUTH 4310  
Ph. 06 759 0999  
© COPYRIGHT RED JACKET LTD

3/06/25	B	DRAFT FOR INFORMATION	BC	LB	-	-
DATE	REV	REV RECORD	BY	CHD	VER	APP


Client  
**W & C BOLTON**

Project  
**PROPOSED RESIDENTIAL DEVELOPMENT  
PARKLANDS AVENUE  
BELL BLOCK**


Sheet Title  
**SITE OVERVIEW PLAN  
SEWER**

A3	Sheet No. C7-1	Rev. B
File No. DWG-3917-C-01		



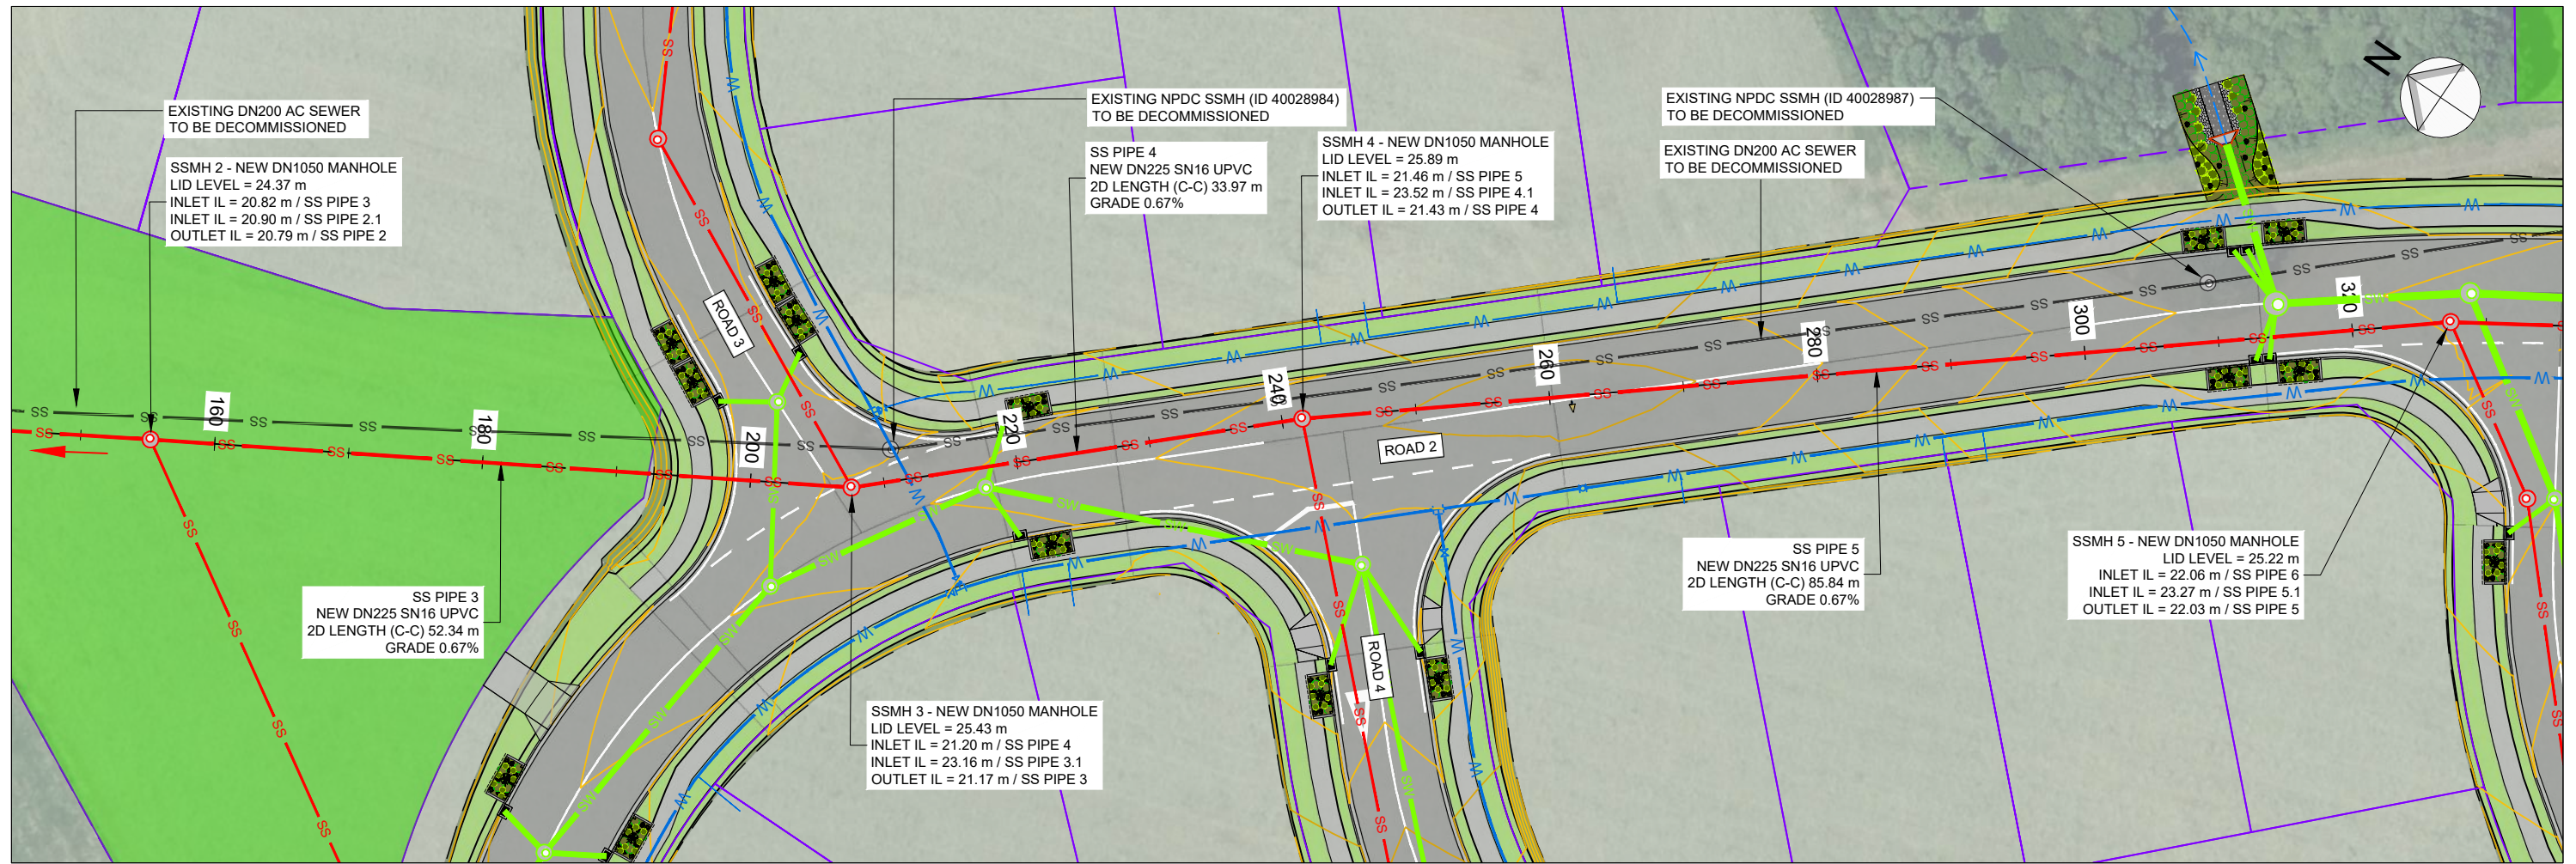


**SEWER LAYOUT PLAN - SSMH 2 - SSMH 5**  
SCALE 1:500

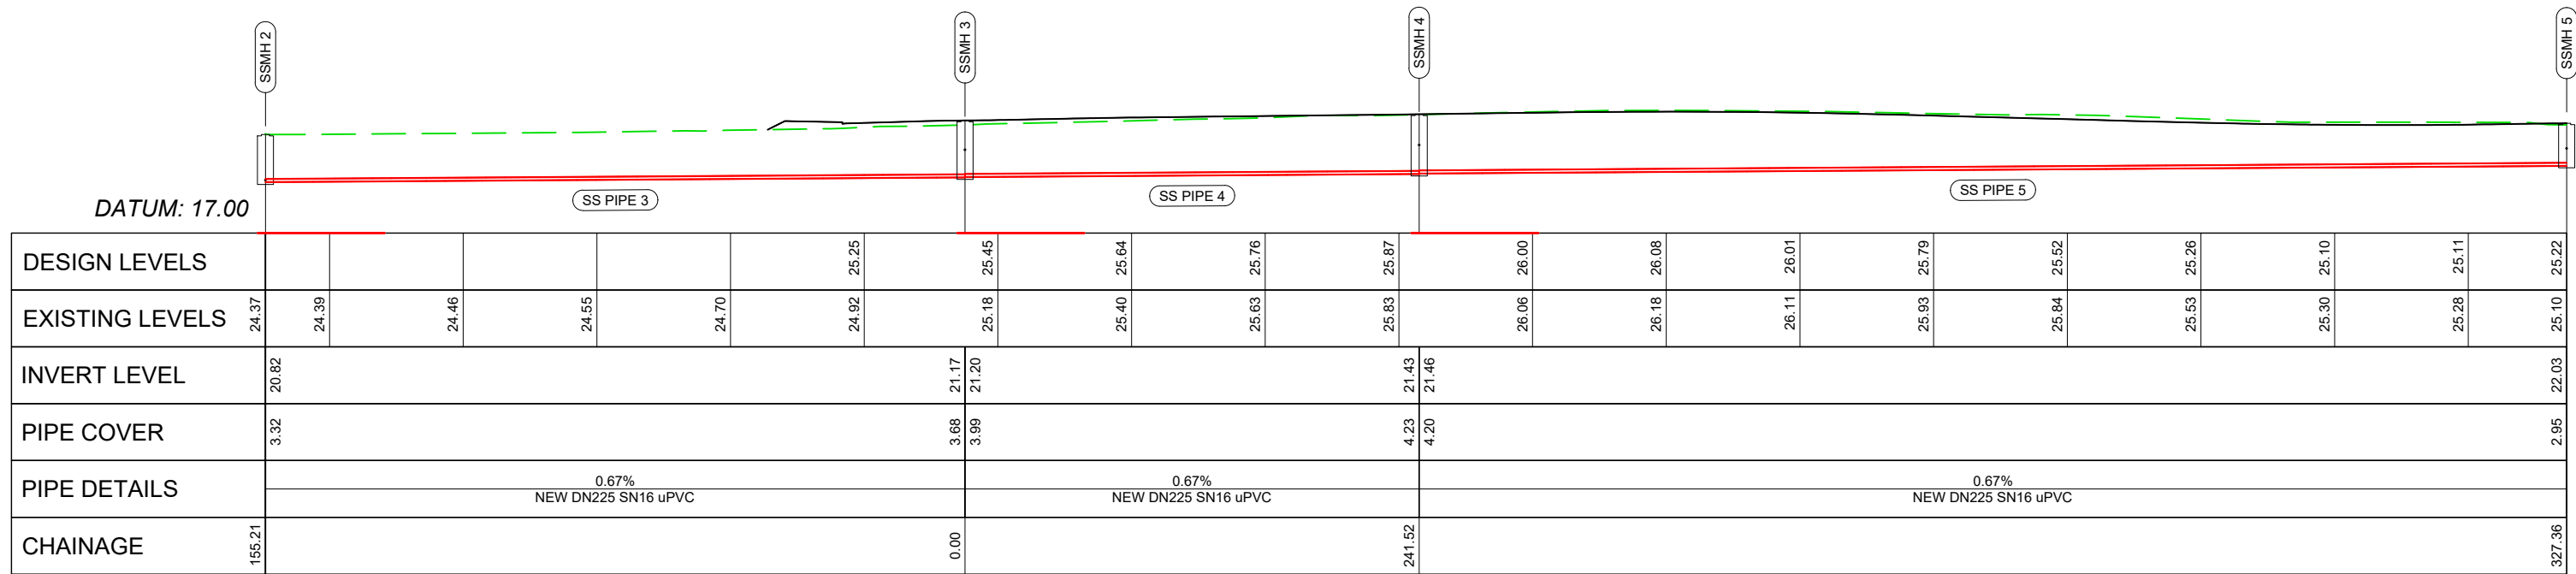


**SEWER PROFILE - SSMH 2 - SSMH 5**  
SCALE - HORIZONTAL 1:500 VERTICAL 1:500

INFORMATION

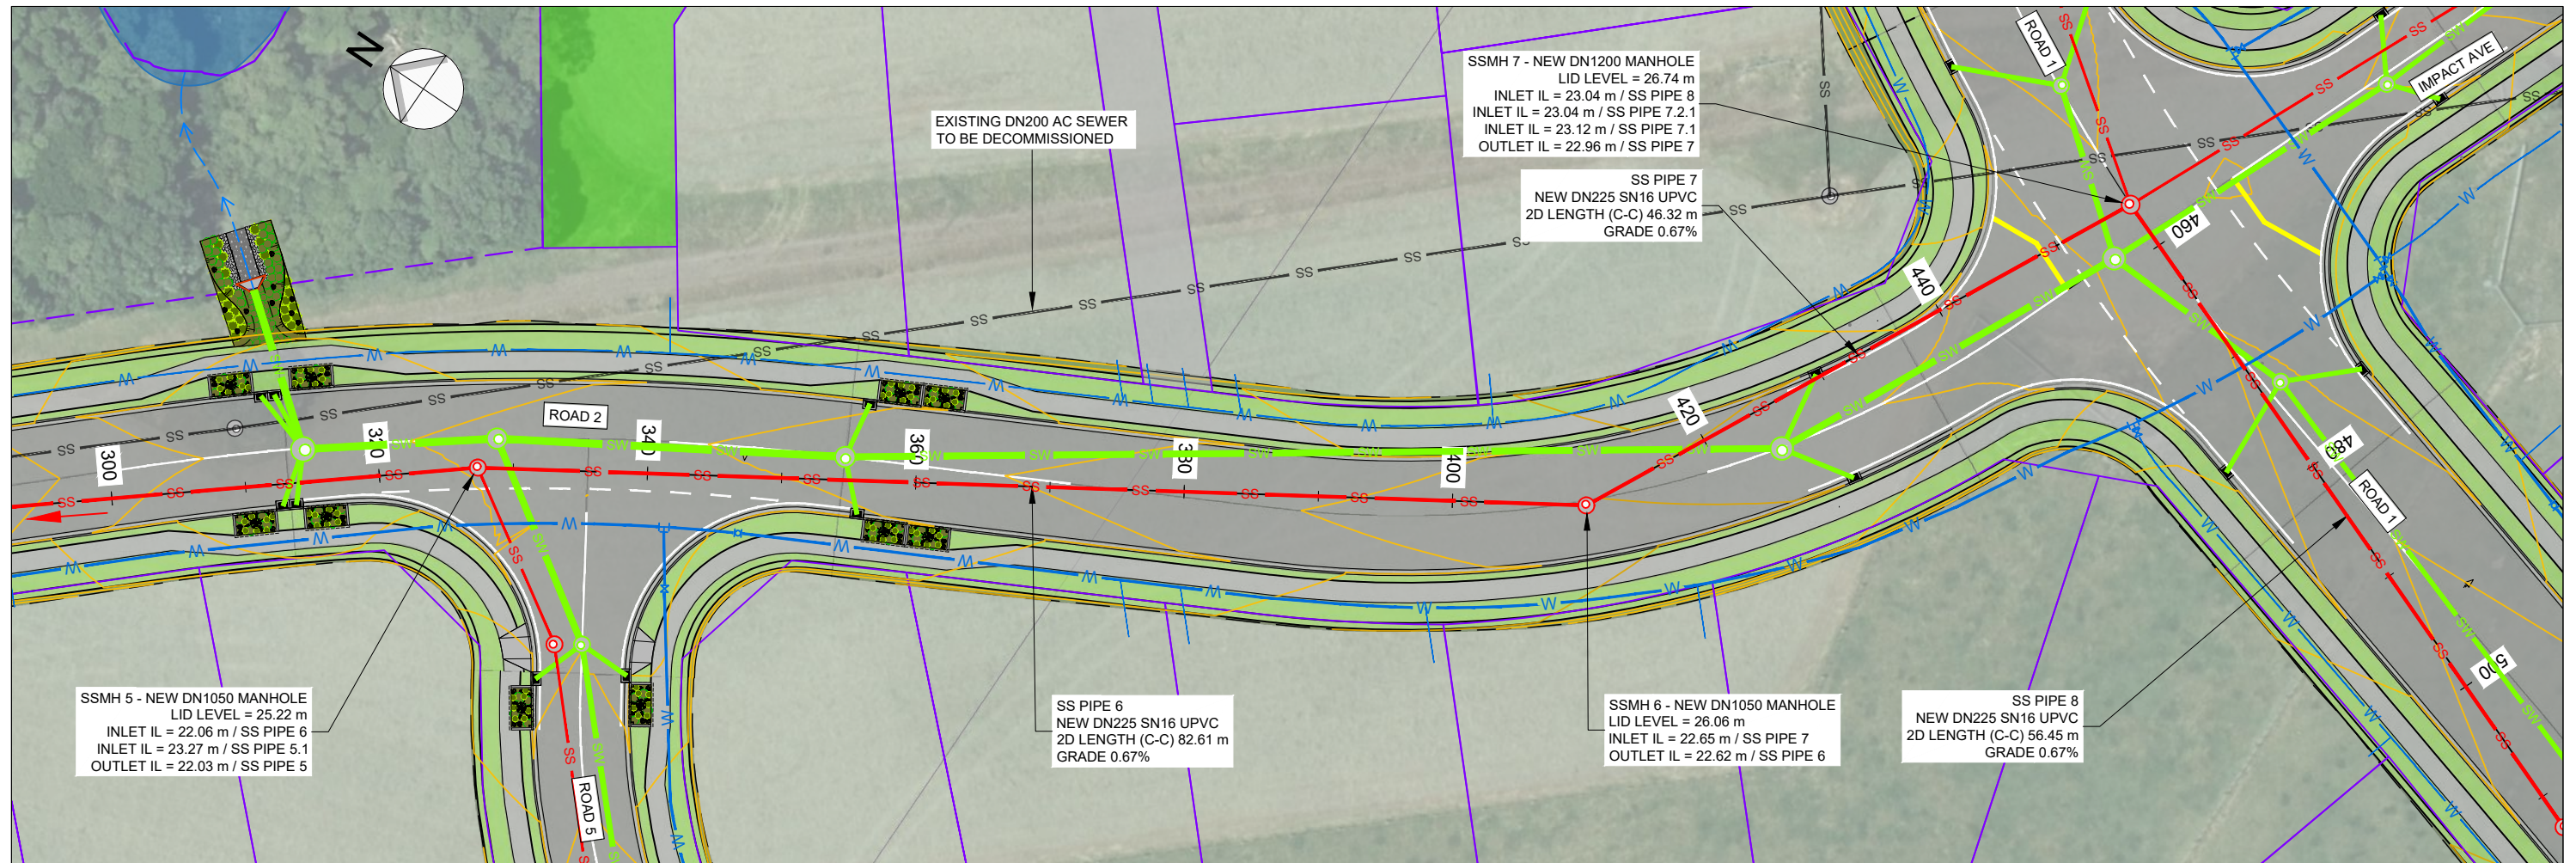

**SEWER LAYOUT PLAN - SSMH 5 - SSMH 7**  
SCALE 1:500

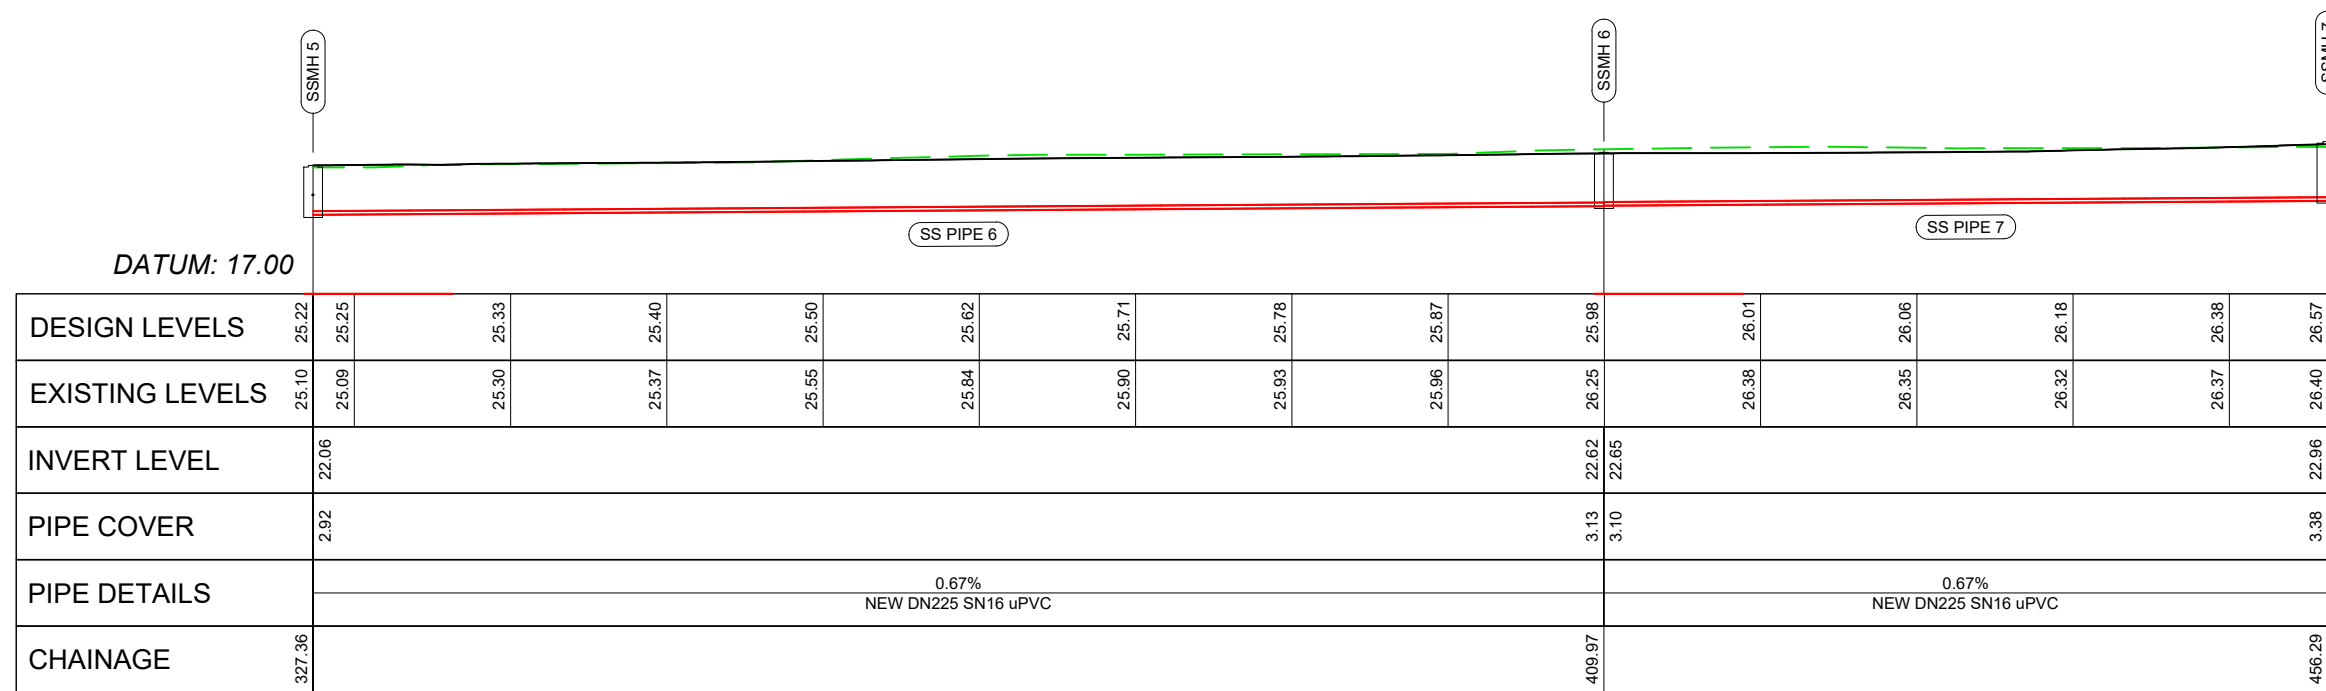

**SEWER PROFILE - SSMH 5 - SSMH 7**  
SCALE - HORIZONTAL 1:500 VERTICAL 1:500

INFORMATION



3 DAVIDSON STREET  
NEW PLYMOUTH 4310  
Ph. 06 759 0999  
© COPYRIGHT RED JACKET LTD

3/06/25	B	DRAFT FOR INFORMATION	BC	LB	-	-
DATE	REV	REV RECORD	BY	CHD	VER	APP


Client  
W & C BOLTON

Project  
PROPOSED RESIDENTIAL DEVELOPMENT  
PARKLANDS AVENUE  
BELL BLOCK


Sheet Title  
SEWER  
LAYOUT PLAN & PROFILE  
SSMH 5 - SSMH 7 (ROAD 2)

A3	Sheet No. C7-4	Rev. B
File No. DWG-3917-C-01		

File Name: Z:\JOB\3501-4000\3901-3950\3917 Parklands Ave Subdivision - Stage 6\DWG\3917-C-06 Roading.dwg - C7-4.WW Plot Date: 03/06/2025 Plot Time: 13:16

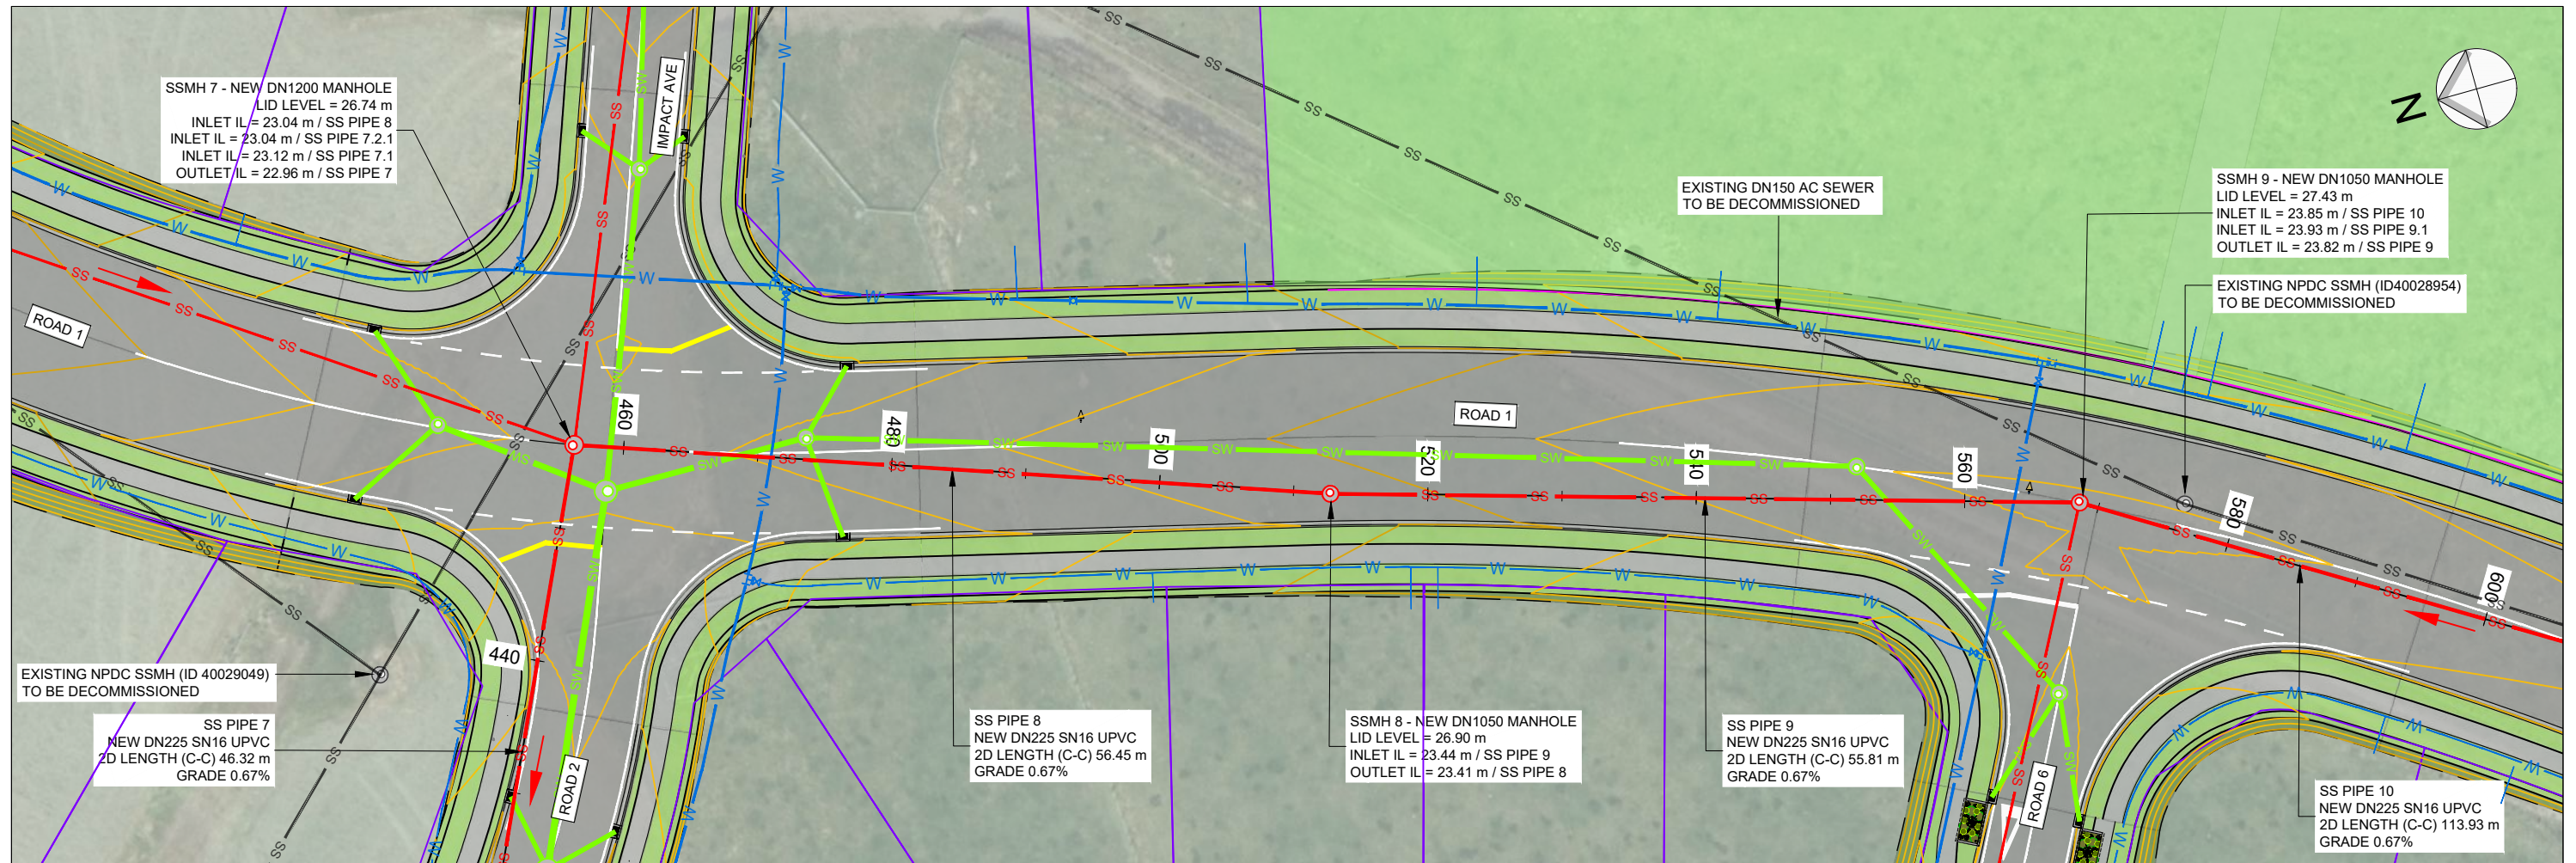

**SEWER LAYOUT PLAN - SSMH 7 - SSMH 9**  
SCALE 1:500

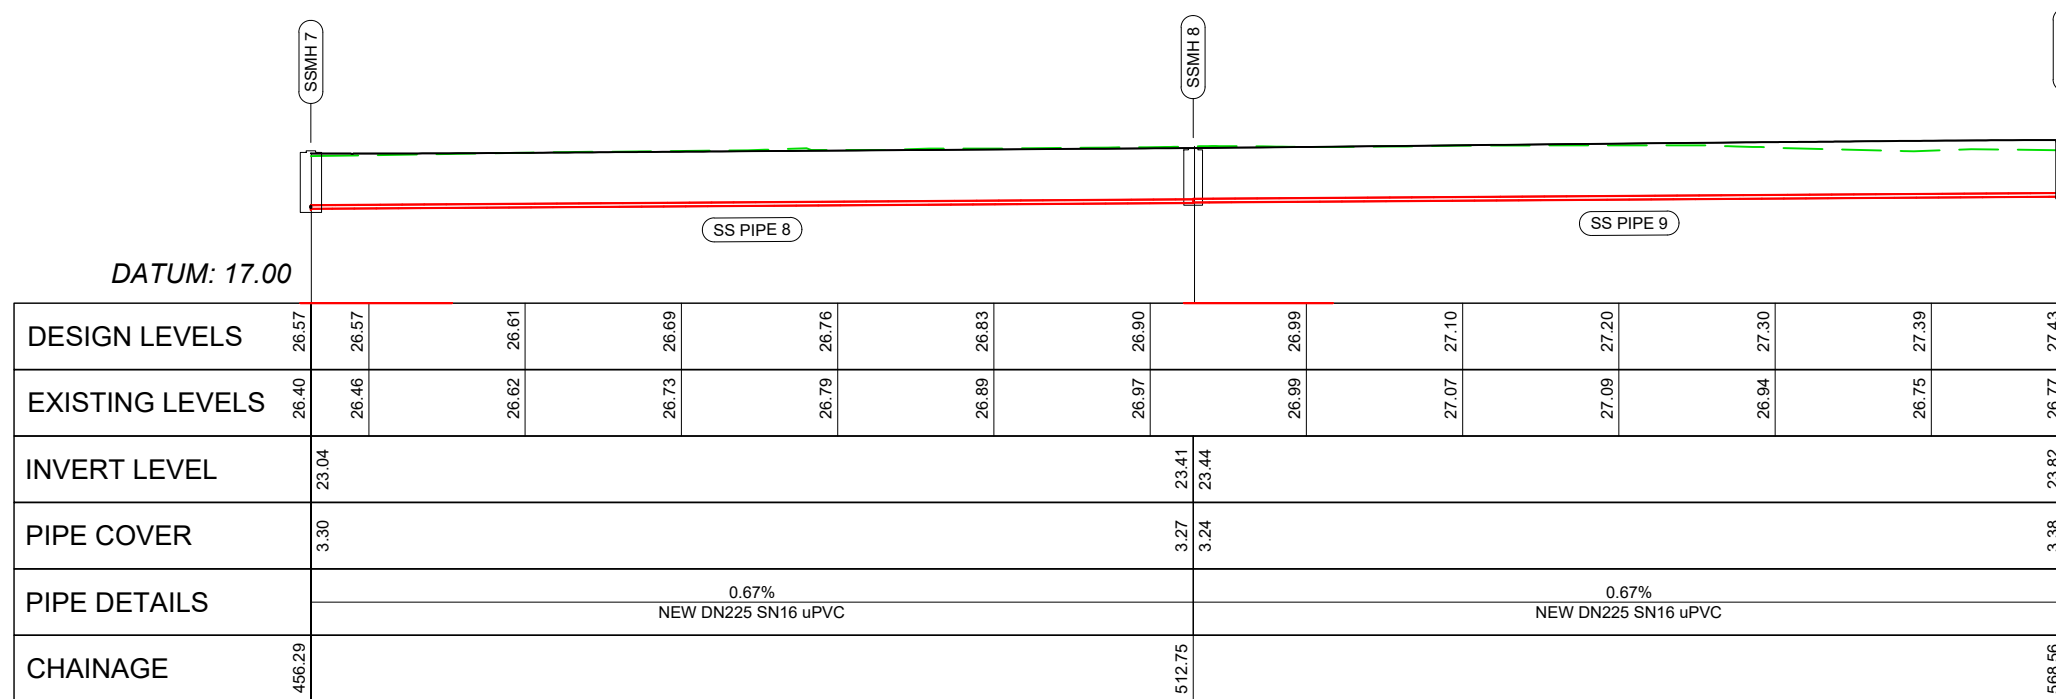

**SEWER PROFILE - SSMH 7 - SSMH 9**  
SCALE - HORIZONTAL 1:500 VERTICAL 1:500

**INFORMATION**



3 DAVIDSON STREET  
NEW PLYMOUTH 4310  
Ph. 06 759 0999  
© COPYRIGHT RED JACKET LTD


3/06/25	B	DRAFT FOR INFORMATION	BC	LB	-	-
DATE	REV	REV RECORD	BY	CHD	VER	APP

Client  
**W & C BOLTON**


Project  
**PROPOSED RESIDENTIAL DEVELOPMENT  
PARKLANDS AVENUE  
BELL BLOCK**

Sheet Title  
**SEWER  
LAYOUT PLAN & PROFILE  
SSMH 7 - SSMH 9 (ROAD 1)**

A3	Sheet No. C7-5	Rev. B
File No. DWG-3917-C-01		

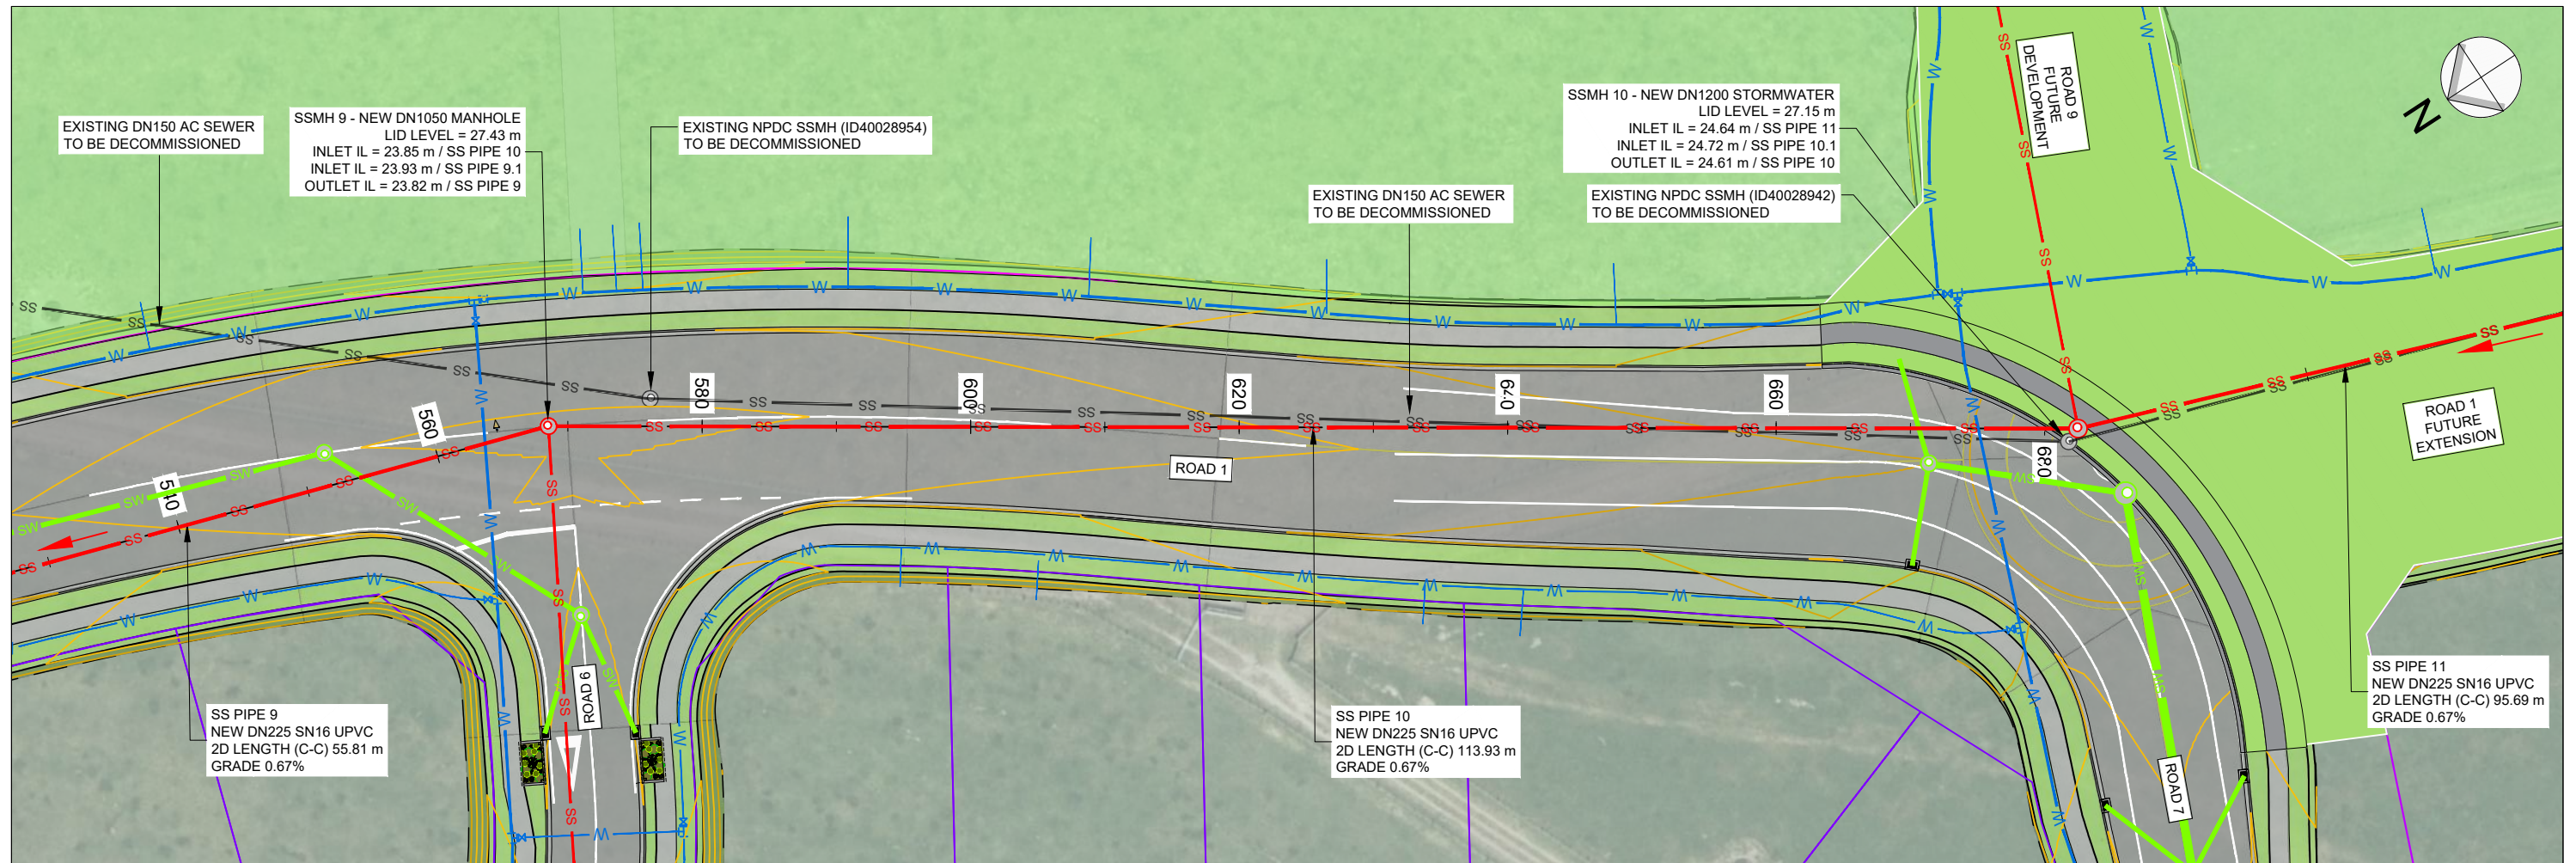

**SEWER LAYOUT PLAN - SSMH 9 - SSMH 10**  
SCALE 1:500

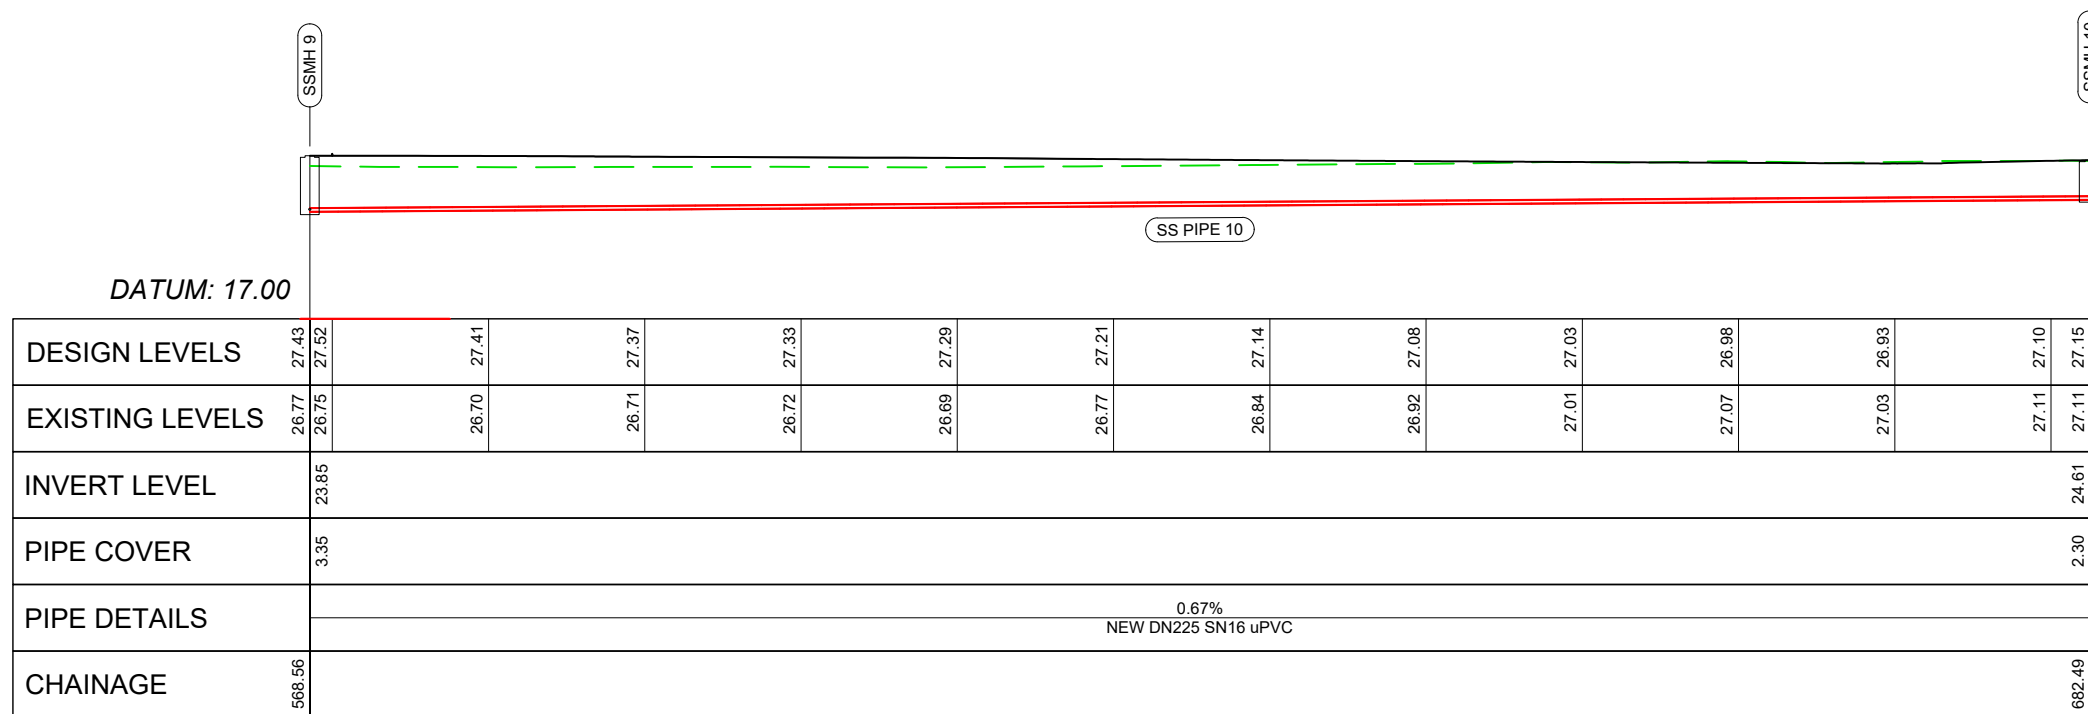

**SEWER PROFILE - SSMH 9 - SSMH 10**  
SCALE - HORIZONTAL 1:500 VERTICAL 1:500

**INFORMATION**



3 DAVIDSON STREET  
NEW PLYMOUTH 4310  
Ph. 06 759 0999  
© COPYRIGHT RED JACKET LTD

3/06/25	B	DRAFT FOR INFORMATION	BC	LB	-	-
DATE	REV	REV RECORD	BY	CHD	VER	APP

Client  
**W & C BOLTON**


Project  
**PROPOSED RESIDENTIAL DEVELOPMENT  
PARKLANDS AVENUE  
BELL BLOCK**

Sheet Title  
**SEWER  
LAYOUT PLAN & PROFILE  
SSMH 9 - SSMH 10 (ROAD 1)**


A3	Sheet No. C7-6	Rev. B
----	-------------------	-----------

File No.  
**DWG-3917-C-01**



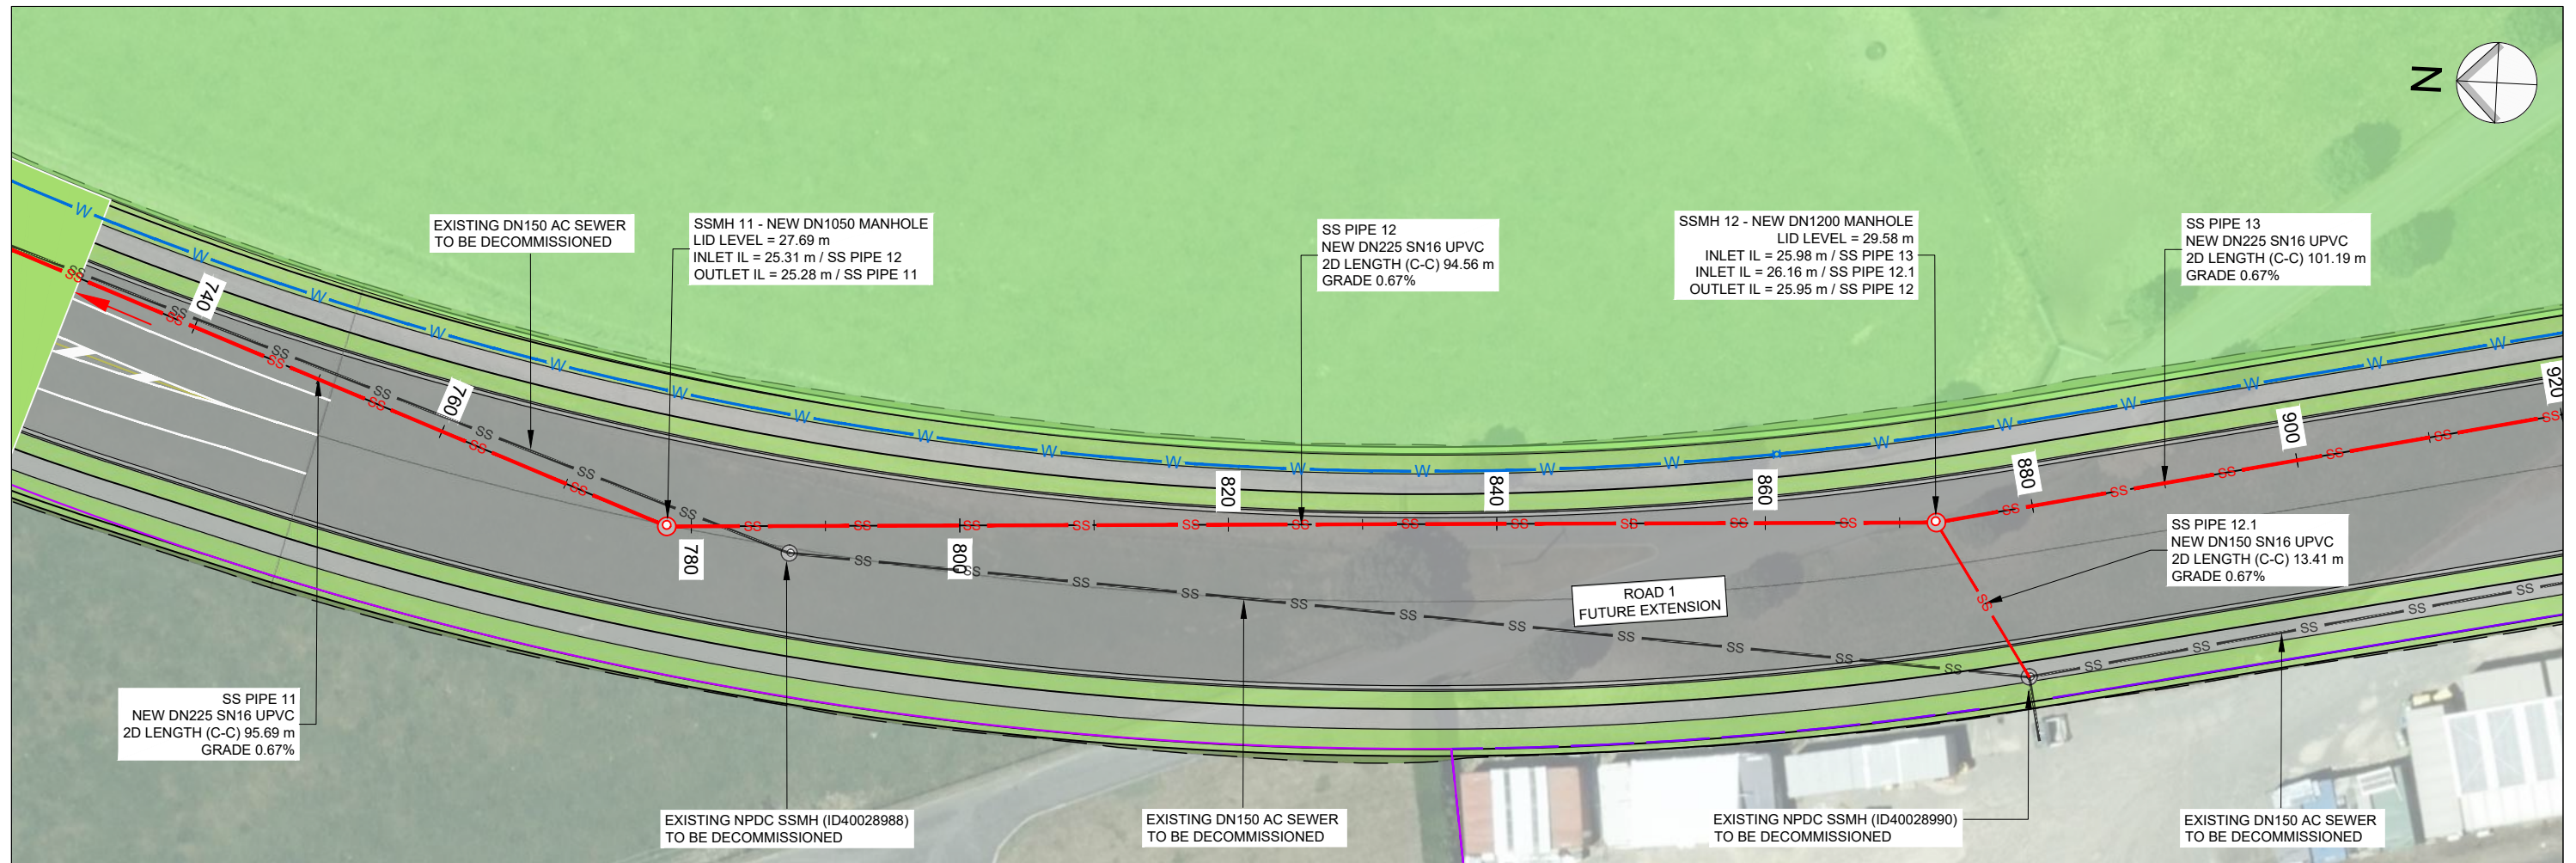

**SEWER LAYOUT PLAN - SSMH 11 - SSMH 12**  
SCALE 1:500

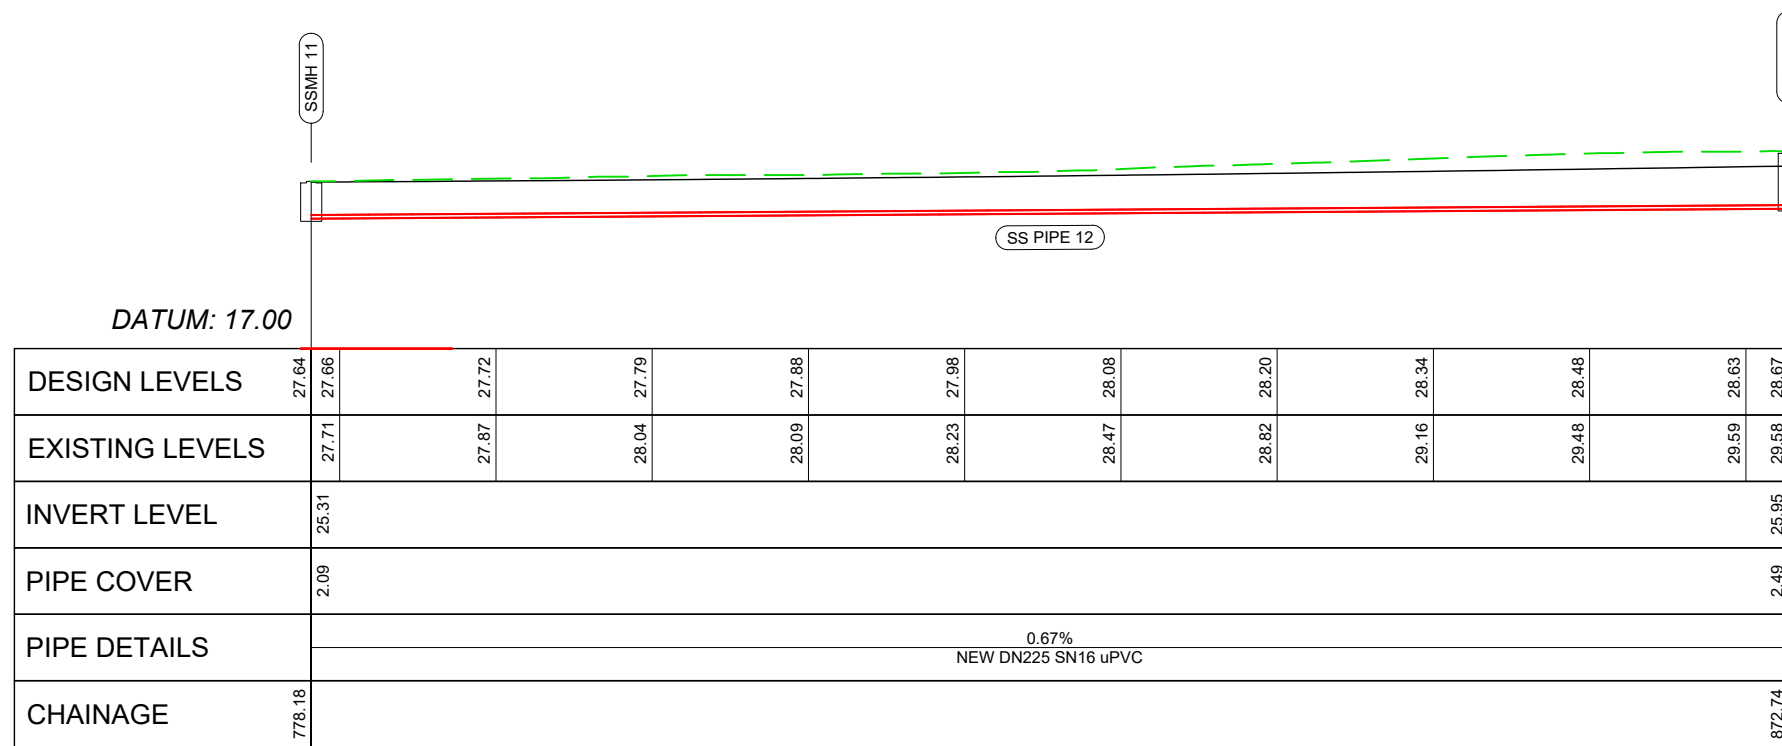

**SEWER PROFILE - SSMH 11 - SSMH 12**  
SCALE - HORIZONTAL 1:500 VERTICAL 1:500

**INFORMATION**



3 DAVIDSON STREET  
NEW PLYMOUTH 4310  
Ph. 06 759 0999

© COPYRIGHT RED JACKET LTD

3/06/25	B	DRAFT FOR INFORMATION	BC	LB	-	-
DATE	REV	REV RECORD	BY	CHD	VER	APP


Client  
**W & C BOLTON**

Project  
**PROPOSED RESIDENTIAL DEVELOPMENT  
PARKLANDS AVENUE  
BELL BLOCK**


Sheet Title  
**SEWER  
LAYOUT PLAN & PROFILE  
SSMH 11 - SSMH 12 (ROAD 1)**

Sheet No. <b>A3</b>	Sheet No. <b>C7-8</b>	Rev. <b>B</b>
------------------------	--------------------------	------------------

File No.  
**DWG-3917-C-01**

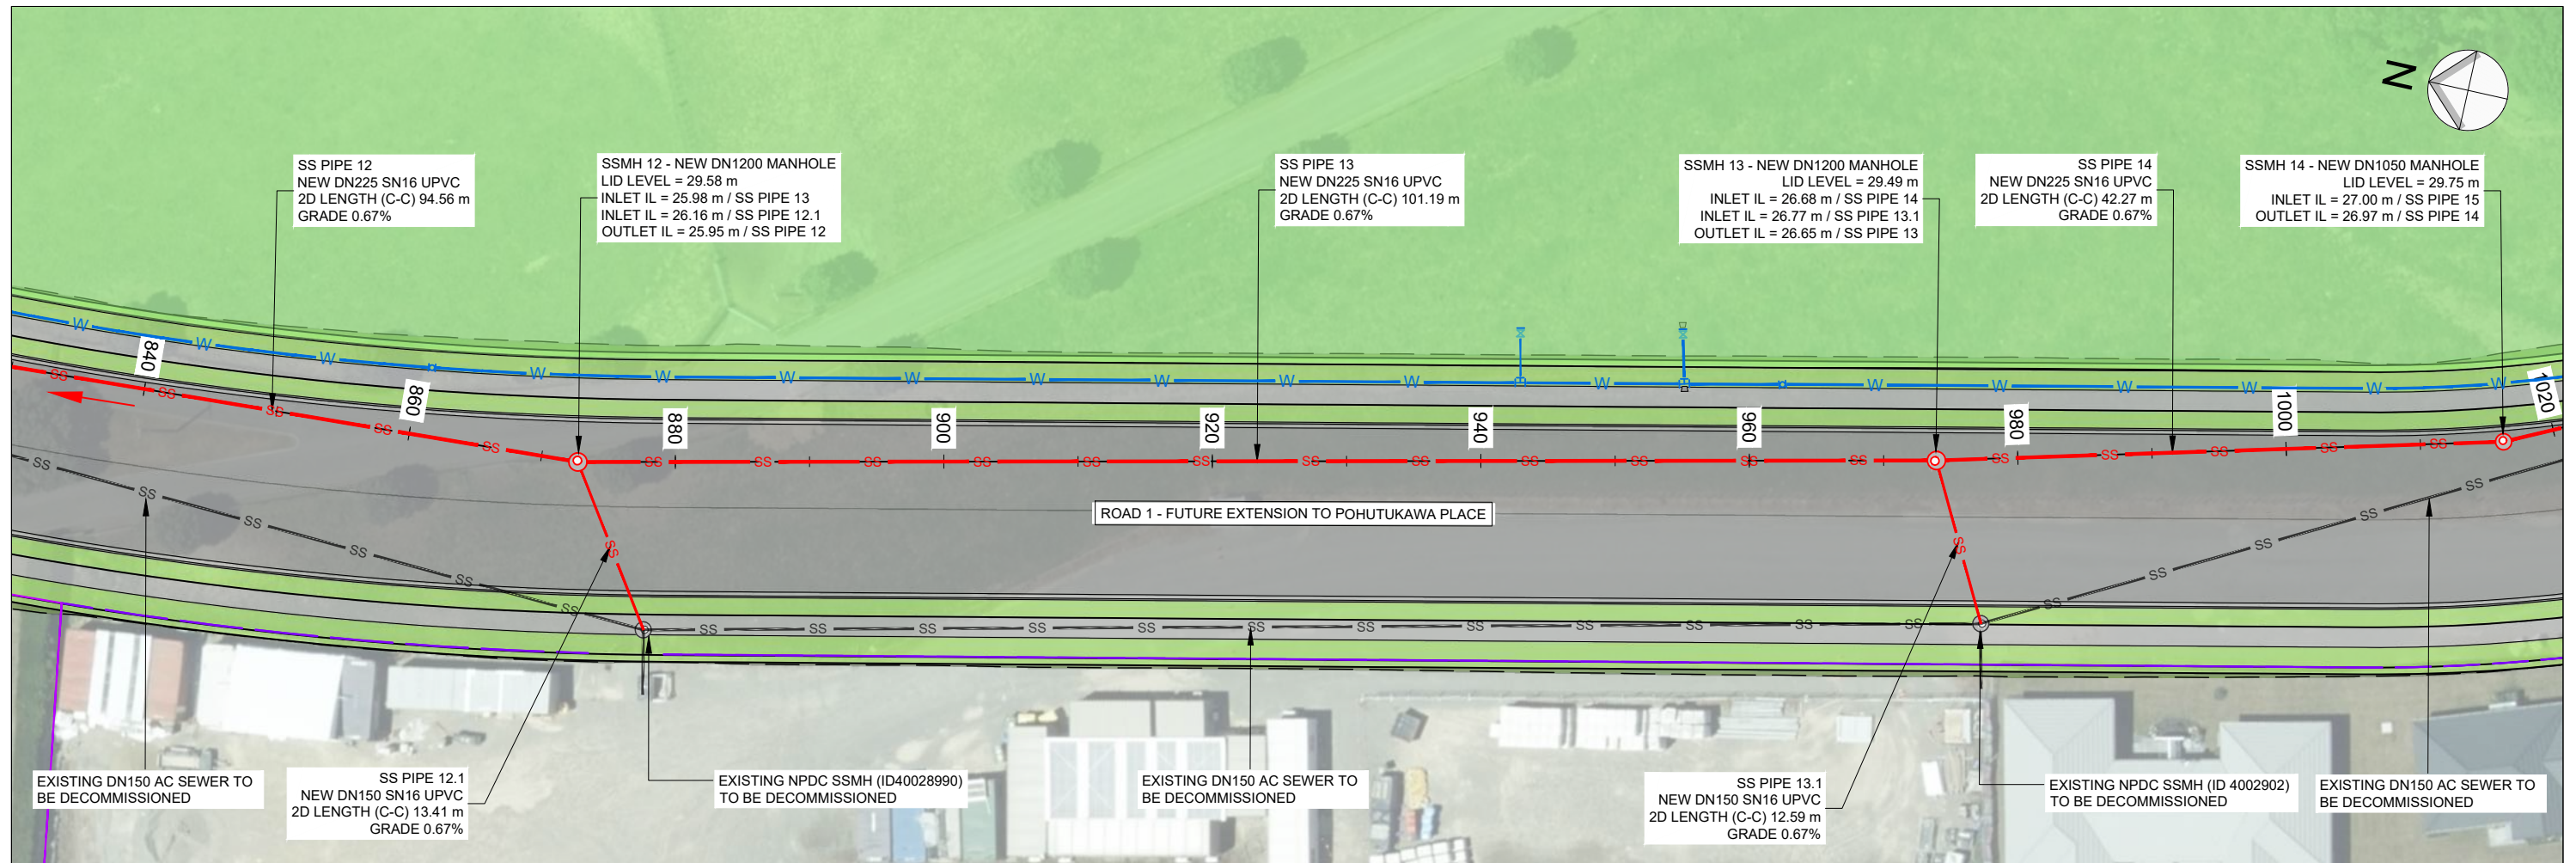

**SEWER LAYOUT PLAN - SSMH 12 - SSMH 14**  
SCALE 1:500

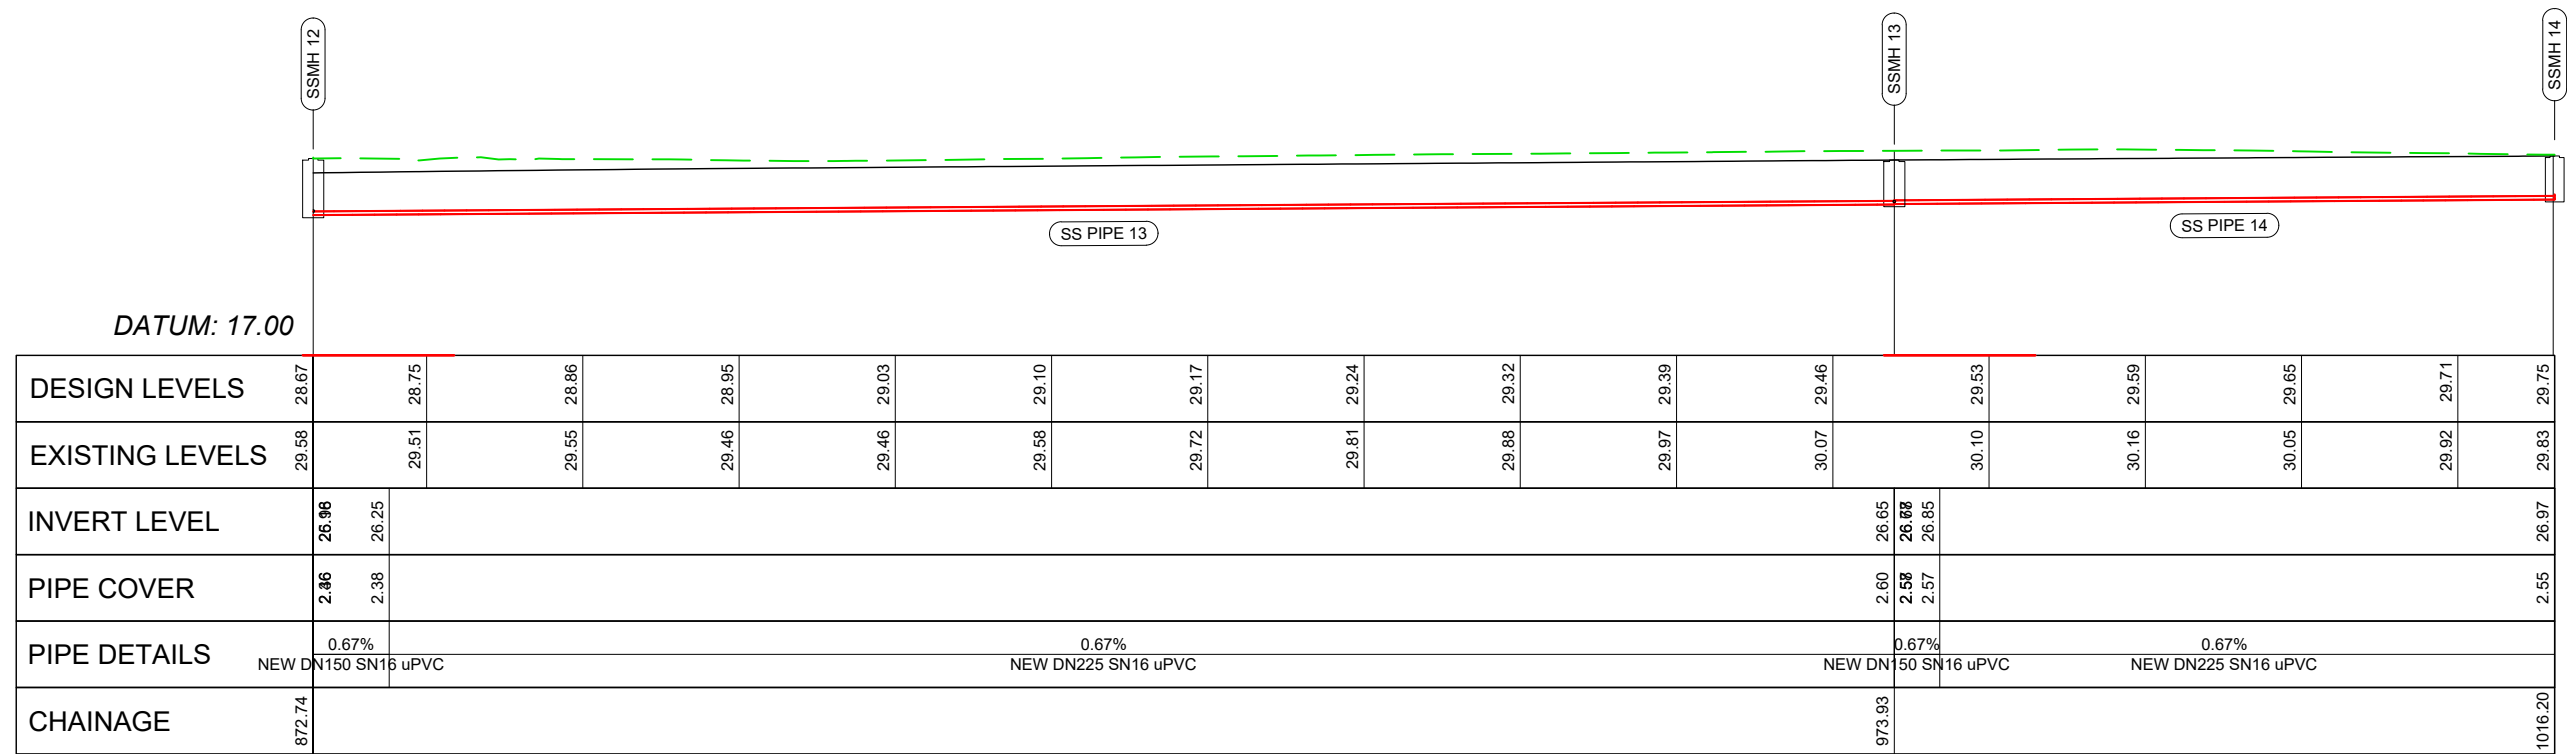

**SEWER PROFILE - SSMH 12 - SSMH 14**  
SCALE - HORIZONTAL 1:500 VERTICAL 1:500

**INFORMATION**



3 DAVIDSON STREET  
NEW PLYMOUTH 4310  
Ph. 06 759 0999  
© COPYRIGHT RED JACKET LTD

3/06/25	B	DRAFT FOR INFORMATION	BC	LB	-	-
DATE	REV	REV RECORD	BY	CHD	VER	APP


Client  
**W & C BOLTON**

Project  
**PROPOSED RESIDENTIAL DEVELOPMENT  
PARKLANDS AVENUE  
BELL BLOCK**


Sheet Title  
**SEWER  
LAYOUT PLAN & PROFILE  
SSMH 12 - SSMH 14 (ROAD 1)**

Sheet No. <b>A3</b>	<b>C7-9</b>	Rev. <b>B</b>
------------------------	-------------	------------------

File No.  
**DWG-3917-C-01**

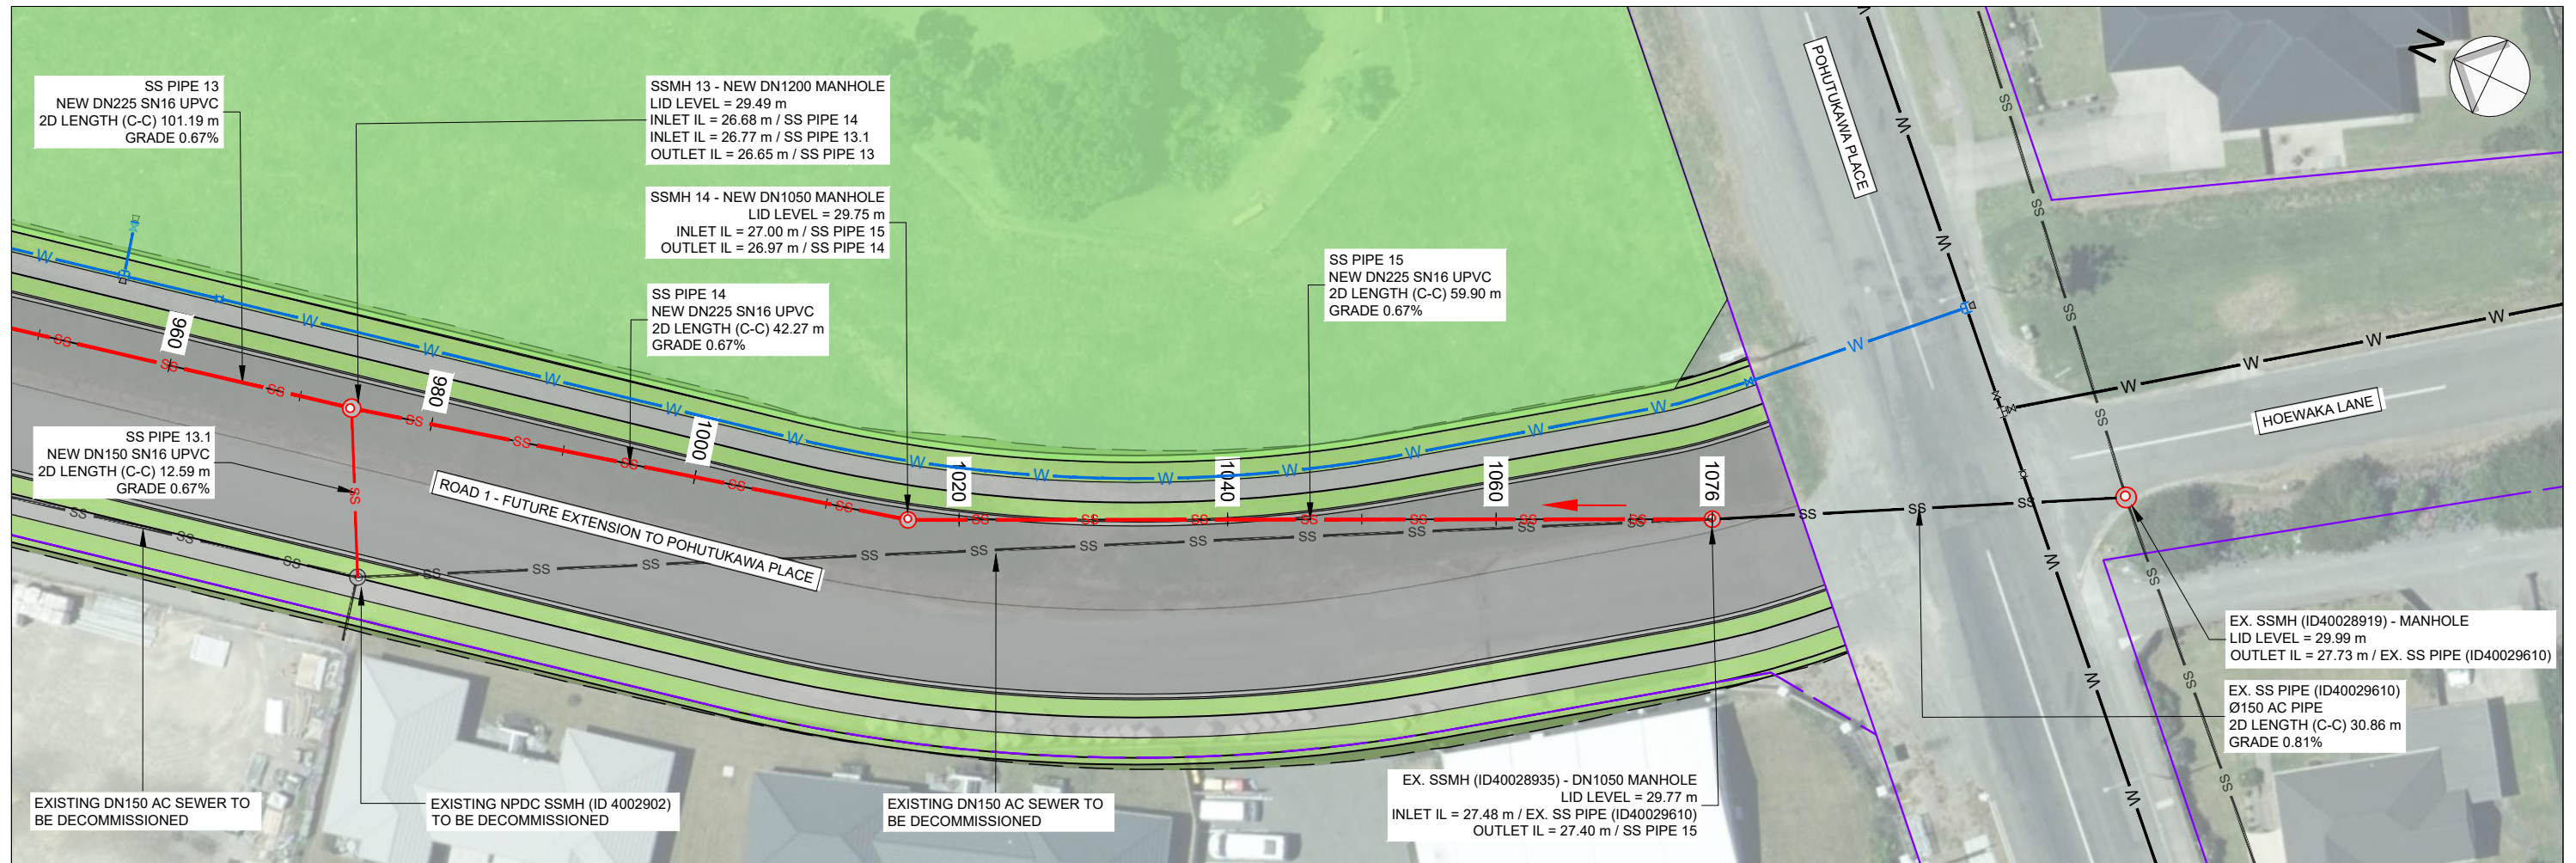

**SEWER LAYOUT PLAN - SSMH 14 - EX. SSMH (ID40028935)**  
SCALE 1:500

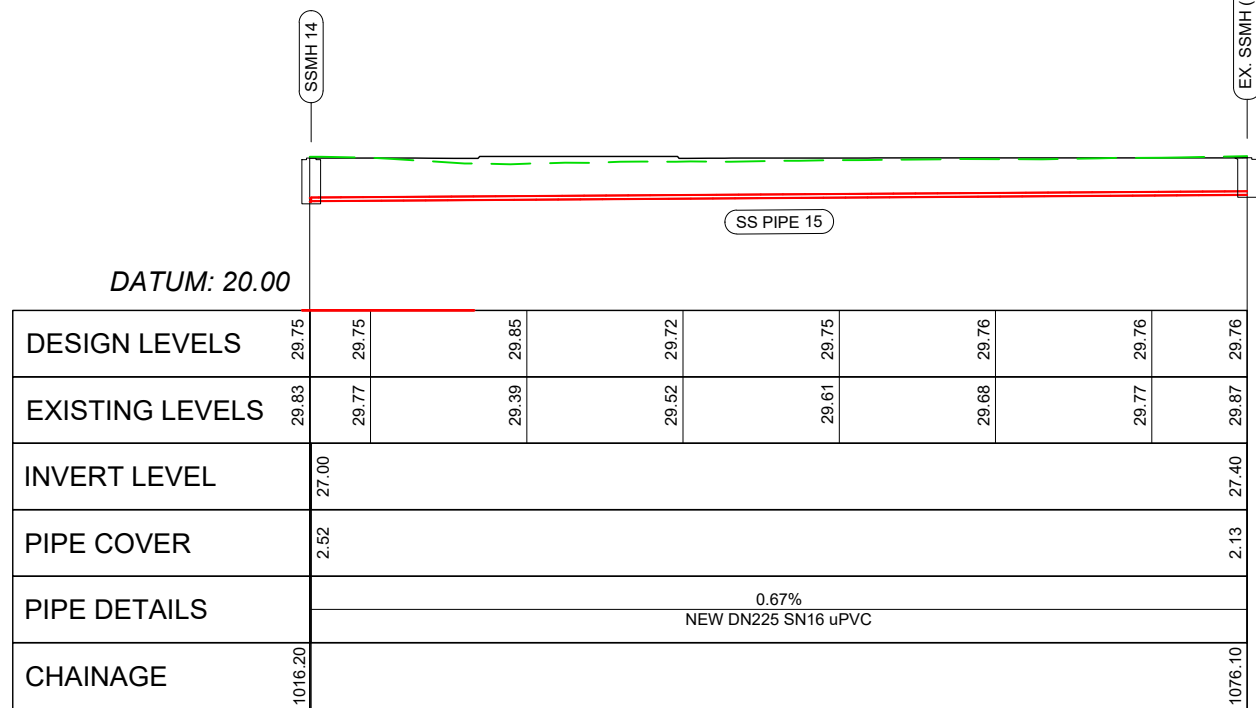

**SEWER LAYOUT PLAN - SSMH 14 - EX. SSMH (ID40028935)**  
SCALE - HORIZONTAL 1:500 VERTICAL 1:500

**INFORMATION**



3 DAVIDSON STREET  
NEW PLYMOUTH 4310  
Ph. 06 759 0999  
© COPYRIGHT RED JACKET LTD

3/06/25	B	DRAFT FOR INFORMATION	BC	LB	-	-
DATE	REV	REV RECORD	BY	CHD	VER	APP

Client  
**W & C BOLTON**


Project  
**PROPOSED RESIDENTIAL DEVELOPMENT  
PARKLANDS AVENUE  
BELL BLOCK**

Sheet Title  
**SEWER  
LAYOUT PLAN & PROFILE  
SSMH 14 - EX. SSMH (ID40028935)**


A3	Sheet No. <b>C7-10</b>	Rev. <b>B</b>
File No. <b>DWG-3917-C-01</b>		

File Name: Z:\JOBS\3501-4000\3901-3950\DWG\3917-C-06 Rooding.dwg - Stage 6\DWG\3917-C-06 Rooding.dwg - C7-10 WW Plot Date: 03/06/2025 Plot Time: 13:13

File Name: Z:\JOBS\3501-4000\3901-3950\DWG\DWG-3917-C-06 Roading.dwg - Stage 6\DWG\3917-C-06 Roading.dwg - C7-11 WW Plot Date: 03/06/2025 Plot Time: 13:17

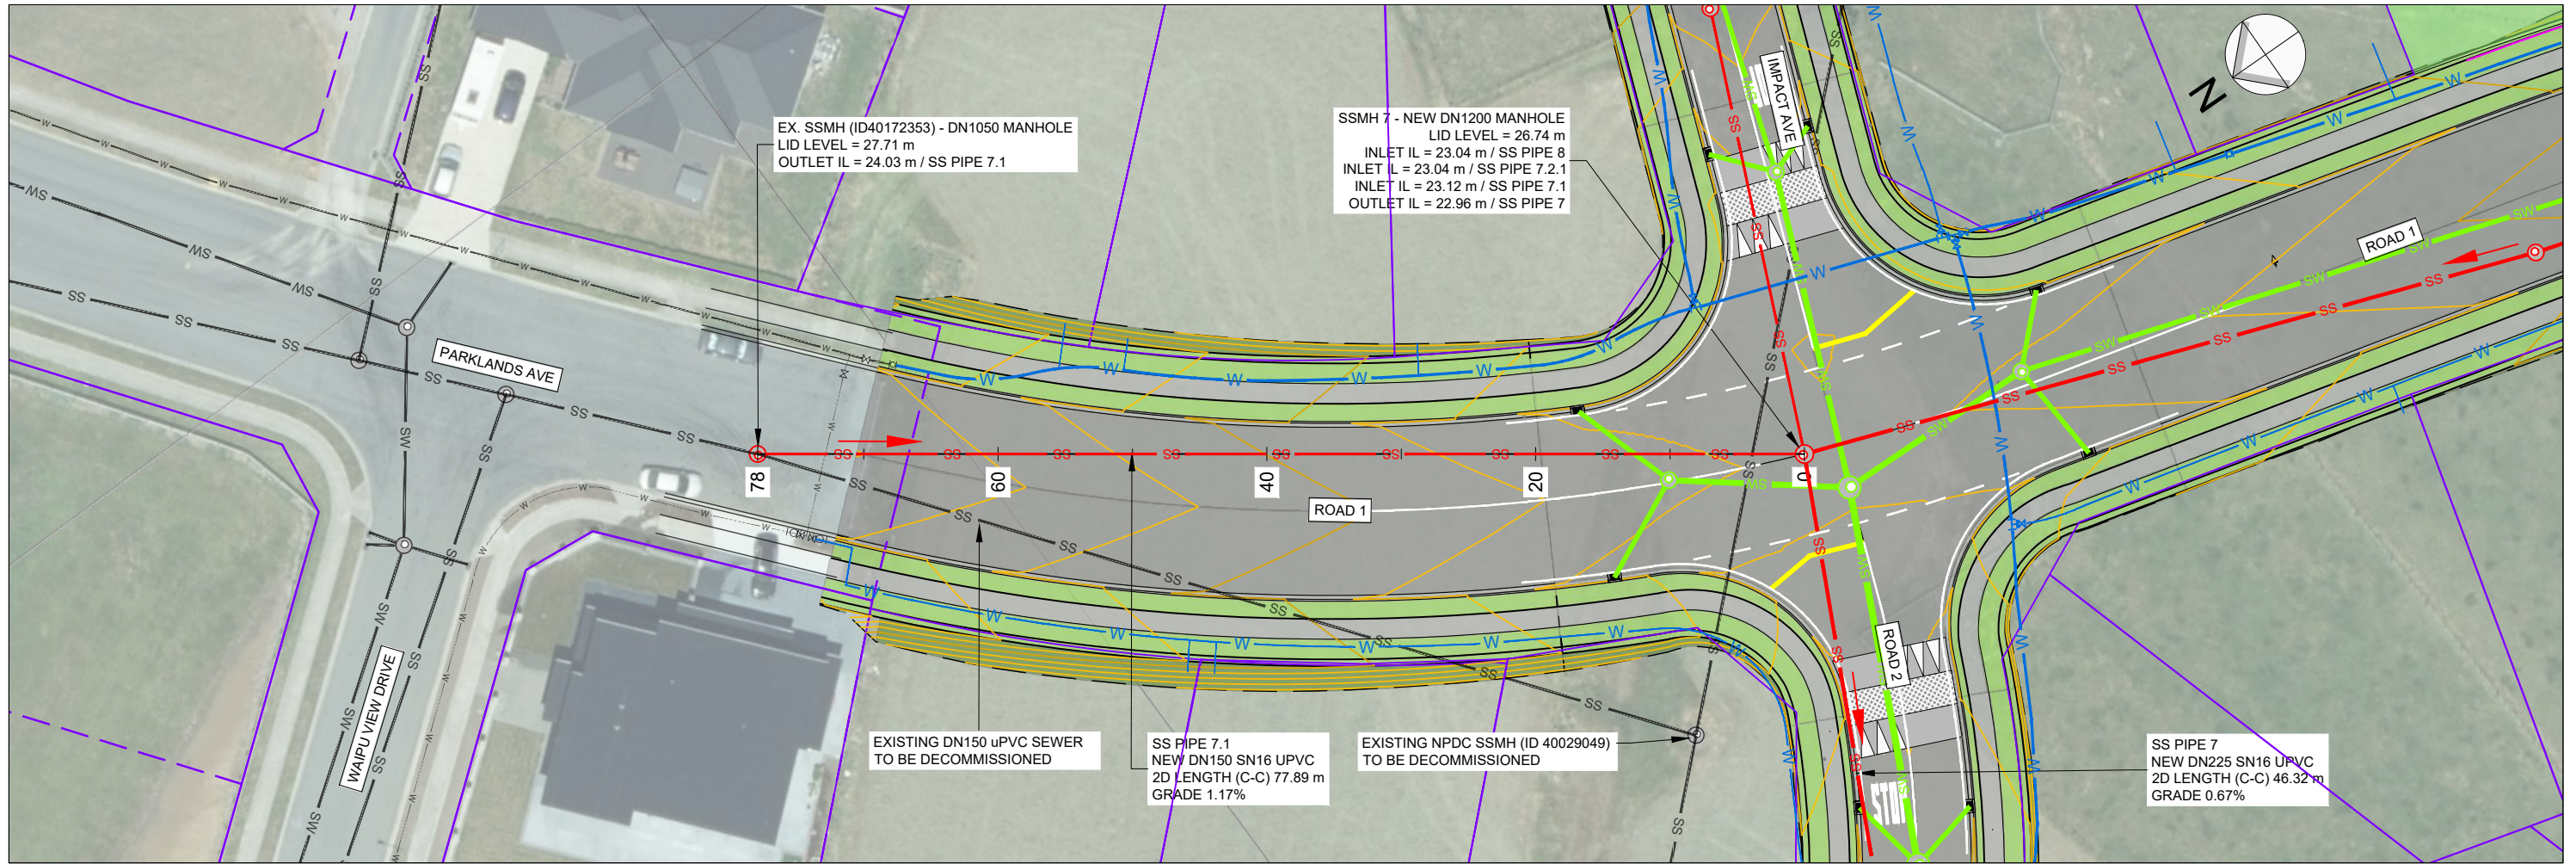

**SEWER LAYOUT PLAN - EX. SSMH (ID40172353) - SSMH 7**  
 SCALE 1:500

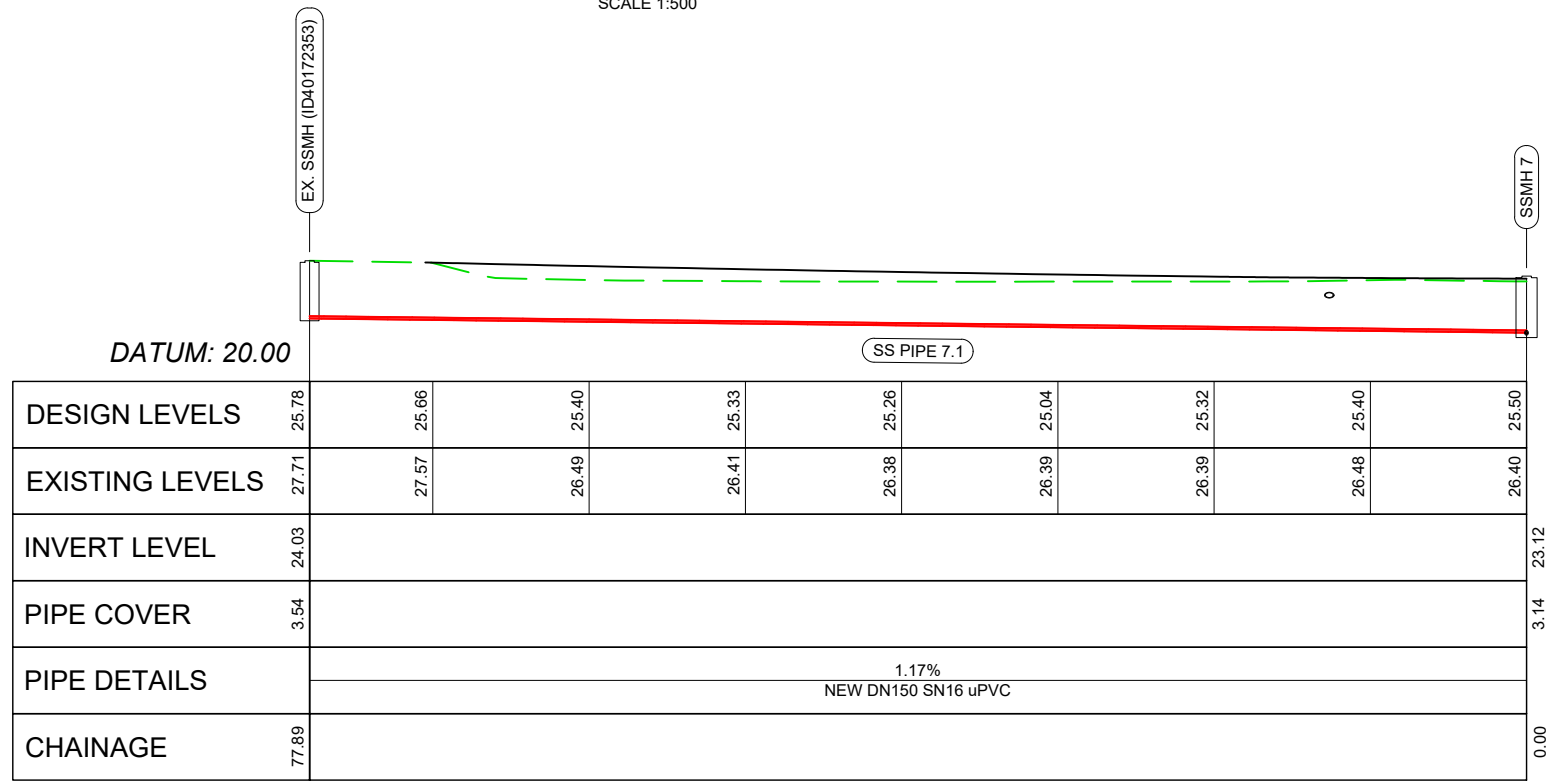

INFORMATION



3 DAVIDSON STREET  
 NEW PLYMOUTH 4310  
 Ph. 06 759 0999  
 © COPYRIGHT RED JACKET LTD


3/06/25	B	DRAFT FOR INFORMATION	BC	LB	-	-
DATE	REV	REV RECORD	BY	CHD	VER	APP

Client  
**W & C BOLTON**


Project  
**PROPOSED RESIDENTIAL DEVELOPMENT  
 PARKLANDS AVENUE  
 BELL BLOCK**

Sheet Title  
**SEWER  
 LAYOUT PLAN & PROFILE  
 EX. SSMH (ID40172353) - SSMH 7**

A3	Sheet No. C7-11	Rev. B
File No. DWG-3917-C-01		

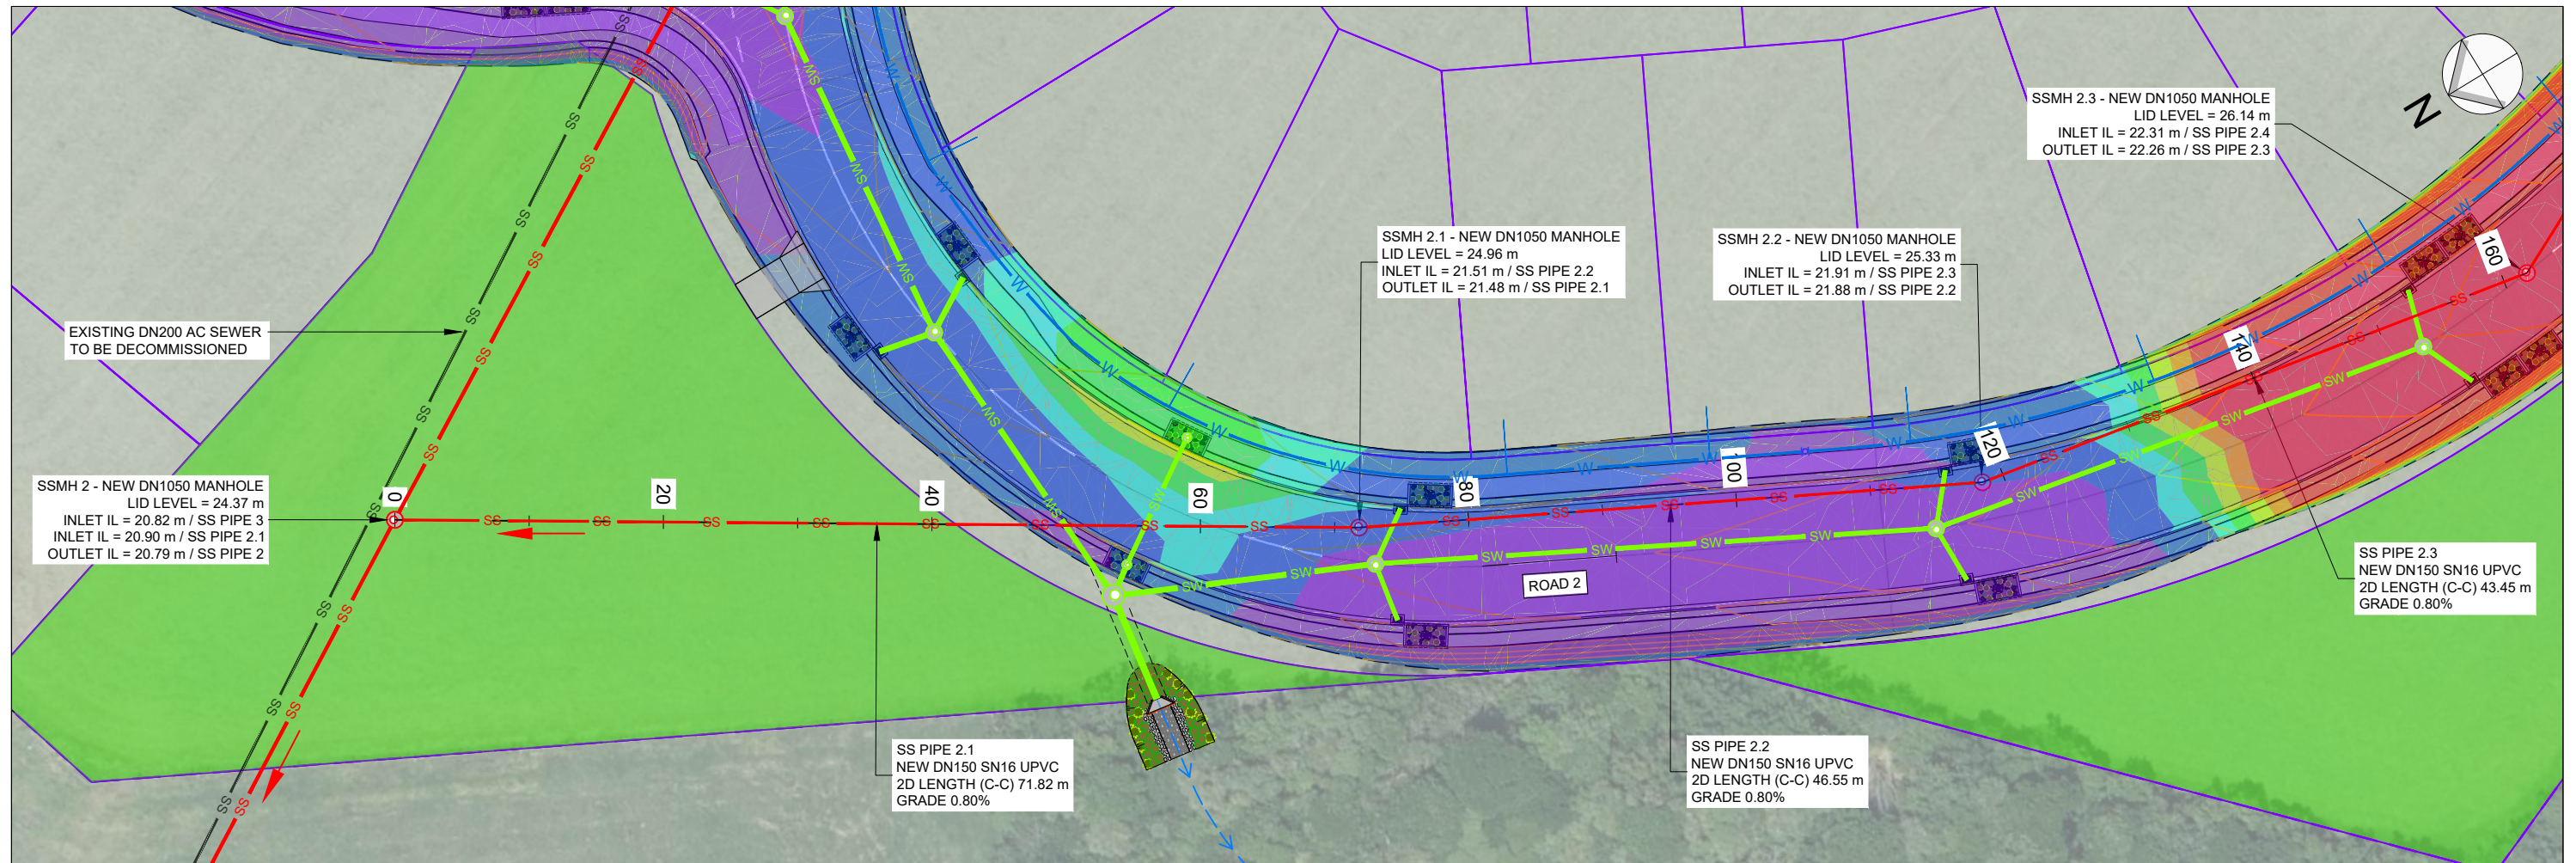

**SEWER LAYOUT PLAN - SSMH 2 - SSMH 2.3**  
SCALE 1:500

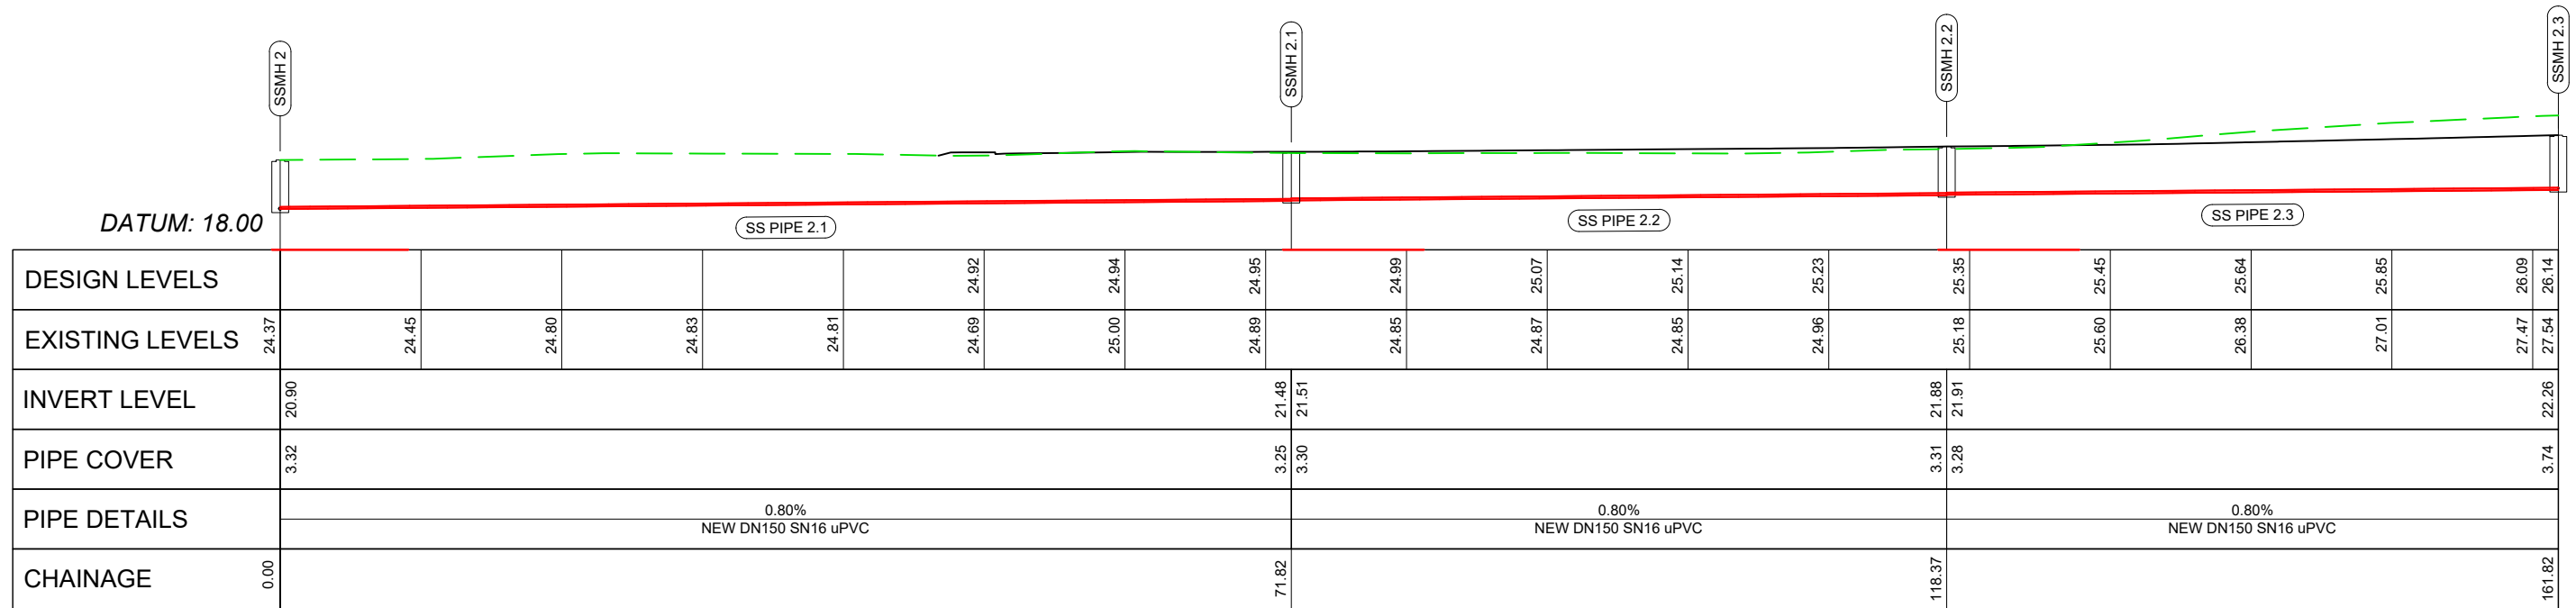

**SEWER PROFILE - SSMH 2 - SSMH 2.3**  
SCALE - HORIZONTAL 1:500 VERTICAL 1:500

**INFORMATION**



3 DAVIDSON STREET  
NEW PLYMOUTH 4310  
Ph. 06 759 0999  
© COPYRIGHT RED JACKET LTD

3/06/25	B	DRAFT FOR INFORMATION	BC	LB	-	-
DATE	REV	REV RECORD	BY	CHD	VER	APP

Client  
**W & C BOLTON**


Project  
**PROPOSED RESIDENTIAL DEVELOPMENT  
PARKLANDS AVENUE  
BELL BLOCK**

Sheet Title  
**SEWER  
LAYOUT PLAN & PROFILE  
SSMH 2 - SSMH 2.3 (ROAD 2)**

Sheet No. <b>A3</b>	<b>C7-12</b>	Rev. <b>B</b>
------------------------	--------------	------------------

File No.  
**DWG-3917-C-01**

File Name: Z:\JOB\Sg 3501-4000\3901-3950\3917 Parklands Ave Subdivision - Stage 6\DWG\DWG-3917-C-06 Roading.dwg - C7-12 WW Plot Date: 03/06/2025 Plot Time: 13:18

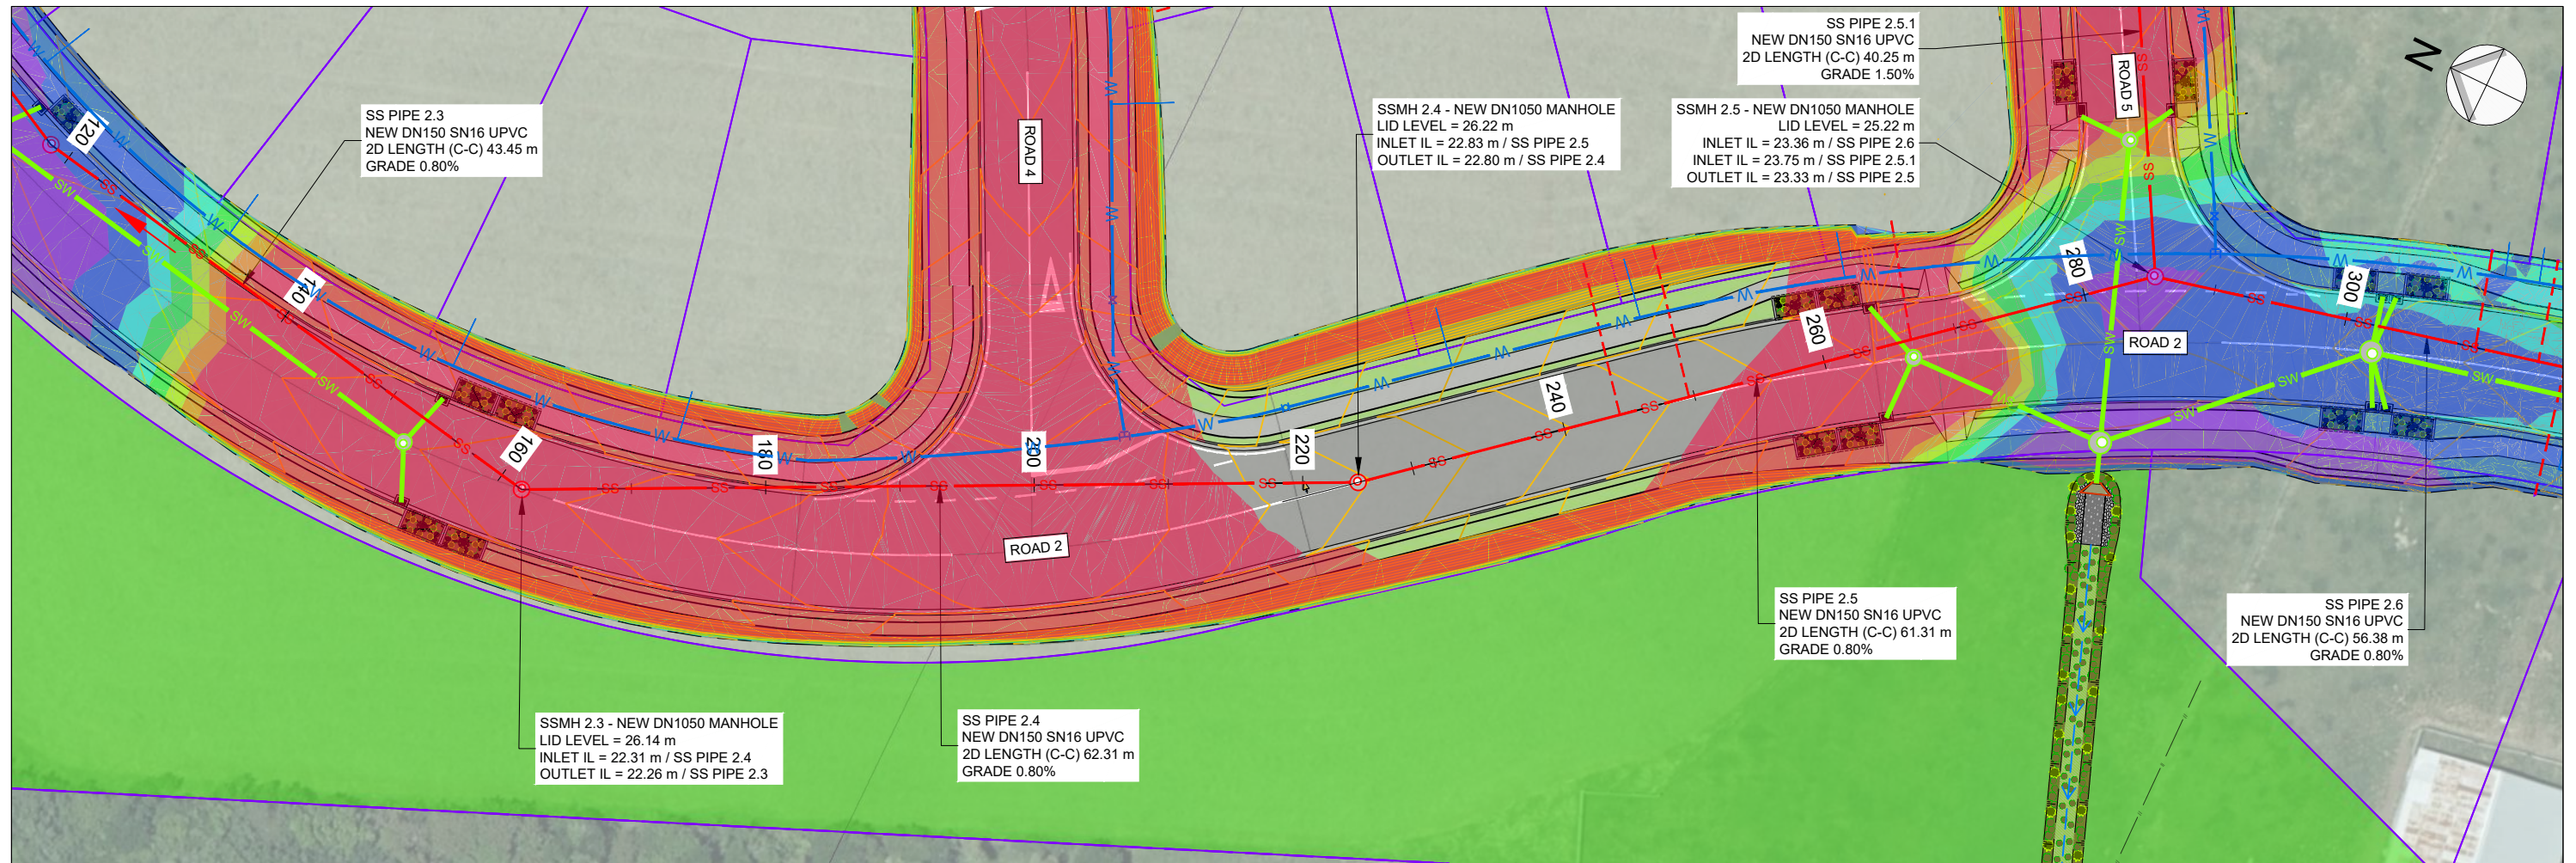

**SEWER LAYOUT PLAN - SSMH 2.3 - SSMH 2.5**  
SCALE 1:500



**SEWER PROFILE - SSMH 2.3 - SSMH 2.5**  
SCALE - HORIZONTAL 1:500 VERTICAL 1:500

**INFORMATION**



3 DAVIDSON STREET  
NEW PLYMOUTH 4310  
Ph. 06 759 0999  
© COPYRIGHT RED JACKET LTD

3/06/25	B	DRAFT FOR INFORMATION	BC	LB	-	-
DATE	REV	REV RECORD	BY	CHD	VER	APP


Client  
**W & C BOLTON**

Project  
**PROPOSED RESIDENTIAL DEVELOPMENT  
PARKLANDS AVENUE  
BELL BLOCK**


Sheet Title  
**SEWER  
LAYOUT PLAN & PROFILE  
SSMH 2.3 - SSMH 2.5 (ROAD 2)**

A3	Sheet No. <b>C7-13</b>	Rev. <b>B</b>
File No. <b>DWG-3917-C-01</b>		


File Name: Z:\JOB\Sg 3501-4000\3901-3950\DWG\3917-C-06 Roading.dwg - Stage 6\DWG\3917-C-06 Roading.dwg - C7-13 WW Plot Date: 03/06/2025 Plot Time: 13:18

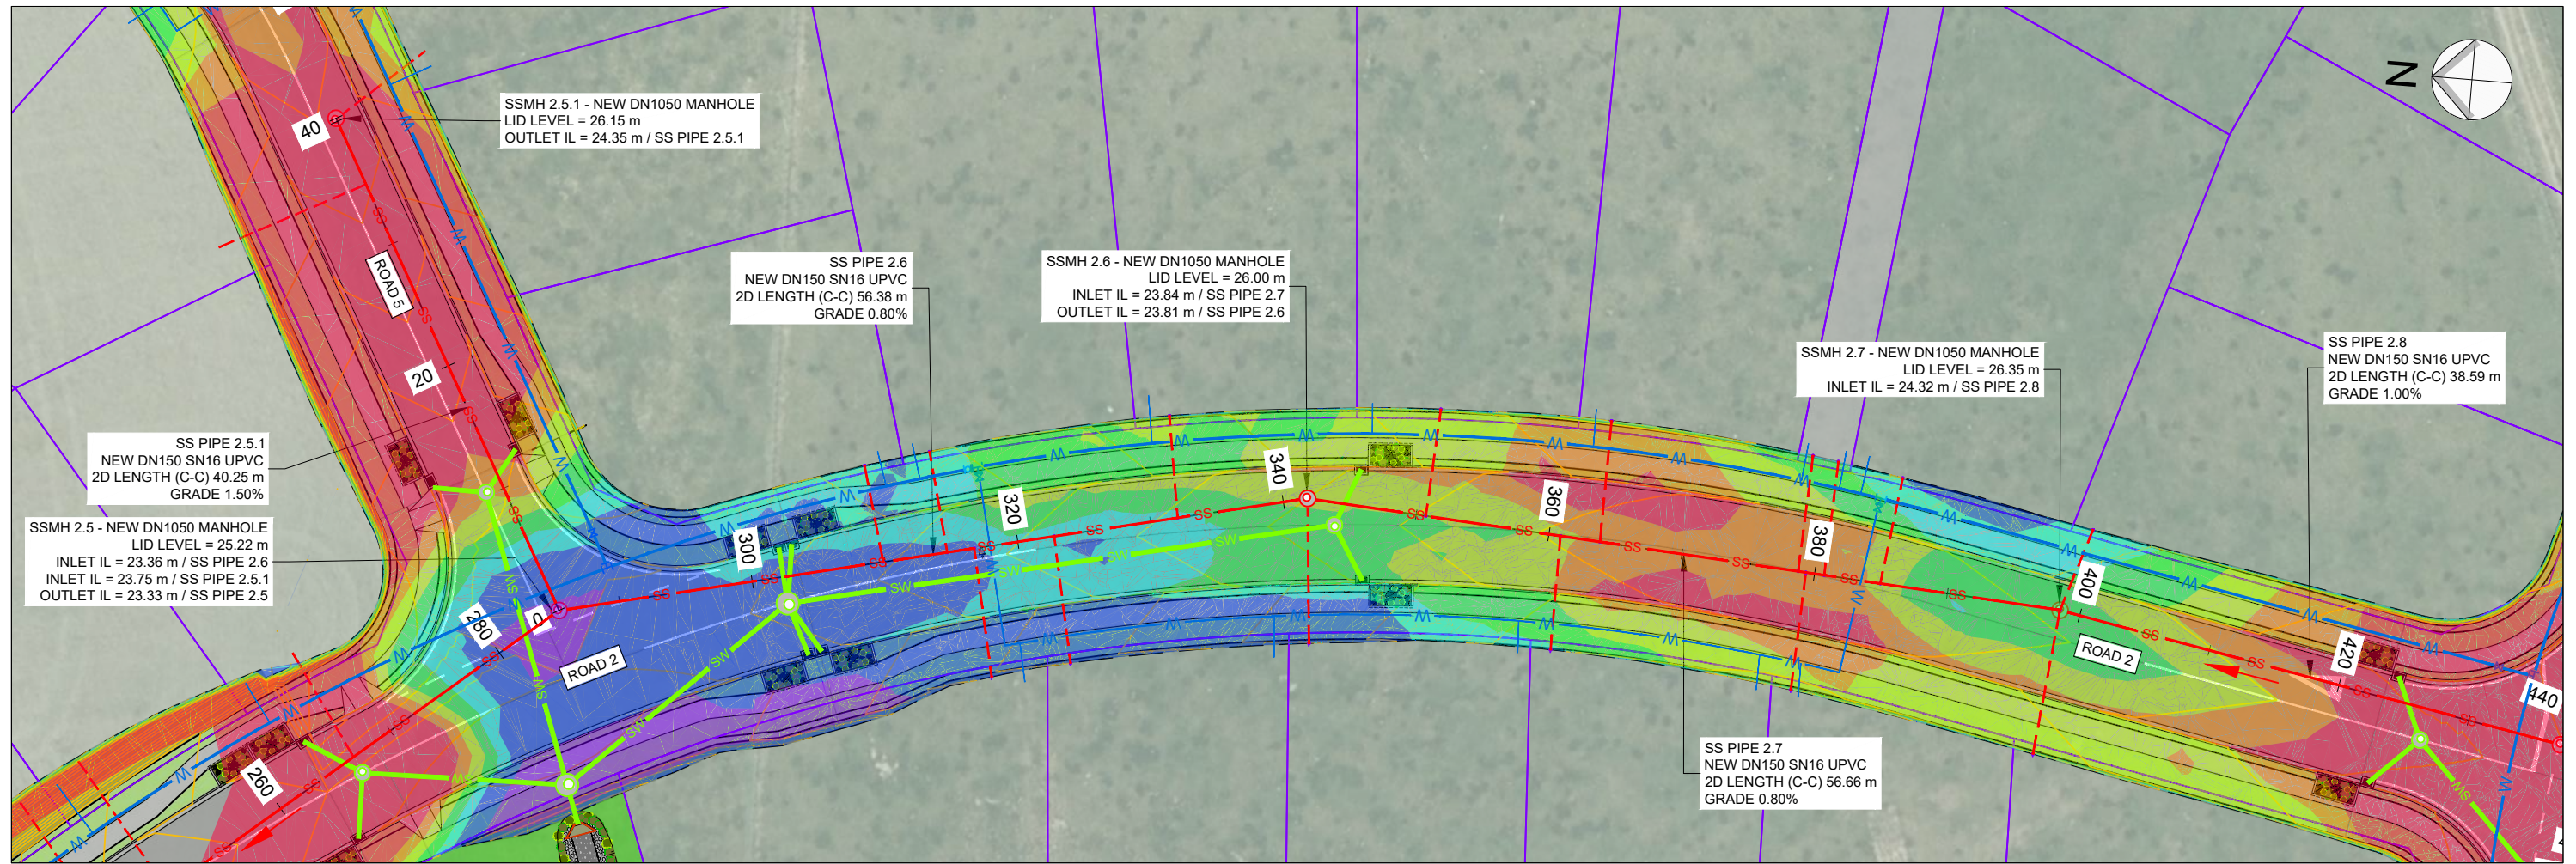

**SEWER LAYOUT PLAN - SSMH 2.5 - SSMH 2.6**  
SCALE 1:500

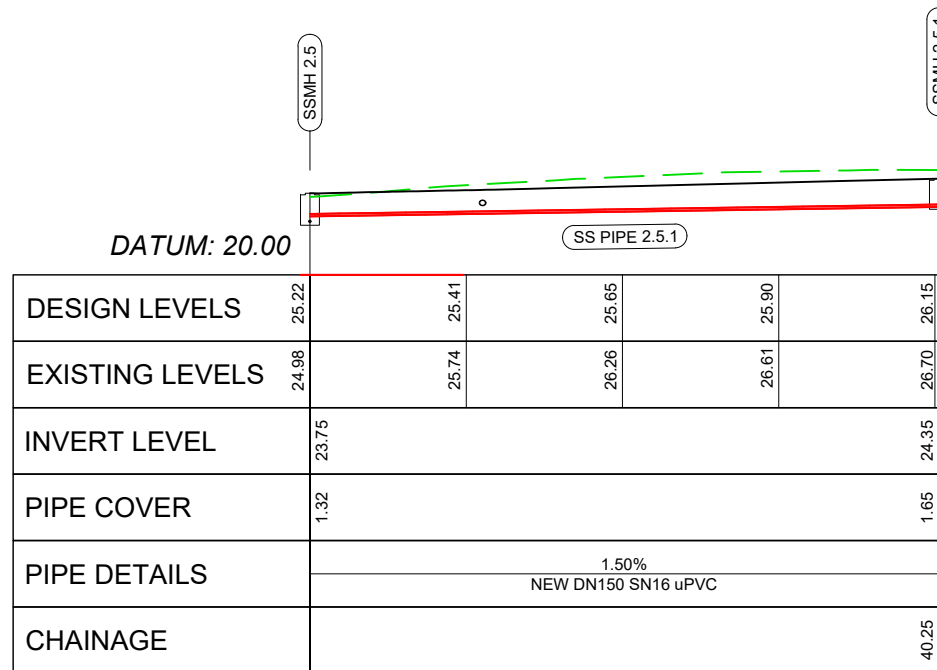

**SEWER PROFILE - SSMH 2.5 - SSMH 2.5.1**  
SCALE - HORIZONTAL 1:500 VERTICAL 1:500

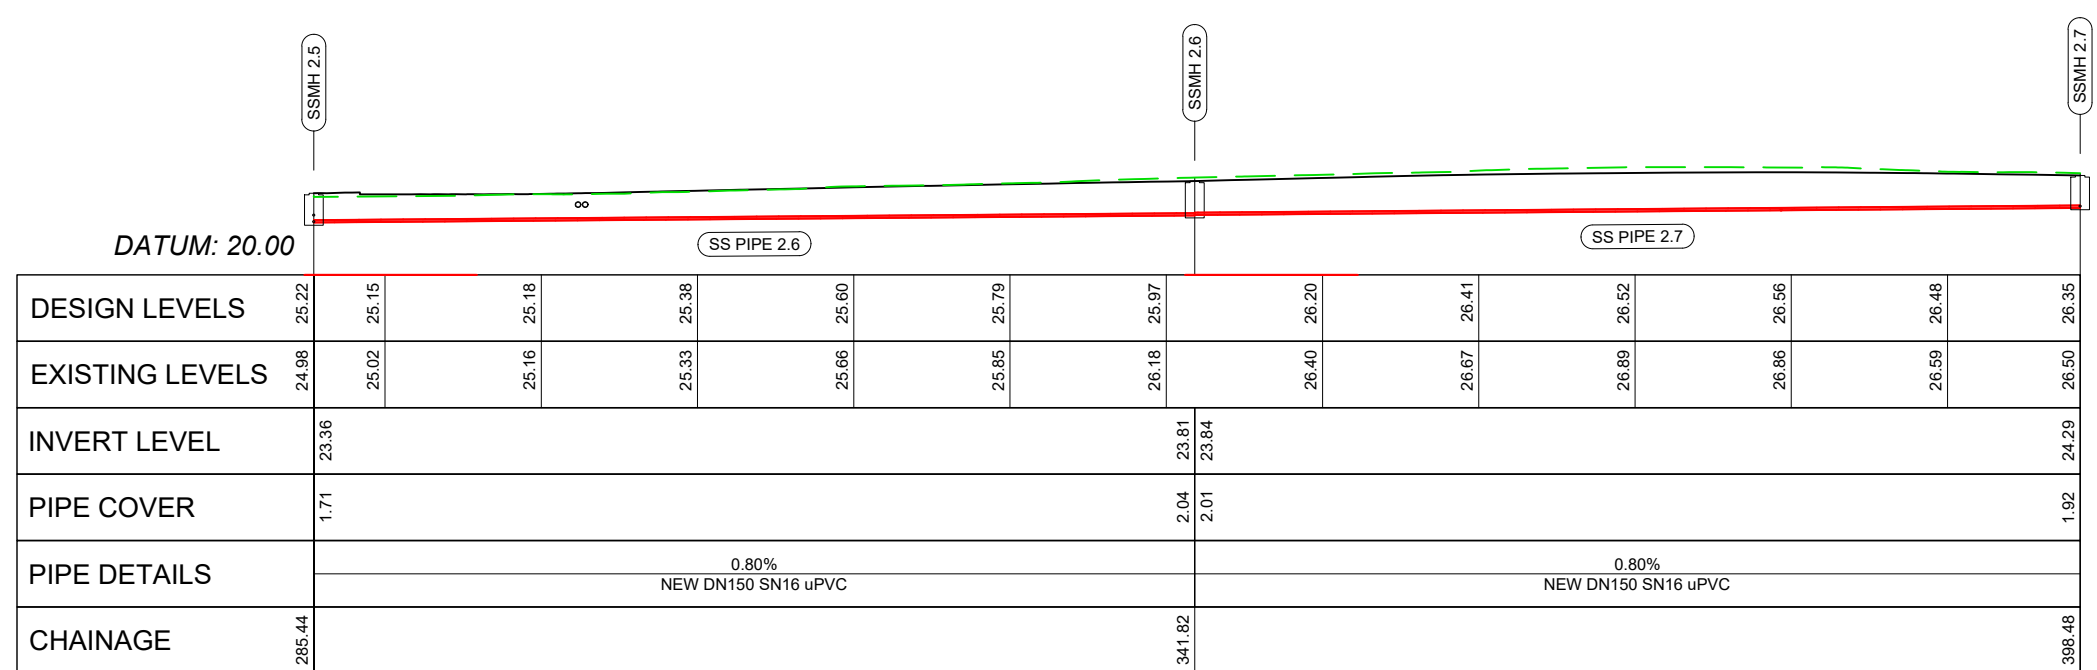

**SEWER PROFILE - SSMH 2.5 - SSMH 2.7**  
SCALE - HORIZONTAL 1:500 VERTICAL 1:500

**INFORMATION**



3 DAVIDSON STREET  
NEW PLYMOUTH 4310  
Ph. 06 759 0999  
© COPYRIGHT RED JACKET LTD

3/06/25	B	DRAFT FOR INFORMATION	BC	LB	-	-
DATE	REV	REV RECORD	BY	CHD	VER	APP


Client  
**W & C BOLTON**

Project  
**PROPOSED RESIDENTIAL DEVELOPMENT  
PARKLANDS AVENUE  
BELL BLOCK**


Sheet Title  
**SEWER  
LAYOUT PLAN & PROFILE  
SSMH 2.5 - SSMH 2.7 (ROAD 2 & 5)**

A3	Sheet No. <b>C7-14</b>	Rev. <b>B</b>
File No. <b>DWG-3917-C-01</b>		

File Name: Z:\JOBSSG\3501-4000\3901-3950\3917-C-06 Rooding.dwg - C7-14 WW Plot Date: 03/06/2025 Plot Time: 13:15

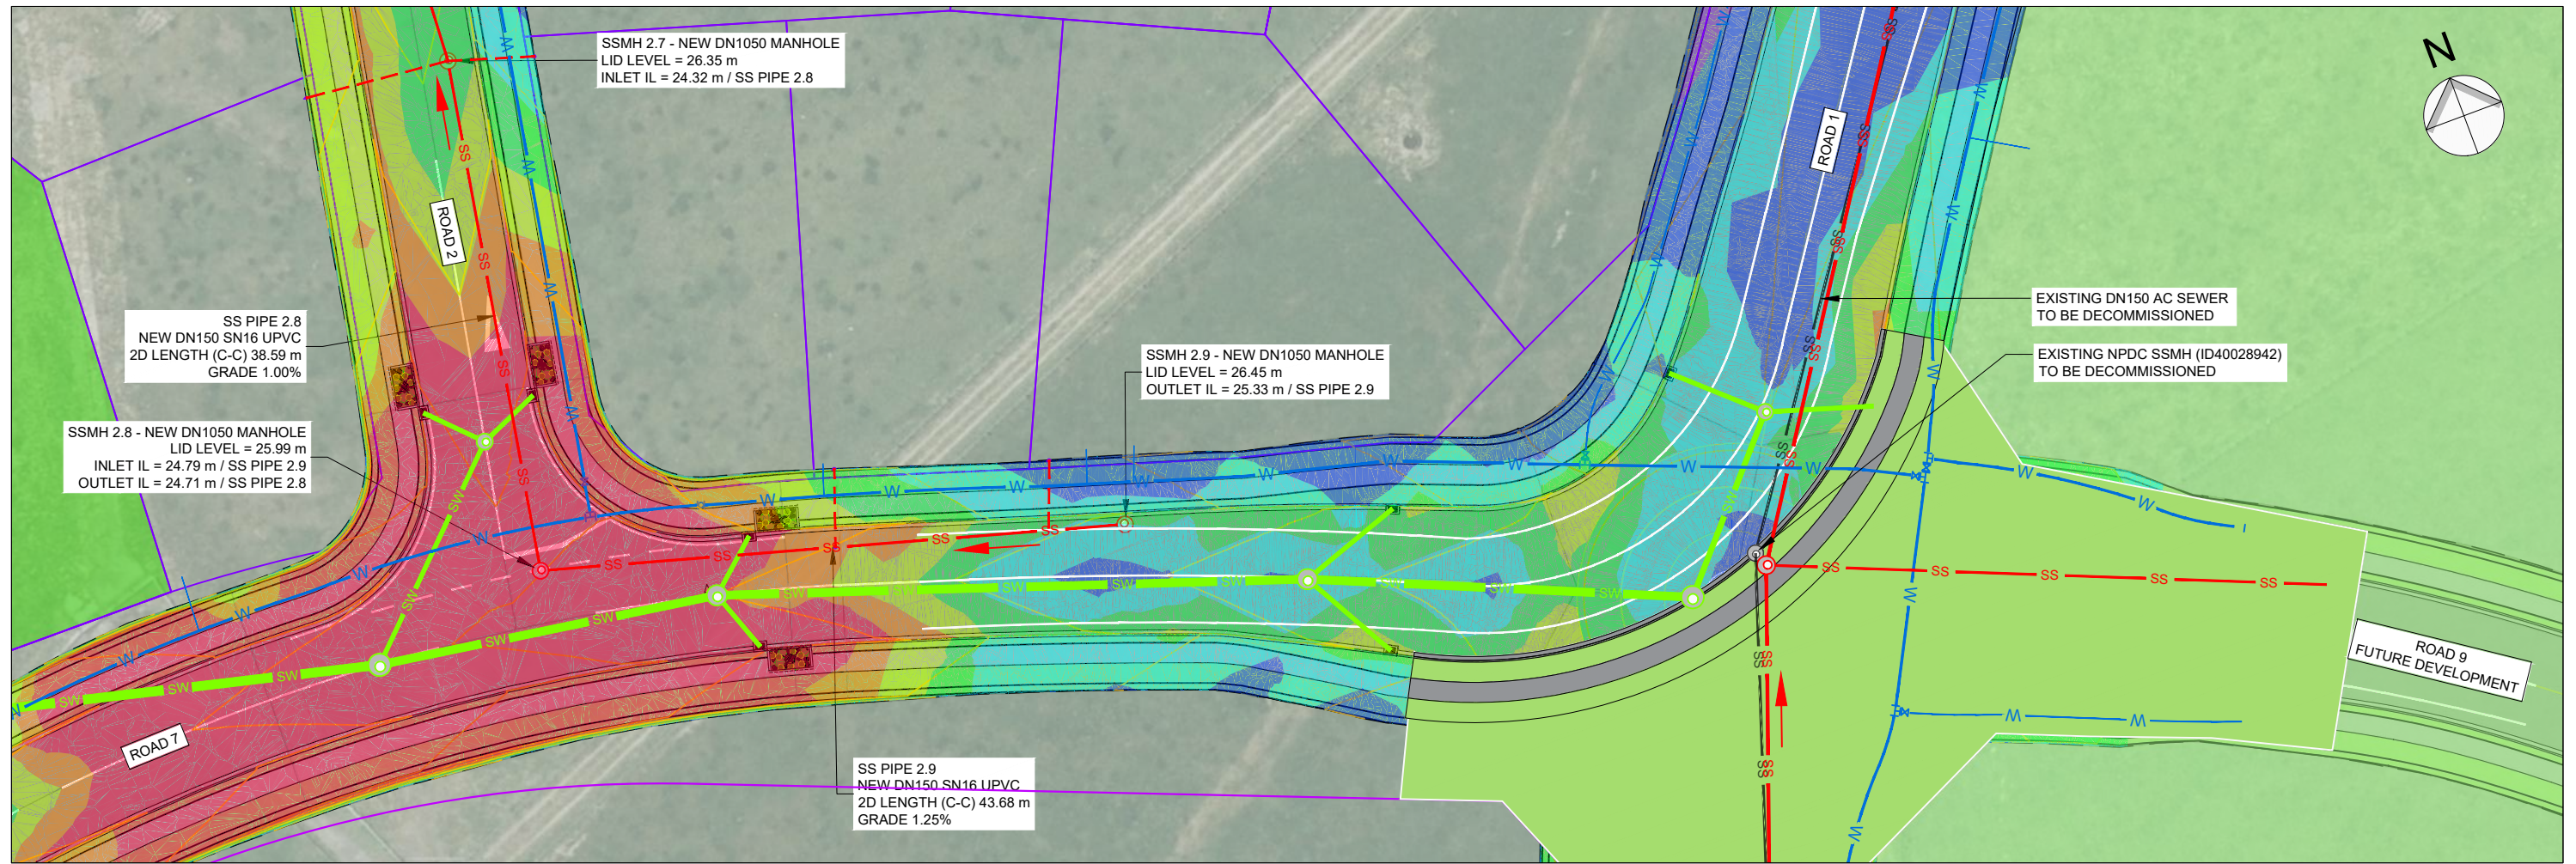

**SEWER LAYOUT PLAN - SSMH 2.7 - SSMH 2.9**  
SCALE 1:500

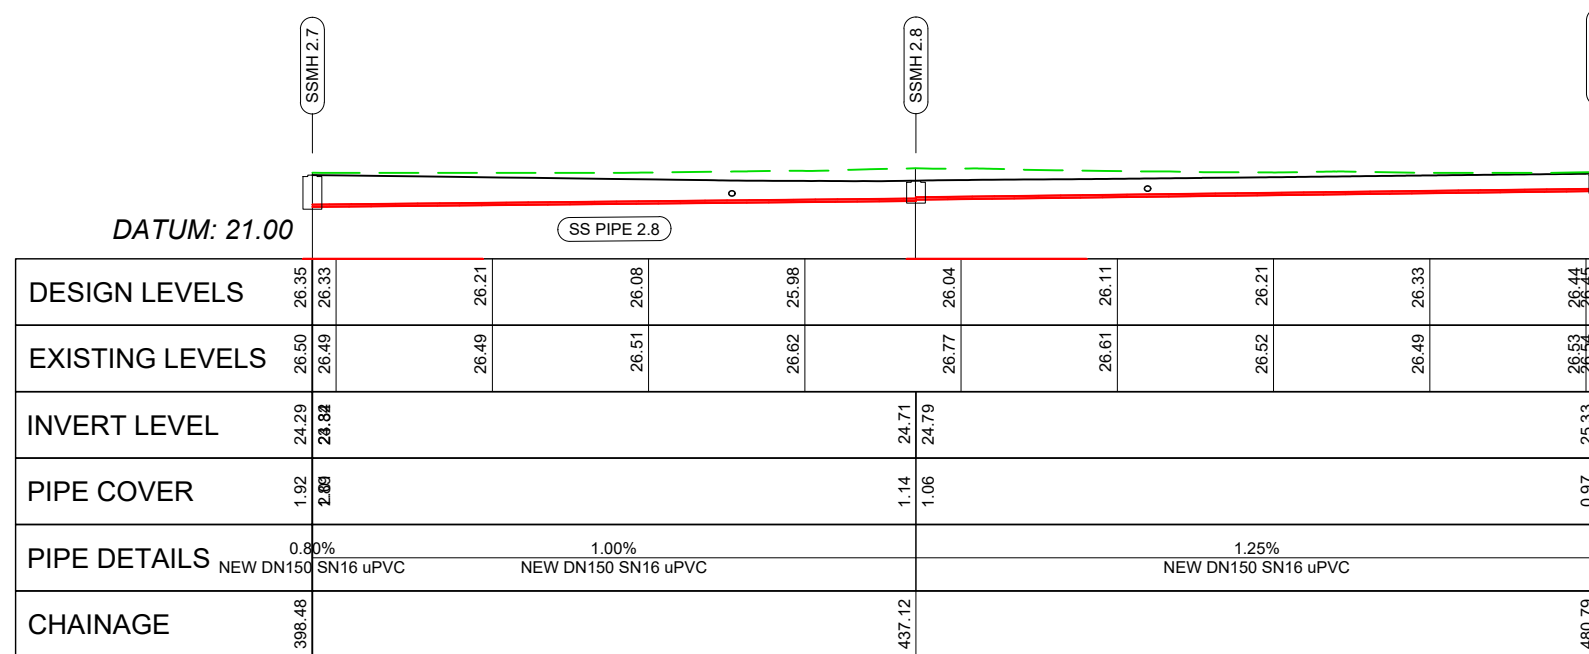

**SEWER PROFILE - SSMH 2.7 - SSMH 2.9**  
SCALE - HORIZONTAL 1:500 VERTICAL 1:500

INFORMATION



3 DAVIDSON STREET  
NEW PLYMOUTH 4310  
Ph. 06 759 0999  
© COPYRIGHT RED JACKET LTD

3/06/25	B	DRAFT FOR INFORMATION	BC	LB	-	-
DATE	REV	REV RECORD	BY	CHD	VER	APP

Client  
W & C BOLTON


Project  
PROPOSED RESIDENTIAL DEVELOPMENT  
PARKLANDS AVENUE  
BELL BLOCK

Sheet Title  
SEWER  
LAYOUT PLAN & PROFILE  
SSMH 2.7 - SSMH 2.9 (ROAD 7)


A3	Sheet No. C7-15	Rev. B
----	--------------------	-----------

File No.  
DWG-3917-C-01

File Name: Z:\JOB\Sg 3501-4000\3901-3950\3917 Parklands Ave Subdivision - Stage 6\DWG\DWG-3917-C-06 Roading.dwg - C7-15 WW Plot Date: 03/06/2025 Plot Time: 13:14

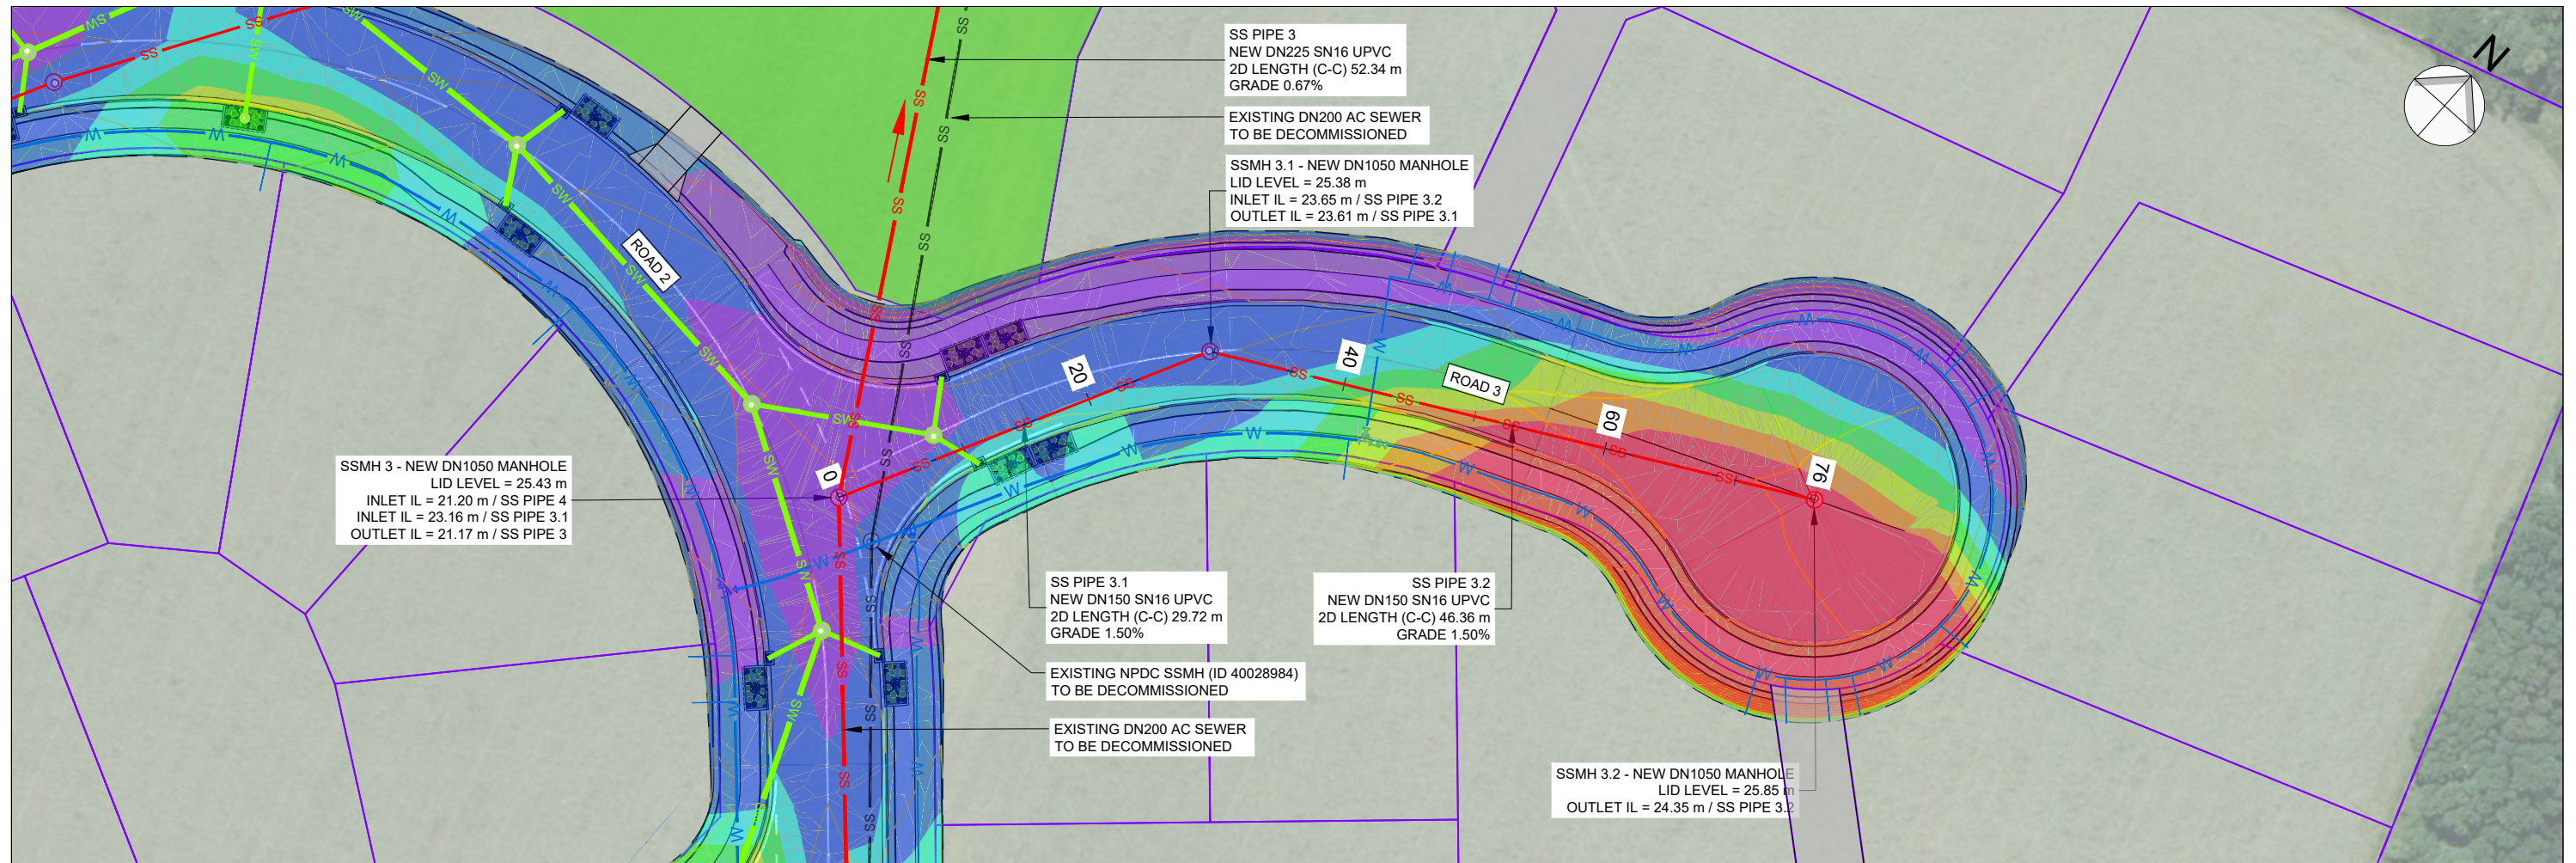

**SEWER LAYOUT PLAN - SSMH 3 - SSMH 3.2**  
SCALE 1:500

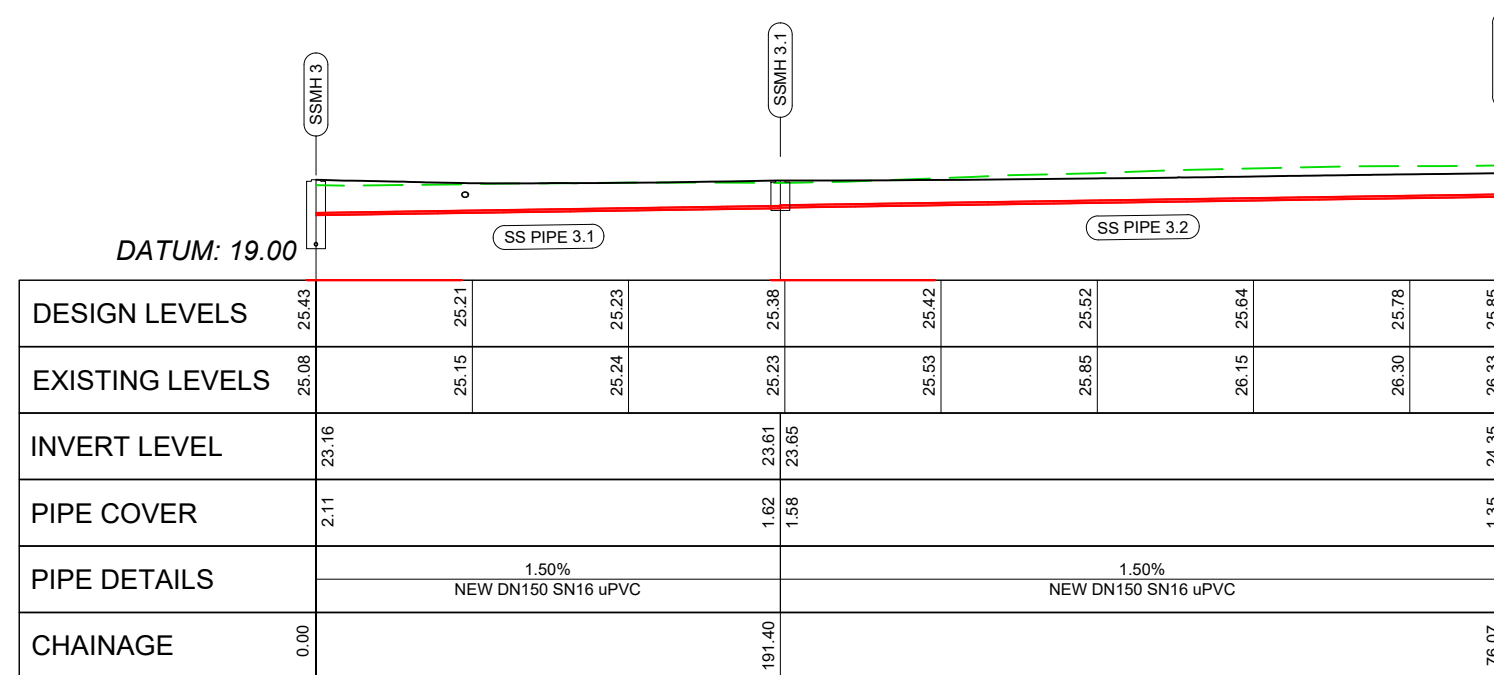

**SEWER PROFILE - SSMH 3 - SSMH 3.2**  
SCALE - HORIZONTAL 1:500 VERTICAL 1:500

**INFORMATION**



3 DAVIDSON STREET  
NEW PLYMOUTH 4310  
Ph. 06 759 0999

© COPYRIGHT RED JACKET LTD

3/06/25	B	DRAFT FOR INFORMATION	BC	LB	-	-
DATE	REV	REV RECORD	BY	CHD	VER	APP

Client  
**W & C BOLTON**


Project  
**PROPOSED RESIDENTIAL DEVELOPMENT  
PARKLANDS AVENUE  
BELL BLOCK**

Sheet Title  
**SEWER  
LAYOUT PLAN & PROFILE  
SSMH 3 - SSMH 3.2 (ROAD 3)**


A3	Sheet No. C7-16	Rev. B
----	--------------------	-----------

File No.  
**DWG-3917-C-01**

File Name: Z:\JOB\Sg 3501-4000\3901-3950\DWG\DWG-3917-C-06 Roading.dwg - C7-16 WW Plot Date: 03/06/2025 Plot Time: 13:14

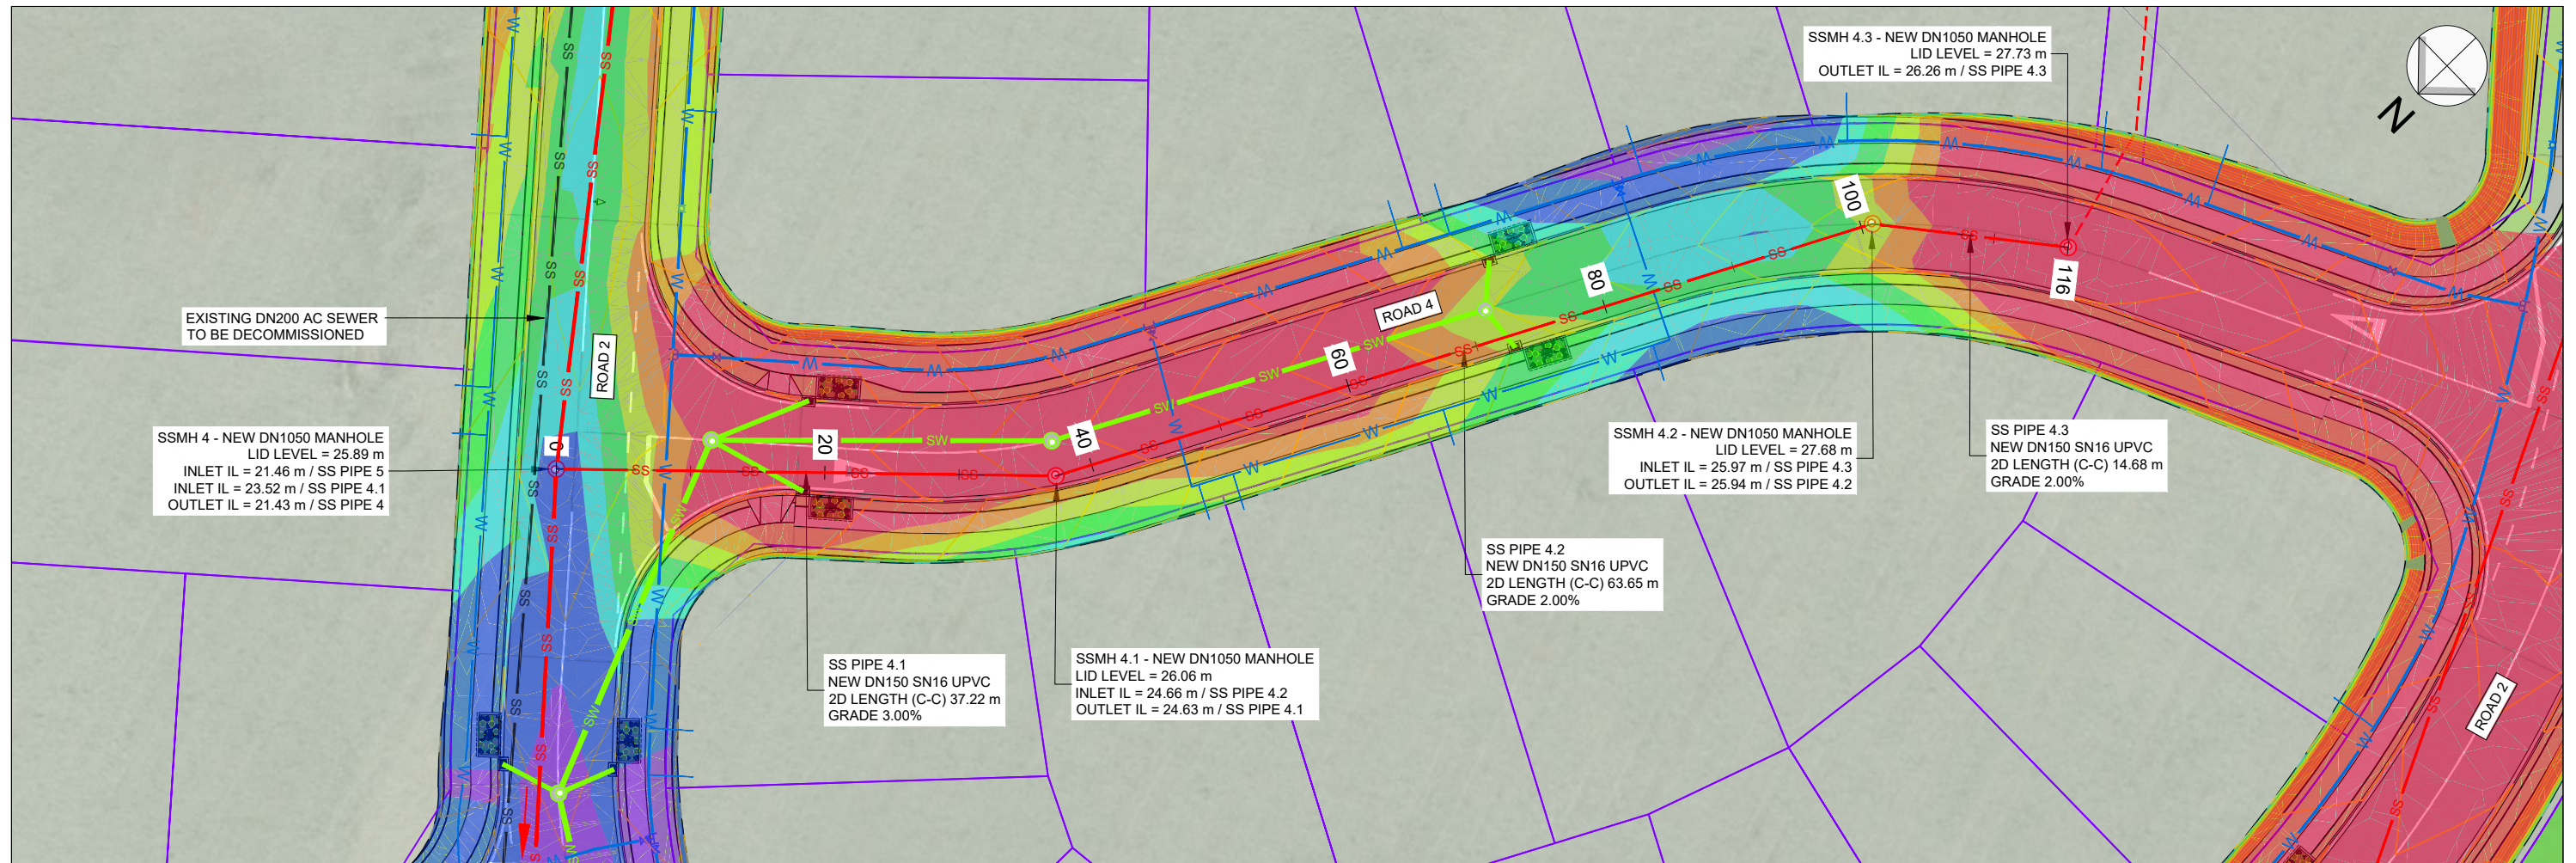

**SEWER LAYOUT PLAN - SSMH 4 - SSMH 4.3**  
SCALE 1:500

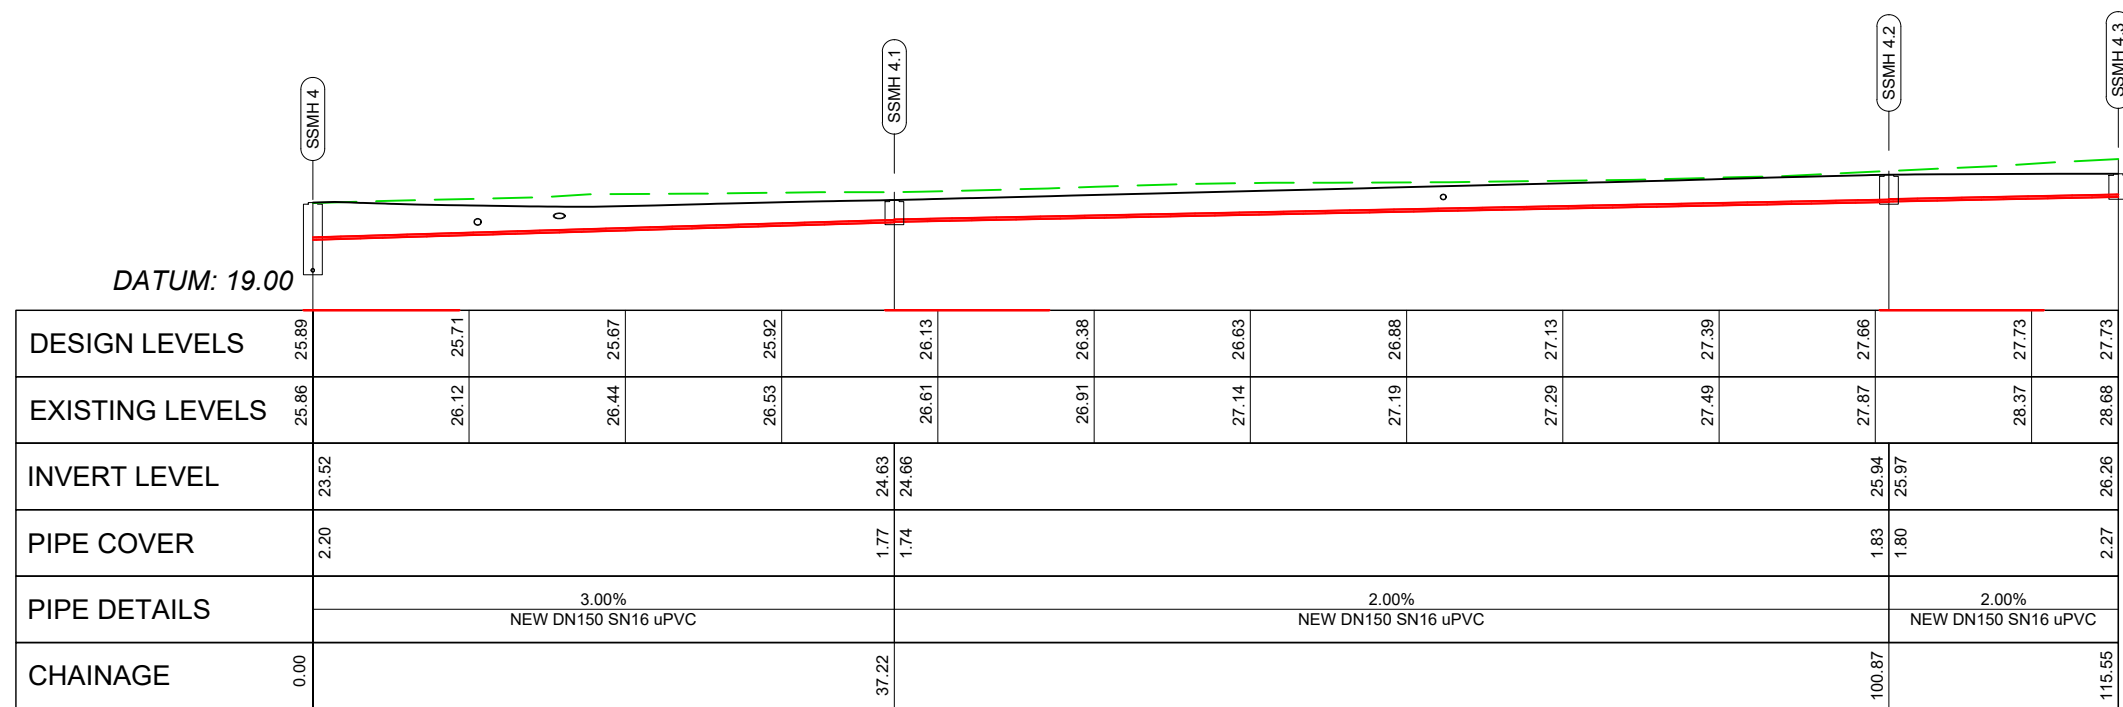

**SEWER PROFILE - SSMH 4 - SSMH 4.3**  
SCALE - HORIZONTAL 1:500 VERTICAL 1:500

**INFORMATION**



3 DAVIDSON STREET  
NEW PLYMOUTH 4310  
Ph. 06 759 0999  
© COPYRIGHT RED JACKET LTD

3/06/25	B	DRAFT FOR INFORMATION	BC	LB	-	-
DATE	REV	REV RECORD	BY	CHD	VER	APP

Client  
**W & C BOLTON**


Project  
**PROPOSED RESIDENTIAL DEVELOPMENT  
PARKLANDS AVENUE  
BELL BLOCK**

Sheet Title  
**SEWER  
LAYOUT PLAN & PROFILE  
SSMH 4 - SSMH 4.3 (ROAD 4)**


A3	Sheet No. C7-17	Rev. B
----	--------------------	-----------

File No.  
**DWG-3917-C-01**

File Name: Z:\JOB\3501-4000\3901-3950\DWG\3917-C-06 Roading.dwg - C7-17 WW Plot Date: 03/06/2025 Plot Time: 13:15

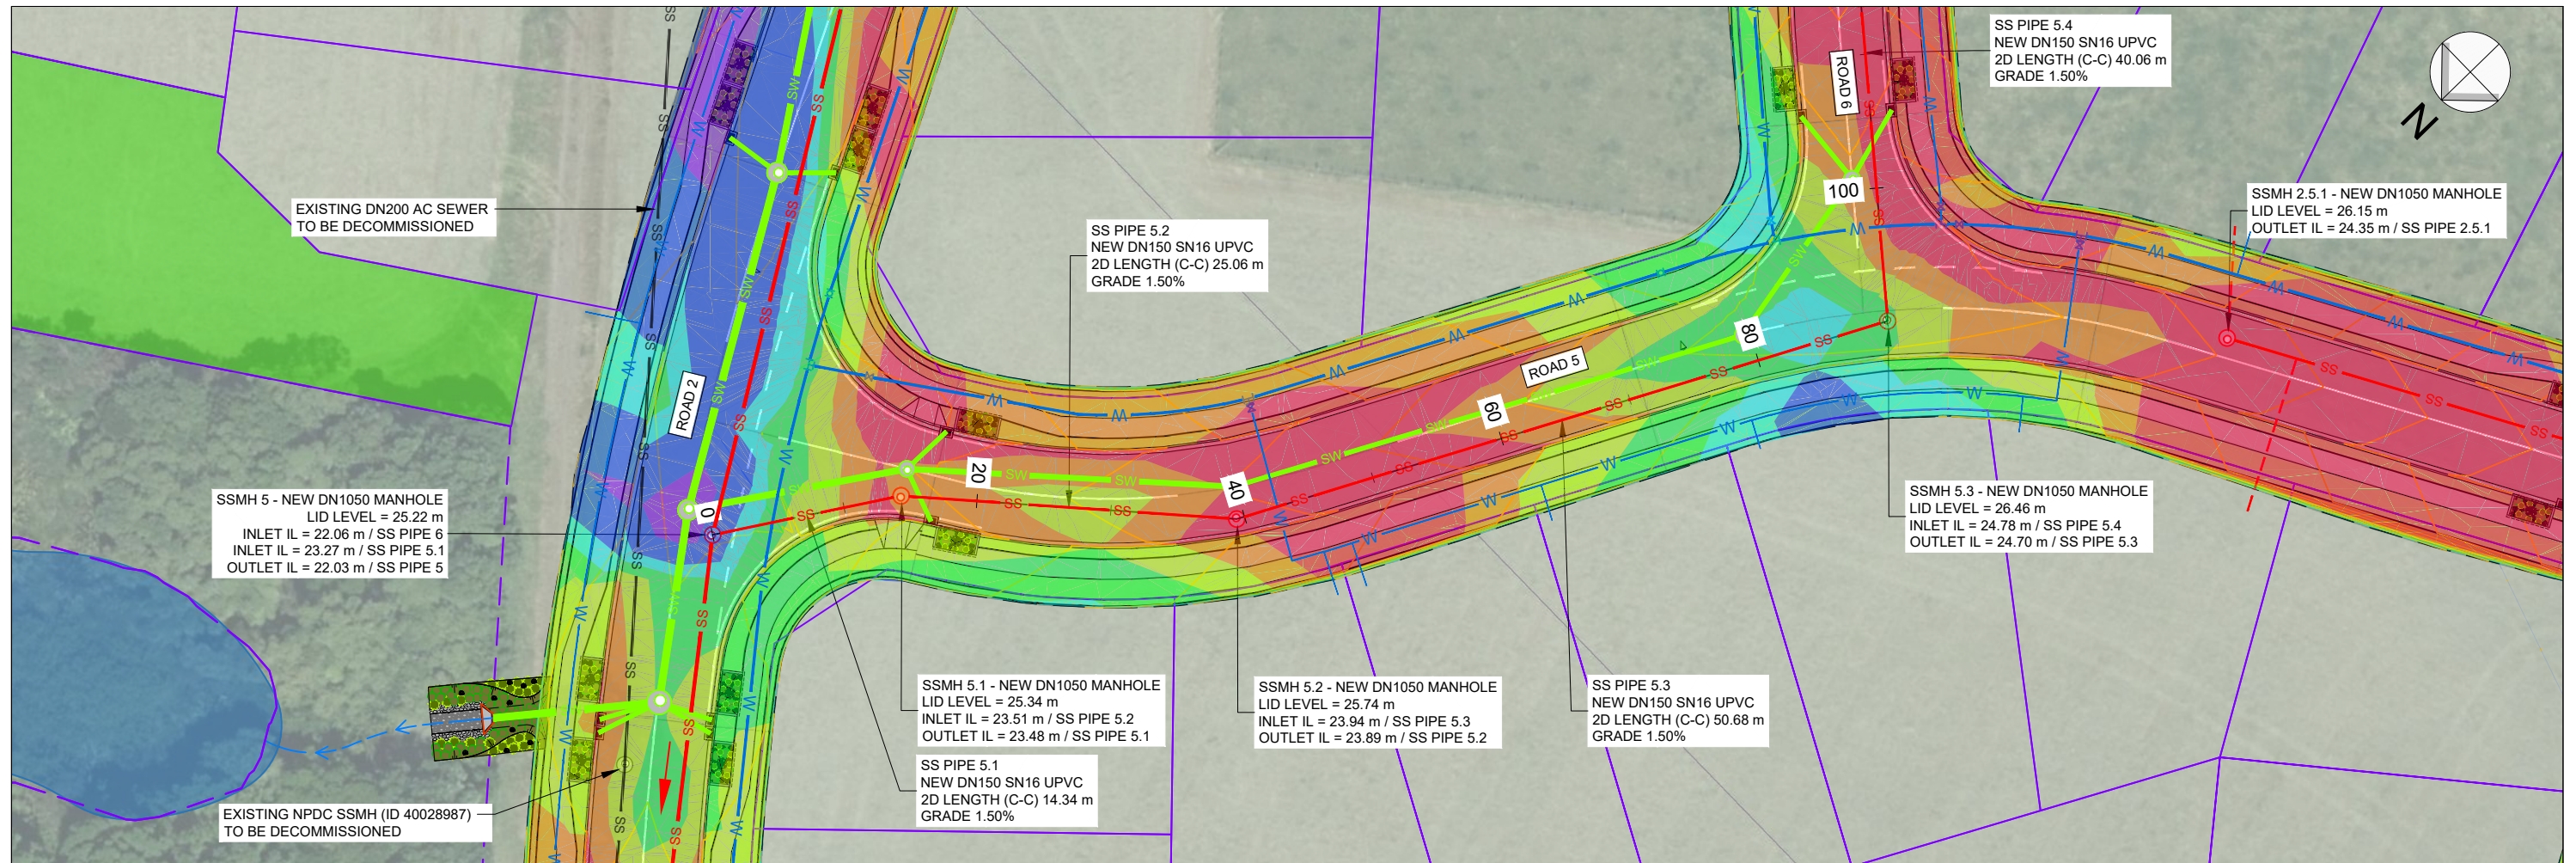

**SEWER LAYOUT PLAN - SSMH 5 - SSMH 5.3**  
SCALE 1:500

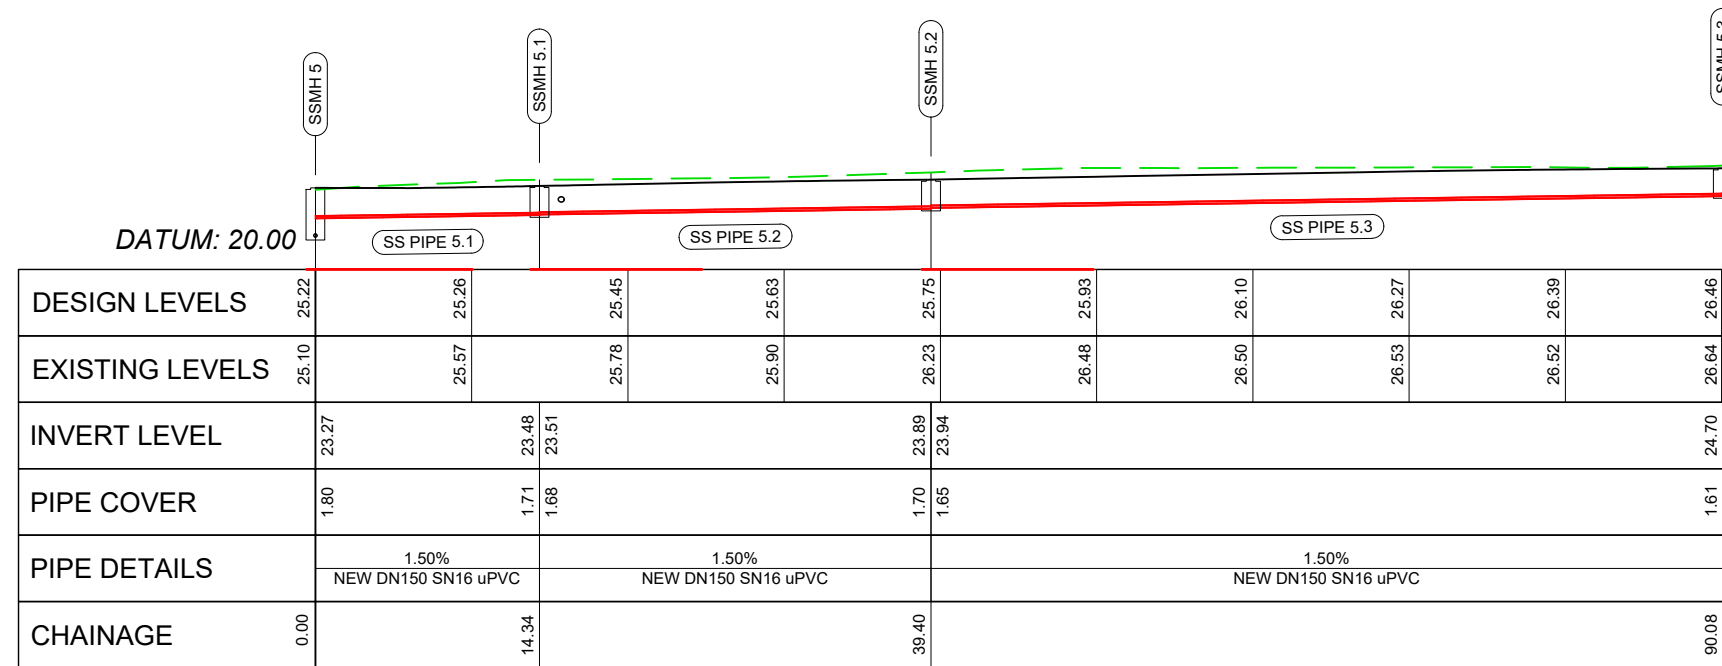

**SEWER PROFILE - SSMH 5 - SSMH 5.3**  
SCALE - HORIZONTAL 1:500 VERTICAL 1:500

**INFORMATION**



3 DAVIDSON STREET  
NEW PLYMOUTH 4310  
Ph. 06 759 0999

© COPYRIGHT RED JACKET LTD

3/06/25	B	DRAFT FOR INFORMATION	BC	LB	-	-
DATE	REV	REV RECORD	BY	CHD	VER	APP

Client  
**W & C BOLTON**


Project  
**PROPOSED RESIDENTIAL DEVELOPMENT  
PARKLANDS AVENUE  
BELL BLOCK**

Sheet Title  
**SEWER  
LAYOUT PLAN & PROFILE  
SSMH 5 - SSMH 5.3 (ROAD 5)**


Sheet No. <b>A3</b>	<b>C7-18</b>	Rev. <b>B</b>
------------------------	--------------	------------------

File No.  
**DWG-3917-C-01**

File Name: Z:\JOB\Sg 3501-4000\3901-3950\DWG\DWG-3917-C-06 Rooding.dwg - C7-18 WW Plot Date: 03/06/2025 Plot Time: 13:17

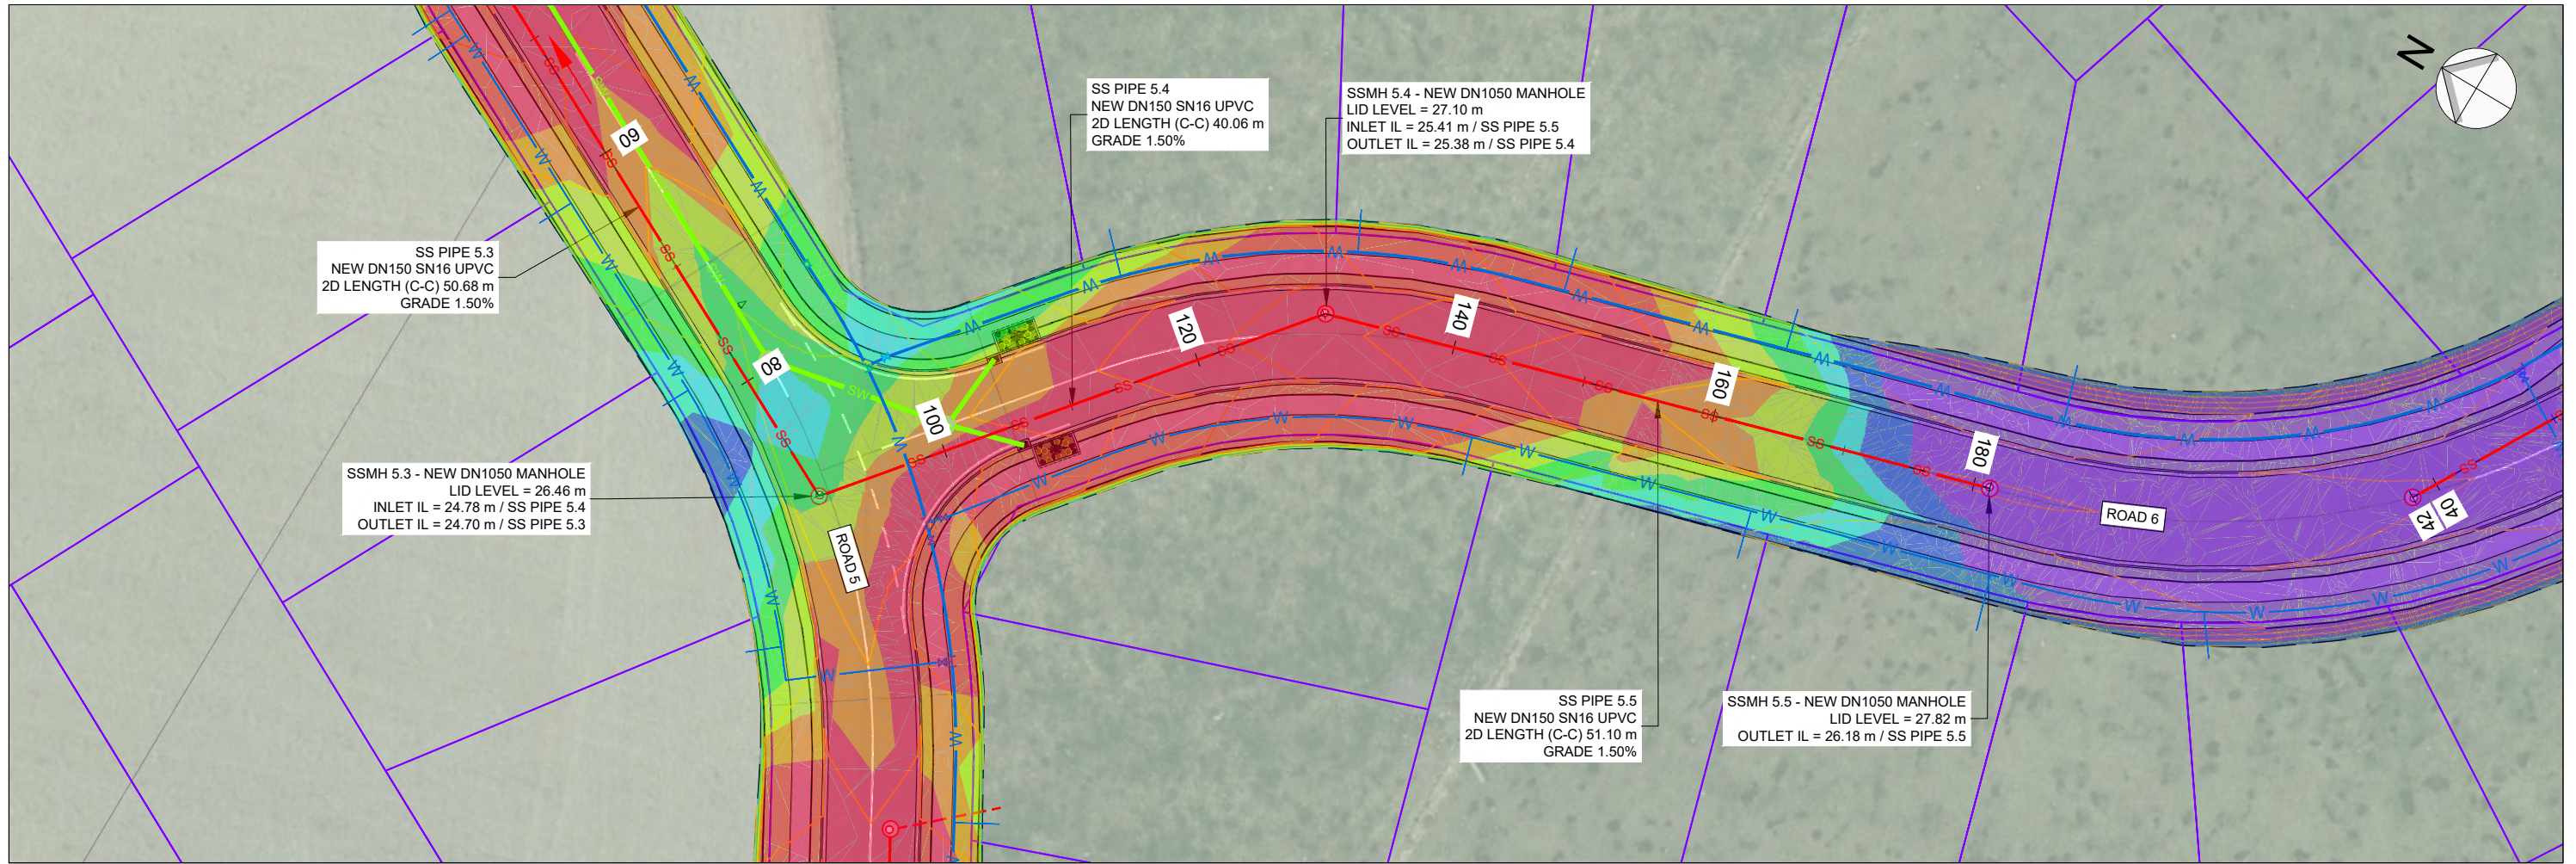

**SEWER LAYOUT PLAN - SSMH 5.3 - SSMH 5.5**  
SCALE 1:500

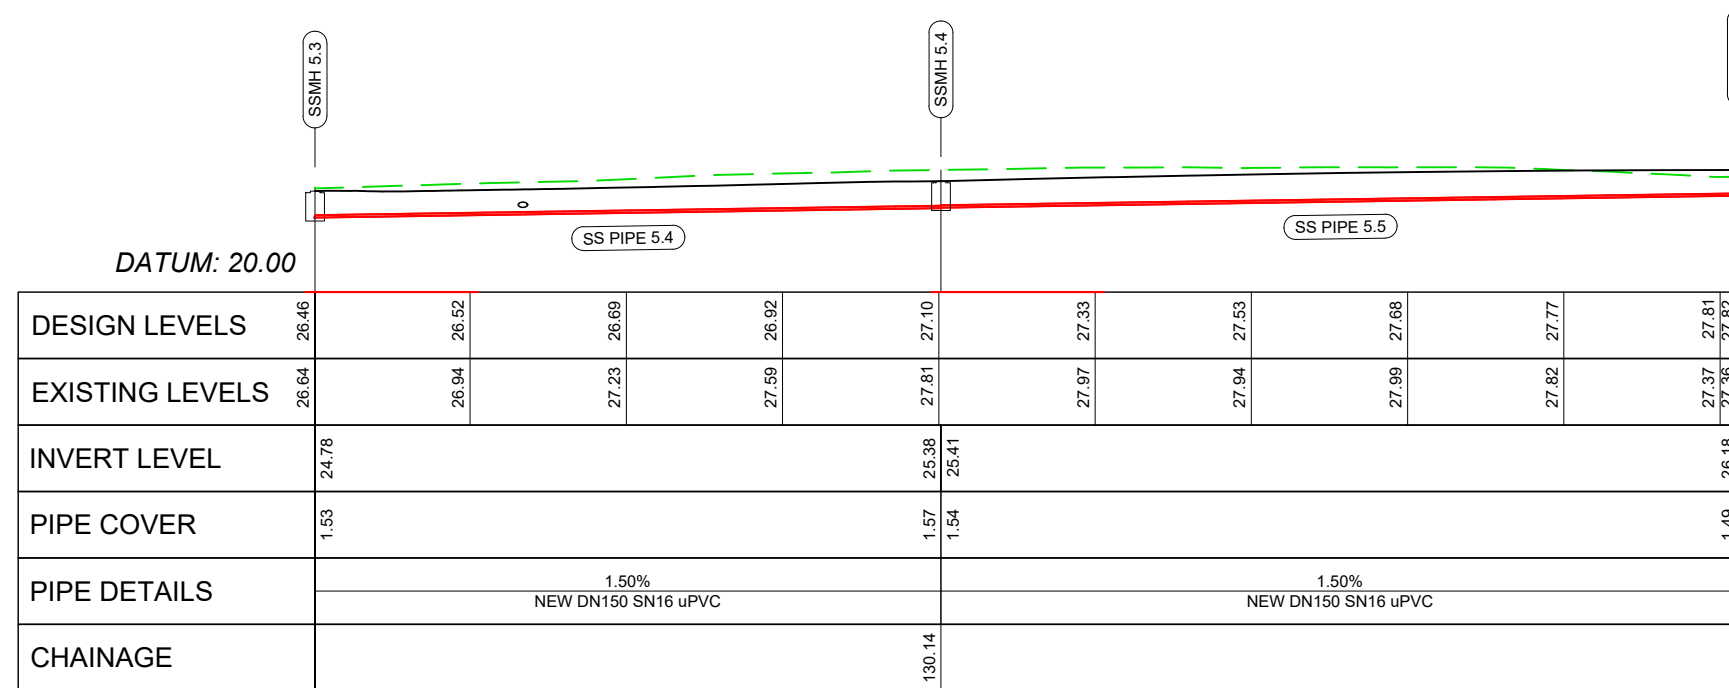

**SEWER PROFILE - SSMH 5.3 - SSMH 5.5**  
SCALE - HORIZONTAL 1:500 VERTICAL 1:500

**INFORMATION**



3 DAVIDSON STREET  
NEW PLYMOUTH 4310  
Ph. 06 759 0999

© COPYRIGHT RED JACKET LTD

3/06/25	B	DRAFT FOR INFORMATION	BC	LB	-	-
DATE	REV	REV RECORD	BY	CHD	VER	APP

Client  
**W & C BOLTON**


Project  
**PROPOSED RESIDENTIAL DEVELOPMENT  
PARKLANDS AVENUE  
BELL BLOCK**

Sheet Title  
**SEWER  
LAYOUT PLAN & PROFILE  
SSMH 5.3 - SSMH 5.5 (ROAD 6)**


A3	Sheet No. C7-19	Rev. B
----	--------------------	-----------

File No.  
**DWG-3917-C-01**

File Name: Z:\JOB\3501-4000\3901-3950\3917-C-06 Roading.dwg - Stage 6\DWG\3917-C-06 Roading.dwg - C7-19 WW Plot Date: 03/06/2025 Plot Time: 13:20

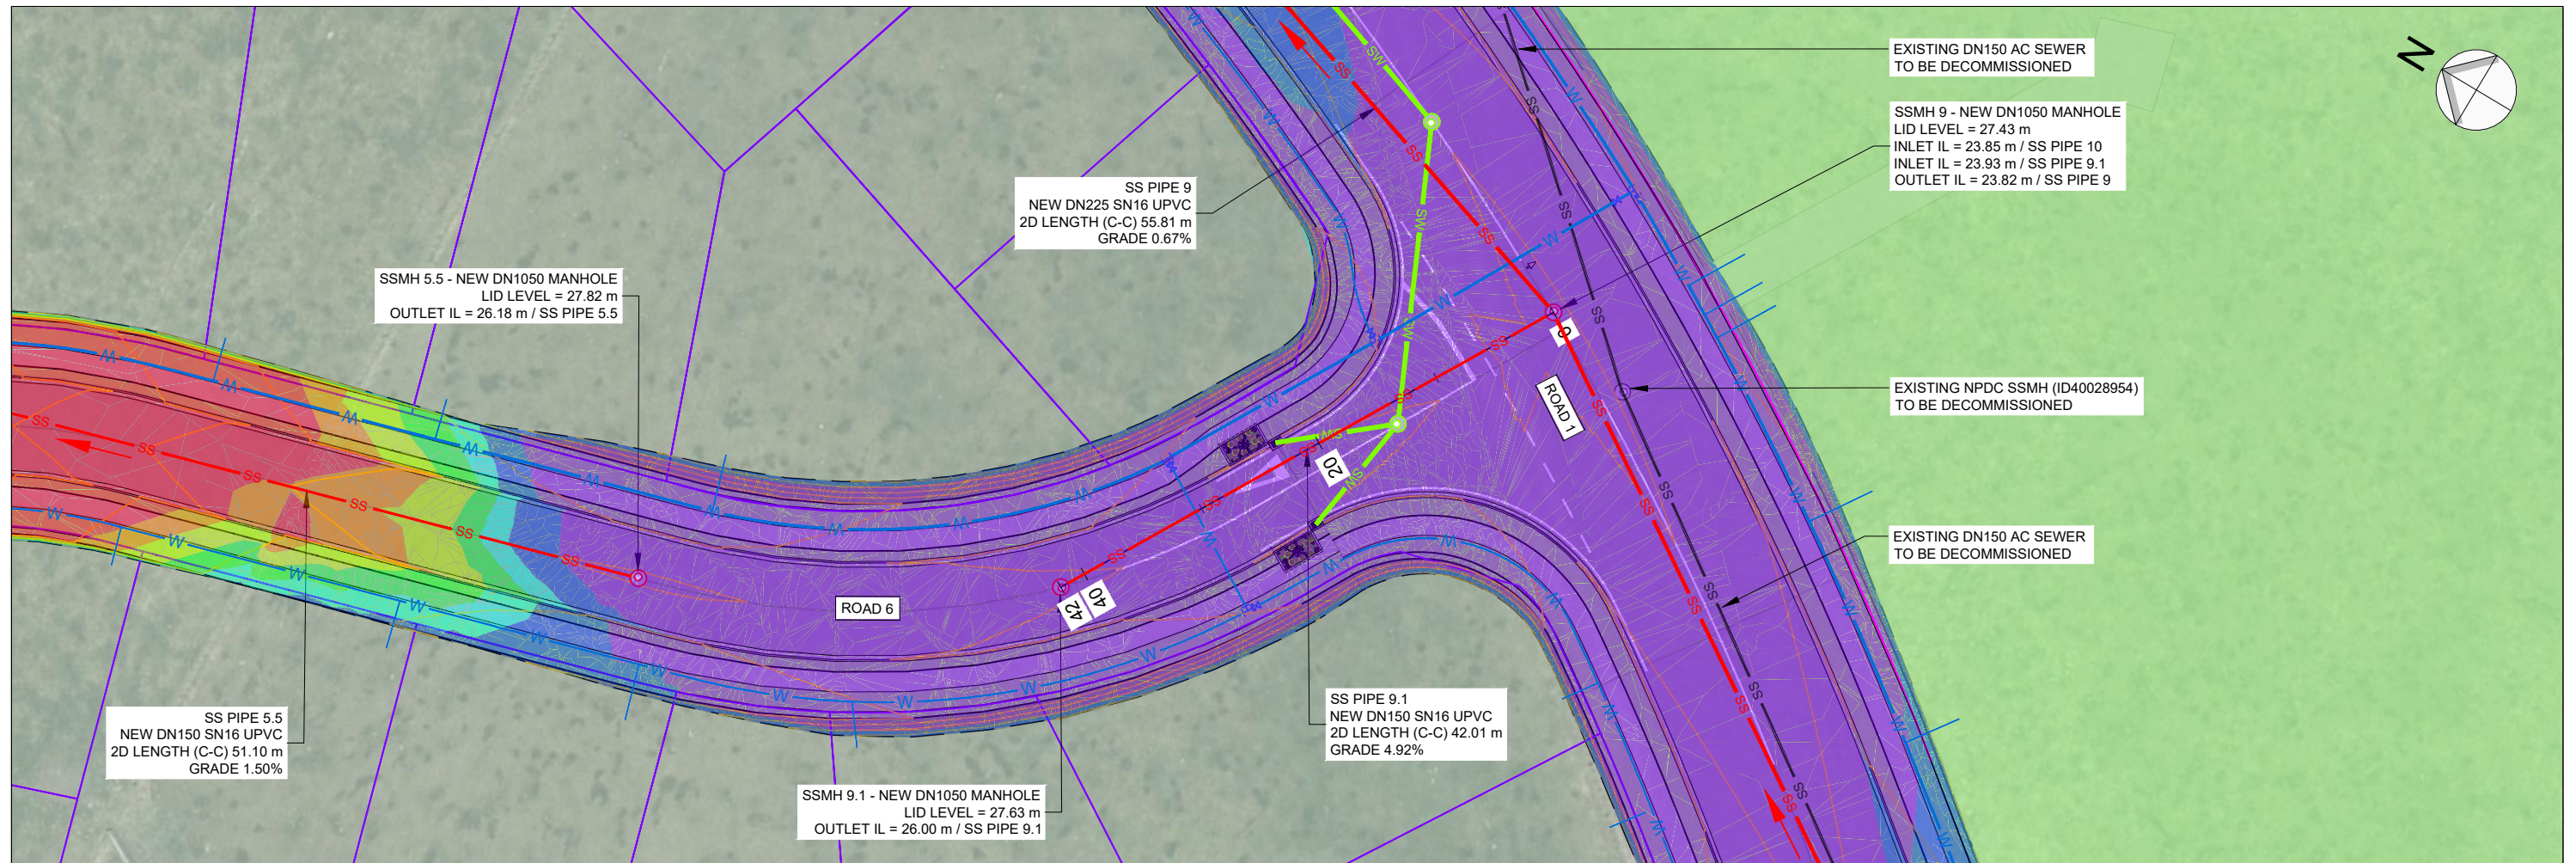

**SEWER LAYOUT PLAN - SSMH 9 - SSMH 9.1**  
SCALE 1:500

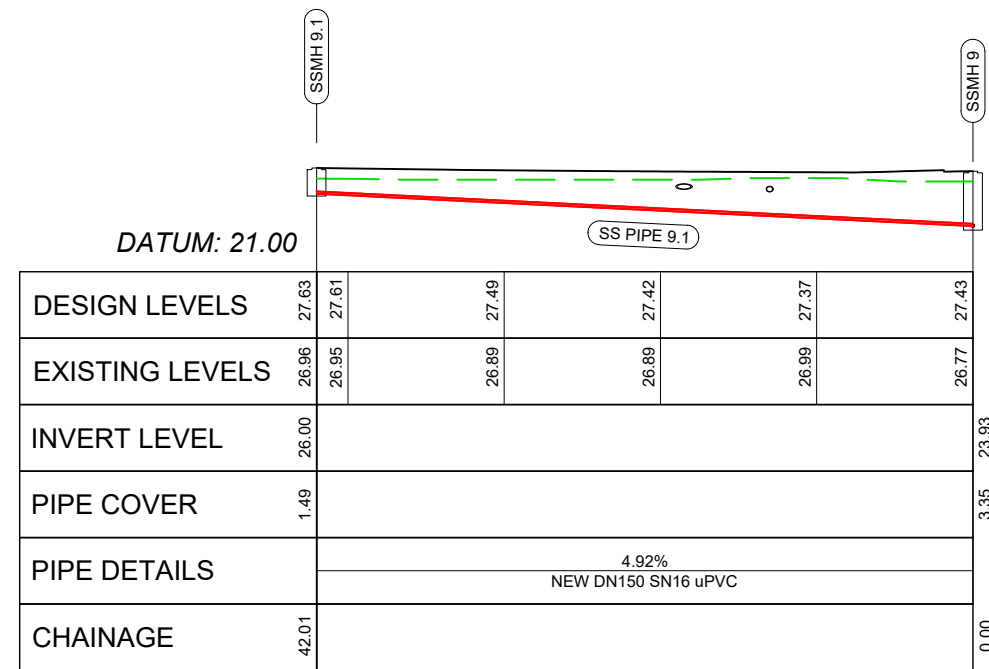

**SEWER PROFILE - SSMH 9 - SSMH 9.1**  
SCALE - HORIZONTAL 1:500 VERTICAL 1:500

**INFORMATION**



3 DAVIDSON STREET  
NEW PLYMOUTH 4310  
Ph. 06 759 0999  
© COPYRIGHT RED JACKET LTD

3/06/25	B	DRAFT FOR INFORMATION	BC	LB	-	-
DATE	REV	REV RECORD	BY	CHD	VER	APP

Client  
W & C BOLTON


Project  
PROPOSED RESIDENTIAL DEVELOPMENT  
PARKLANDS AVENUE  
BELL BLOCK

Sheet Title  
SEWER  
LAYOUT PLAN & PROFILE  
SSMH 9 - SSMH 9.1 (ROAD 6)


A3	Sheet No. C7-20	Rev. B
----	--------------------	-----------

File No.  
DWG-3917-C-01

File Name: Z:\JOB\3501-4000\3901-3950\3917-C-06 Rooding.dwg - Stage 6\DWG\DWG-3917-C-06 Rooding.dwg - C7-20 WW Plot Date: 03/06/2025 Plot Time: 13:18

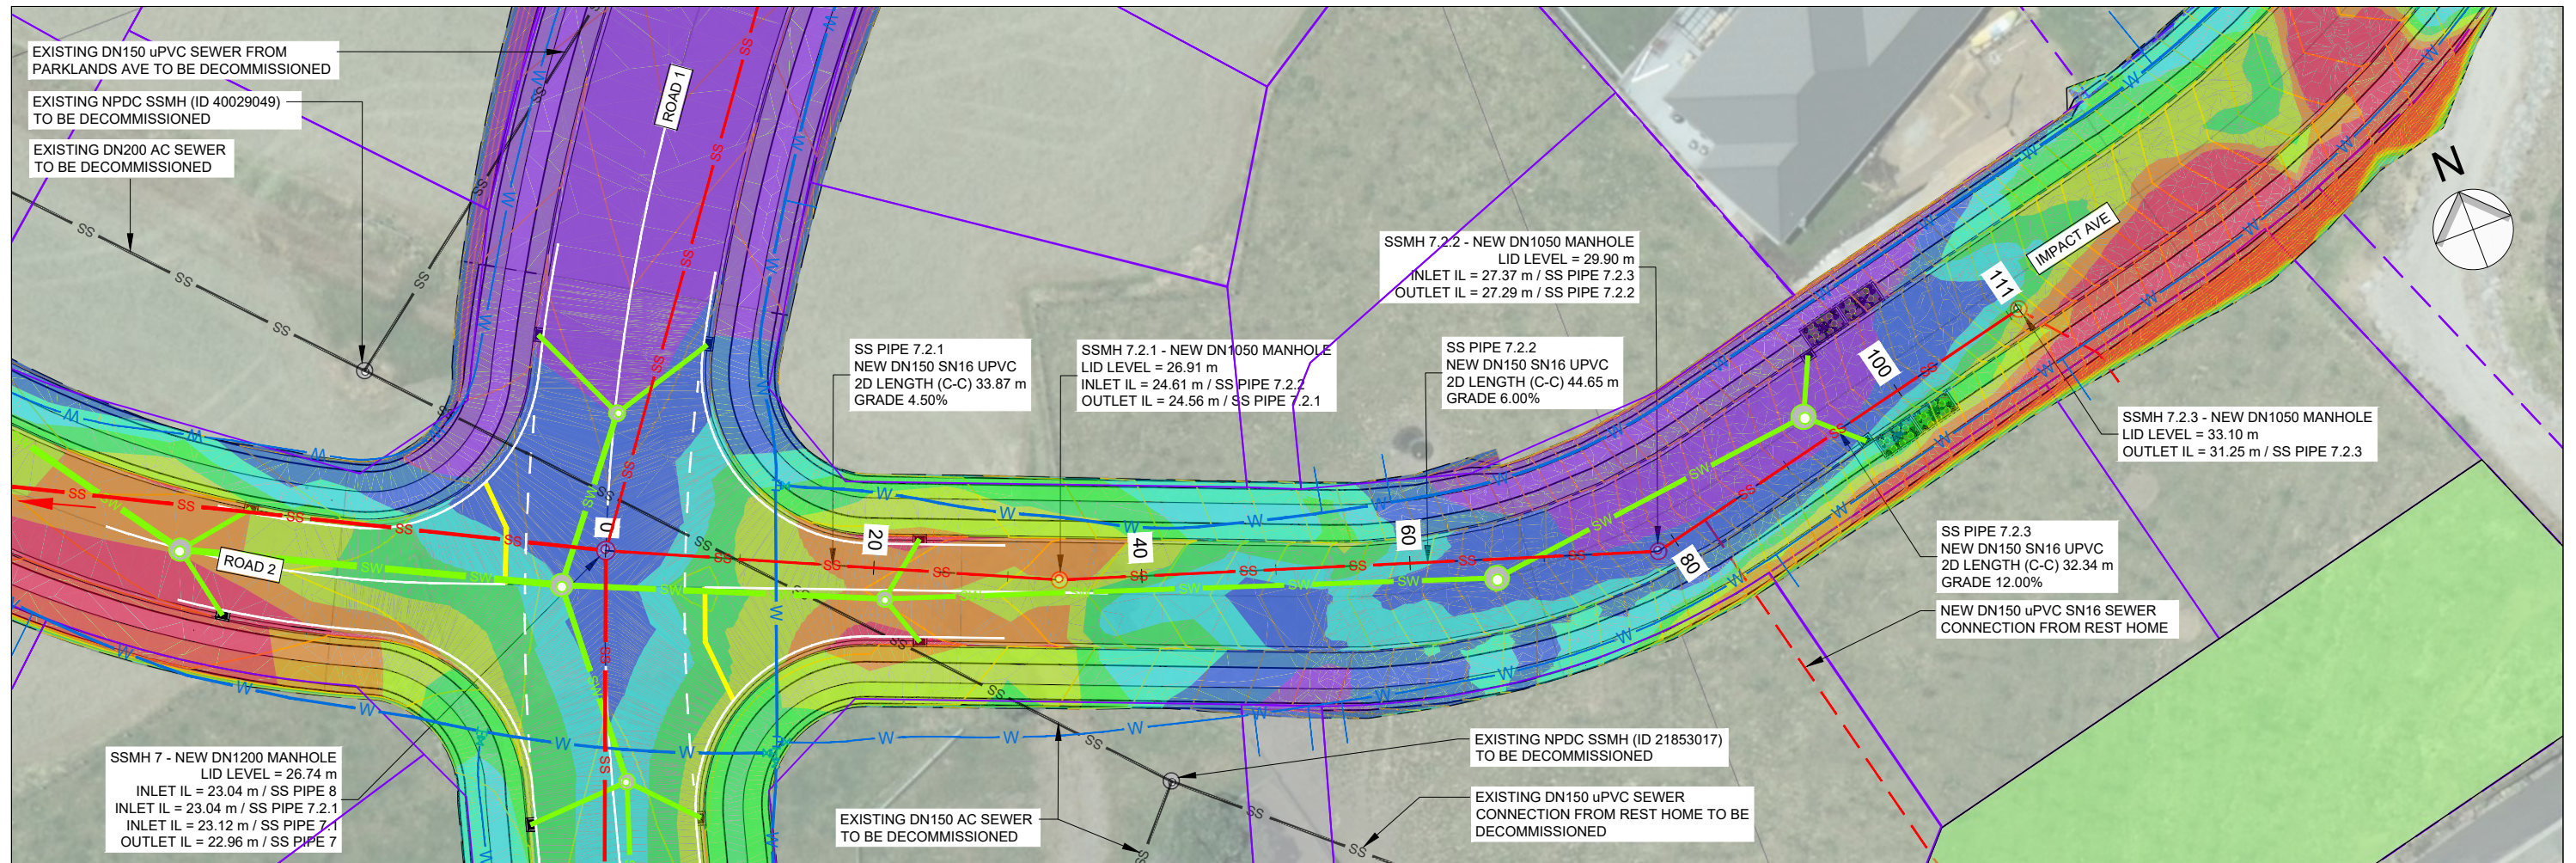

**SEWER LAYOUT PLAN - SSMH 7 - SSMH 7.2.3**  
SCALE 1:500

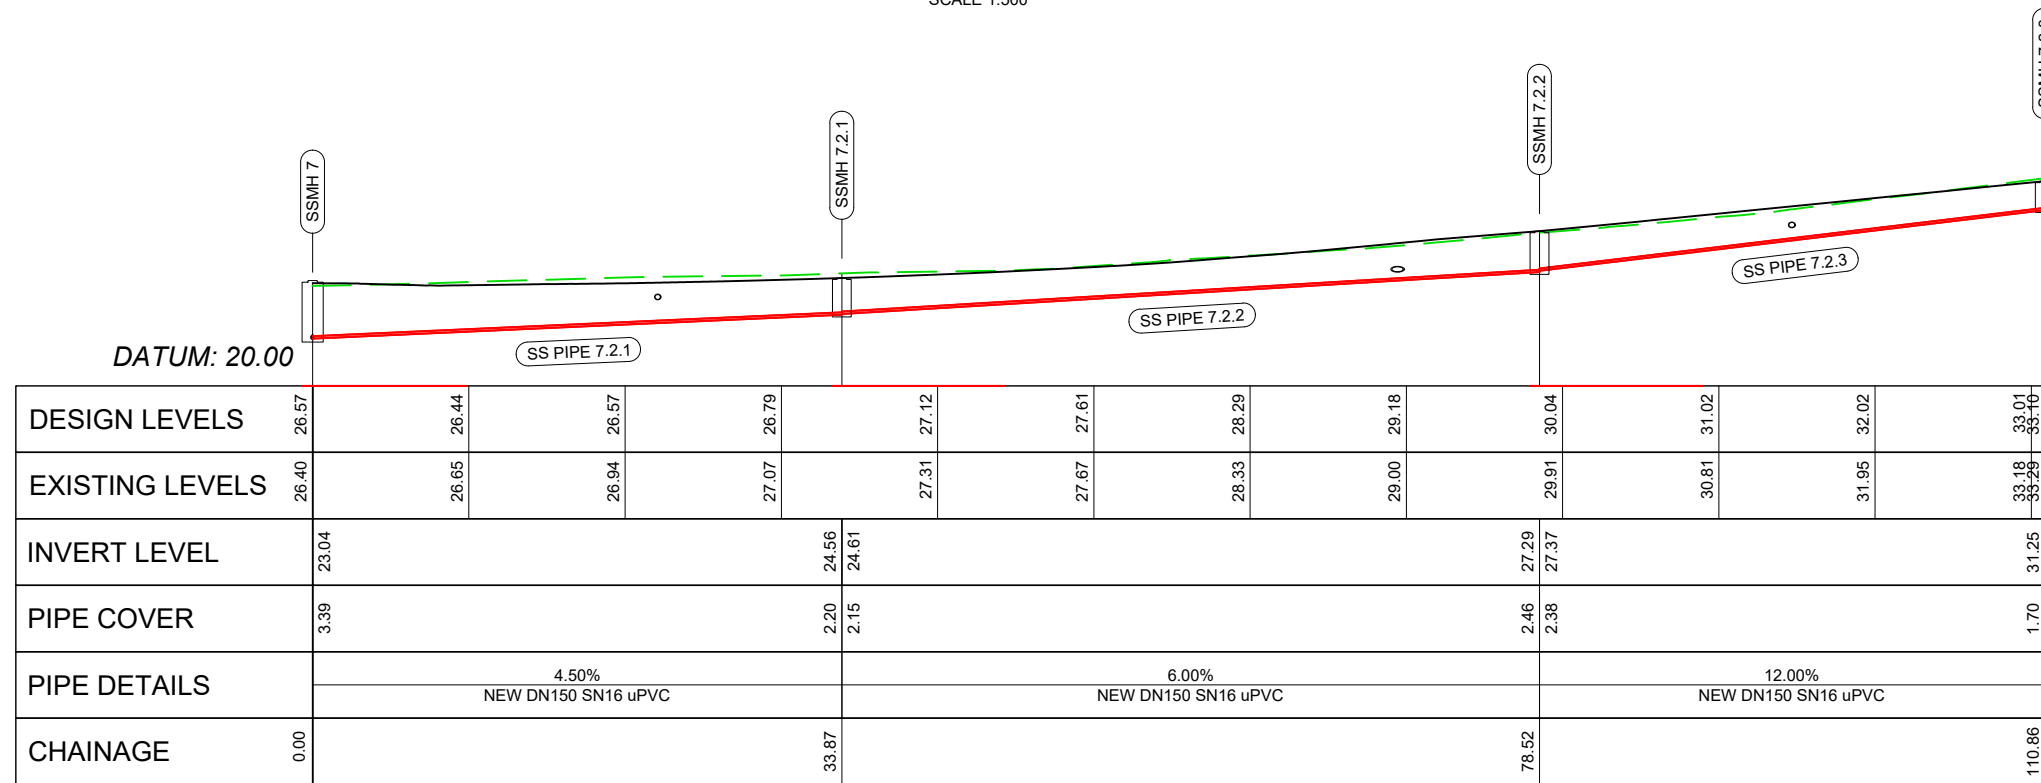

**SEWER PROFILE - SSMH 7 - SSMH 7.2.3**  
SCALE - HORIZONTAL 1:500 VERTICAL 1:500

**INFORMATION**



3 DAVIDSON STREET  
NEW PLYMOUTH 4310  
Ph. 06 759 0999  
© COPYRIGHT RED JACKET LTD

3/06/25	B	DRAFT FOR INFORMATION	BC	LB	-	-
DATE	REV	REV RECORD	BY	CHD	VER	APP


Client  
**W & C BOLTON**

Project  
**PROPOSED RESIDENTIAL DEVELOPMENT  
PARKLANDS AVENUE  
BELL BLOCK**


Sheet Title  
**SEWER  
LAYOUT PLAN & PROFILE  
SSMH 7 - SSMH 7.2.3 (IMPACT AVE)**

Sheet No. <b>A3</b>	<b>C7-21</b>	Rev. <b>B</b>
File No. <b>DWG-3917-C-01</b>		

File Name: Z:\JOB\Sg 3501-4000\3901-3950\DWG\3917-C-06 Roading.dwg - C7-21 WW Plot Date: 03/06/2025 Plot Time: 13:16

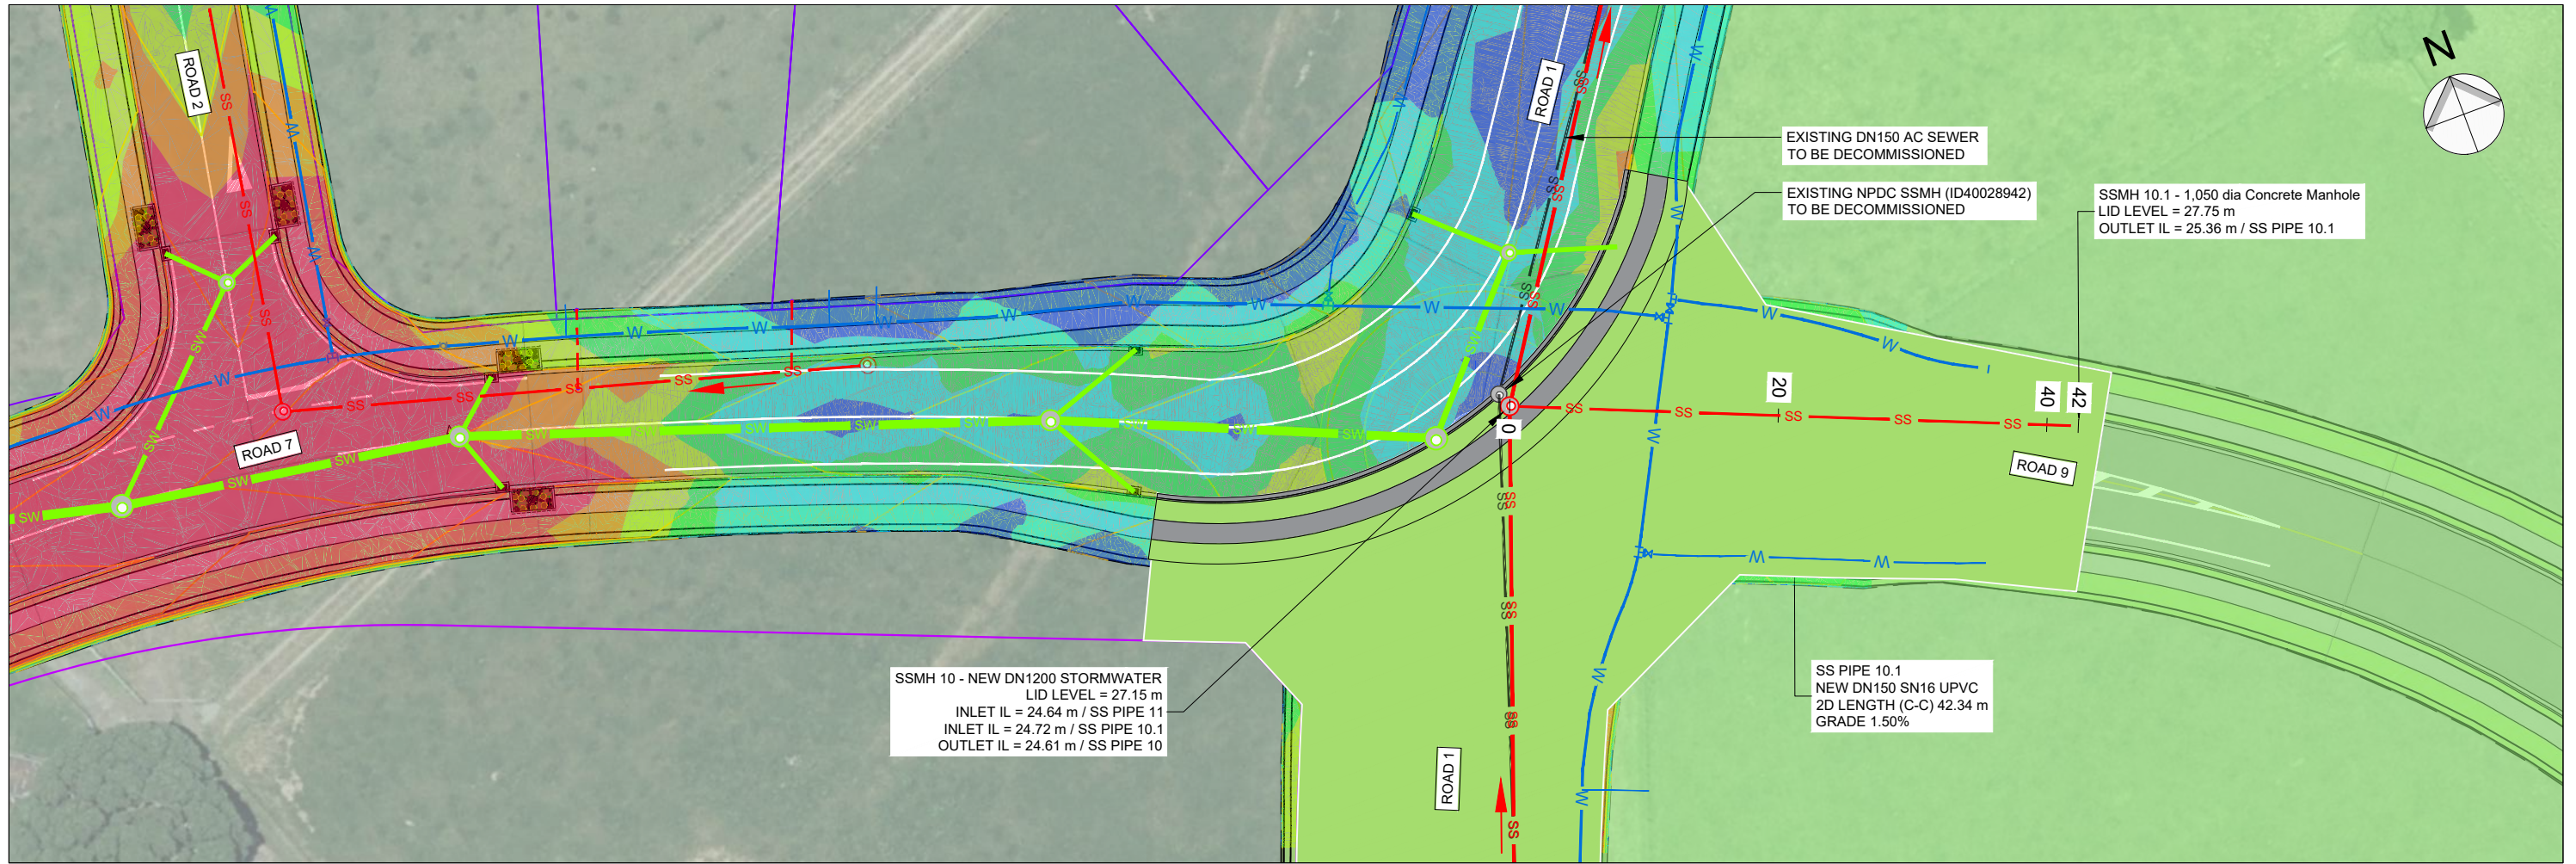

**SEWER LAYOUT PLAN - SSMH 10 - SSMH 10.1**  
SCALE 1:500

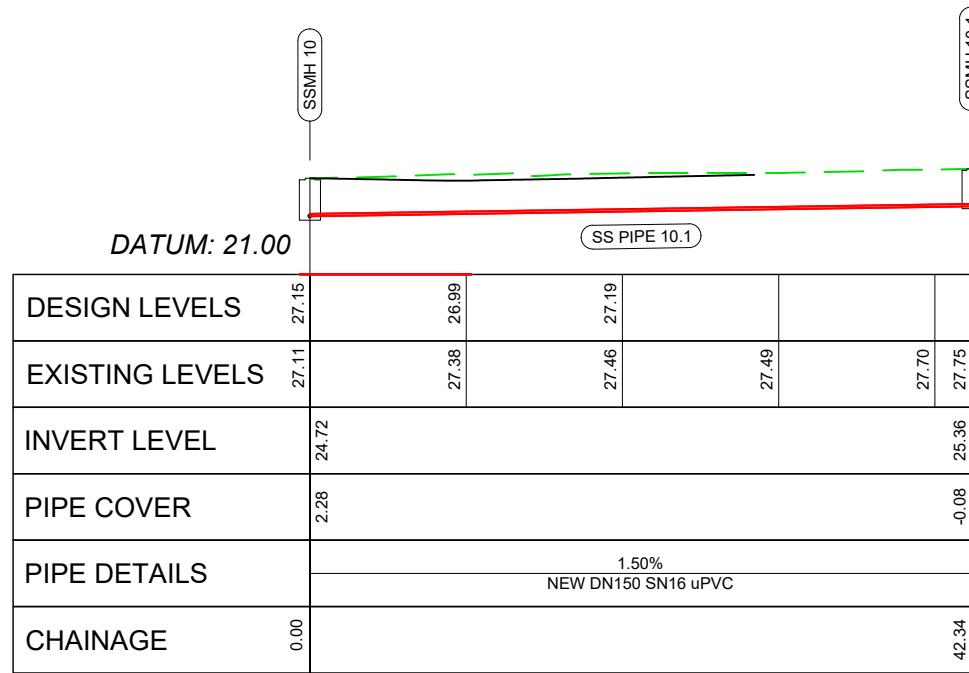

**SEWER PROFILE - SSMH 10 - SSMH 10.1**  
SCALE - HORIZONTAL 1:500 VERTICAL 1:500

**INFORMATION**



3 DAVIDSON STREET  
NEW PLYMOUTH 4310  
Ph. 06 759 0999  
© COPYRIGHT RED JACKET LTD

3/06/25	B	DRAFT FOR INFORMATION	BC	LB	-	-
DATE	REV	REV RECORD	BY	CHD	VER	APP

Client  
**W & C BOLTON**

Project  
**PROPOSED RESIDENTIAL DEVELOPMENT  
PARKLANDS AVENUE  
BELL BLOCK**

Sheet Title  
**SEWER  
LAYOUT PLAN & PROFILE  
SSMH 10 - SSMH 10.1 (ROAD 9)**

Sheet No. <b>A3</b>	Sheet No. <b>C7-22</b>	Rev. <b>B</b>
------------------------	---------------------------	------------------

File No.  
**DWG-3917-C-01**

File Name: Z:\JOB\Sg 3501-4000\3901-3950\DWG\3917-C-06 Roading.dwg - Stage 6\DWG\3917-C-06 Roading.dwg - C7-22 WW Plot Date: 03/06/2025 Plot Time: 13:17