
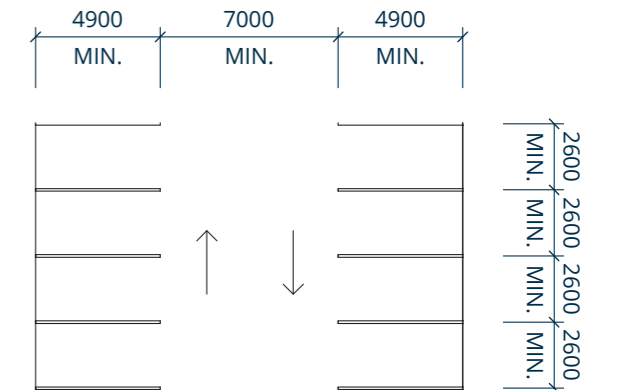


MINIMUM SITE PARKING STANDARD

- AMENITIES
- CARPARKING
- CINEMA
- CIRCULATION
- COMMERCIAL
- CORE
- F&B SEATING
- FOOD & BEVERAGE
- HOTEL
- KIOSK
- LOADING / BOH
- MAJOR 1
- MAJOR 2
- RETAIL - LFR
- RETAIL - SPECIALTY
- SERVICES
- HARDWARE SHOP

LUC17/47175 - C1

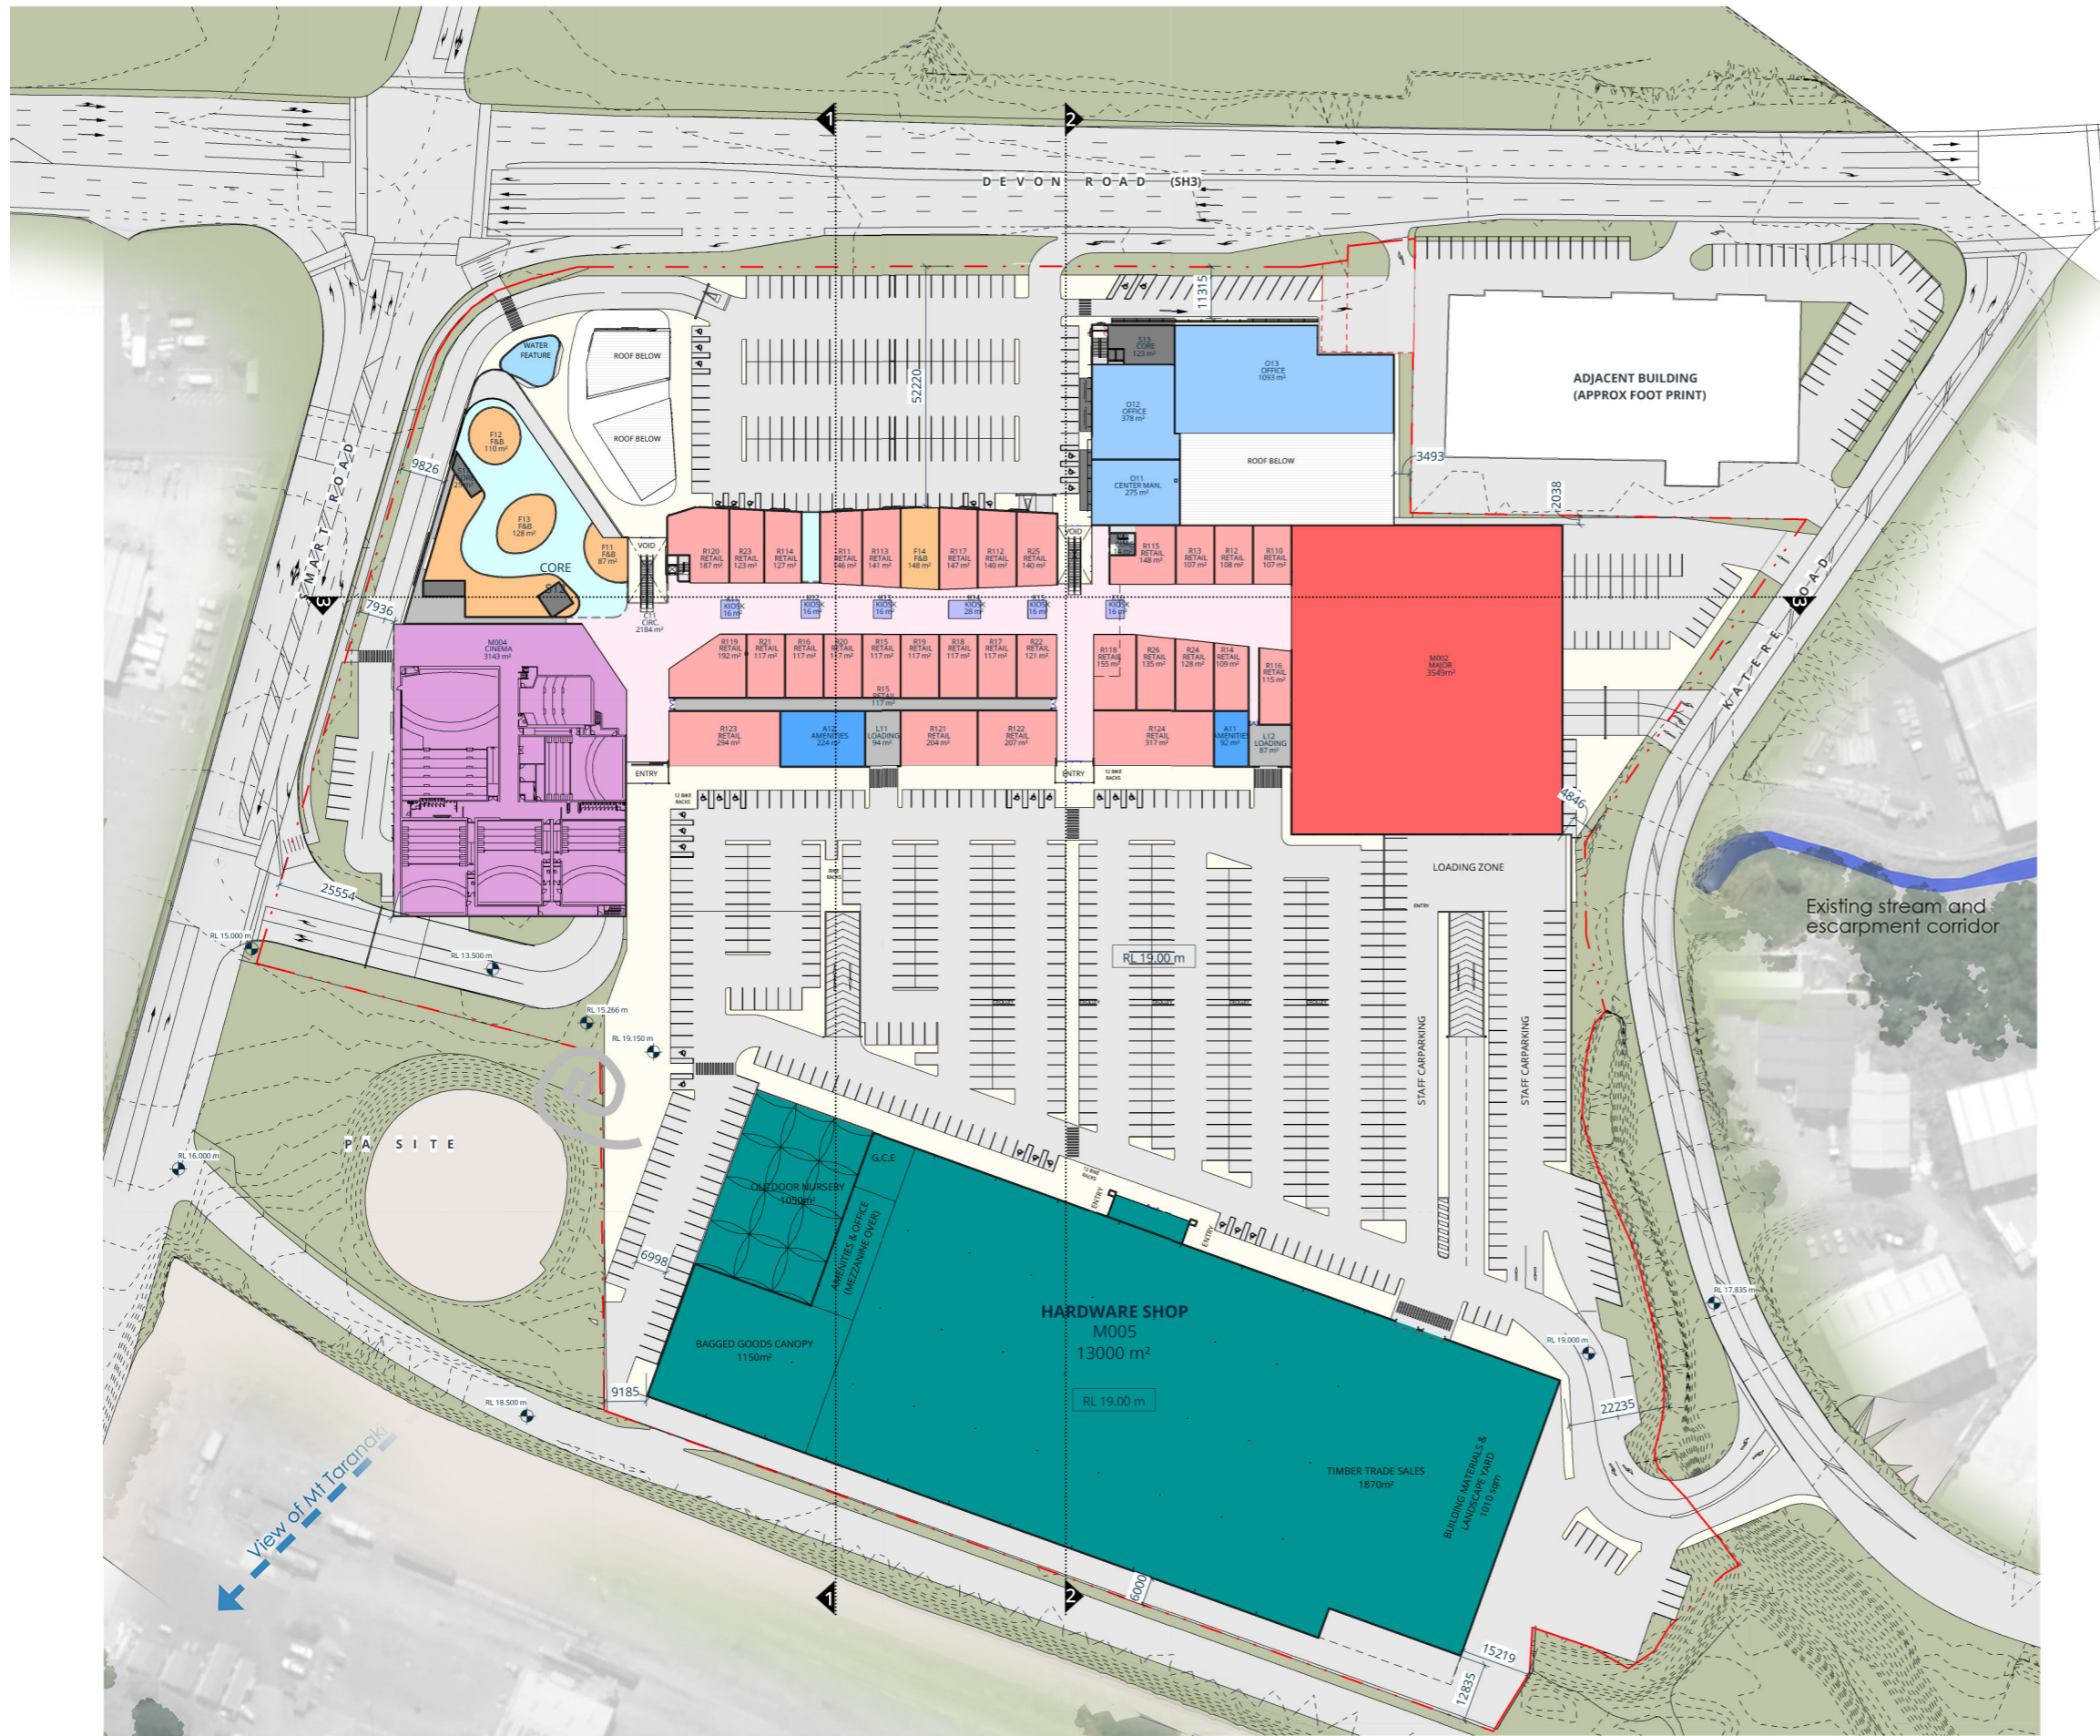

MINIMUM SITE PARKING STANDARD

- AMENITIES
- CARPARKING
- CINEMA
- CIRCULATION
- COMMERCIAL
- CORE
- F&B SEATING
- FOOD & BEVERAGE
- HOTEL
- KIOSK
- LOADING / BOH
- MAJOR 1
- MAJOR 2
- RETAIL - LFR
- RETAIL - SPECIALTY
- SERVICES
- HARDWARE SHOP

LUC17/47175 - C2

SCALE
1:1500
@ A3



UPPER GROUND SITE PLAN

